


Do not scale from the drawing, except for item identifying purposes.

This drawing is the property of Brimelow, McSweeney Architects and copyright is reserved by them. The drawing is issued on condition that it is not copied, used or disclosed by or for any unauthorised person without the prior written consent of Brimelow, McSweeney Architects.

The areas have been measured directly from a CAD drawing and have no tolerances added or subtracted.
The areas have been calculated in accordance with the Code of Measuring Practice, 6th Edition (2007) using the solid options UK, GFA. They are approximate and relate to the final areas of the building at the current state of the design. Any decisions to be made on the basis of these predictions, whether as to project viability, pre-letting lease agreements and the like, should make allowance for the following:

- Design development
- Accurate site survey, site levels and dimensions need to be fully established
- Allowance for construction methods and building tolerances
- Local authority constraints

rev: date: drawn by: chid: description: / DDJMKY XXX XXX descriptive text here

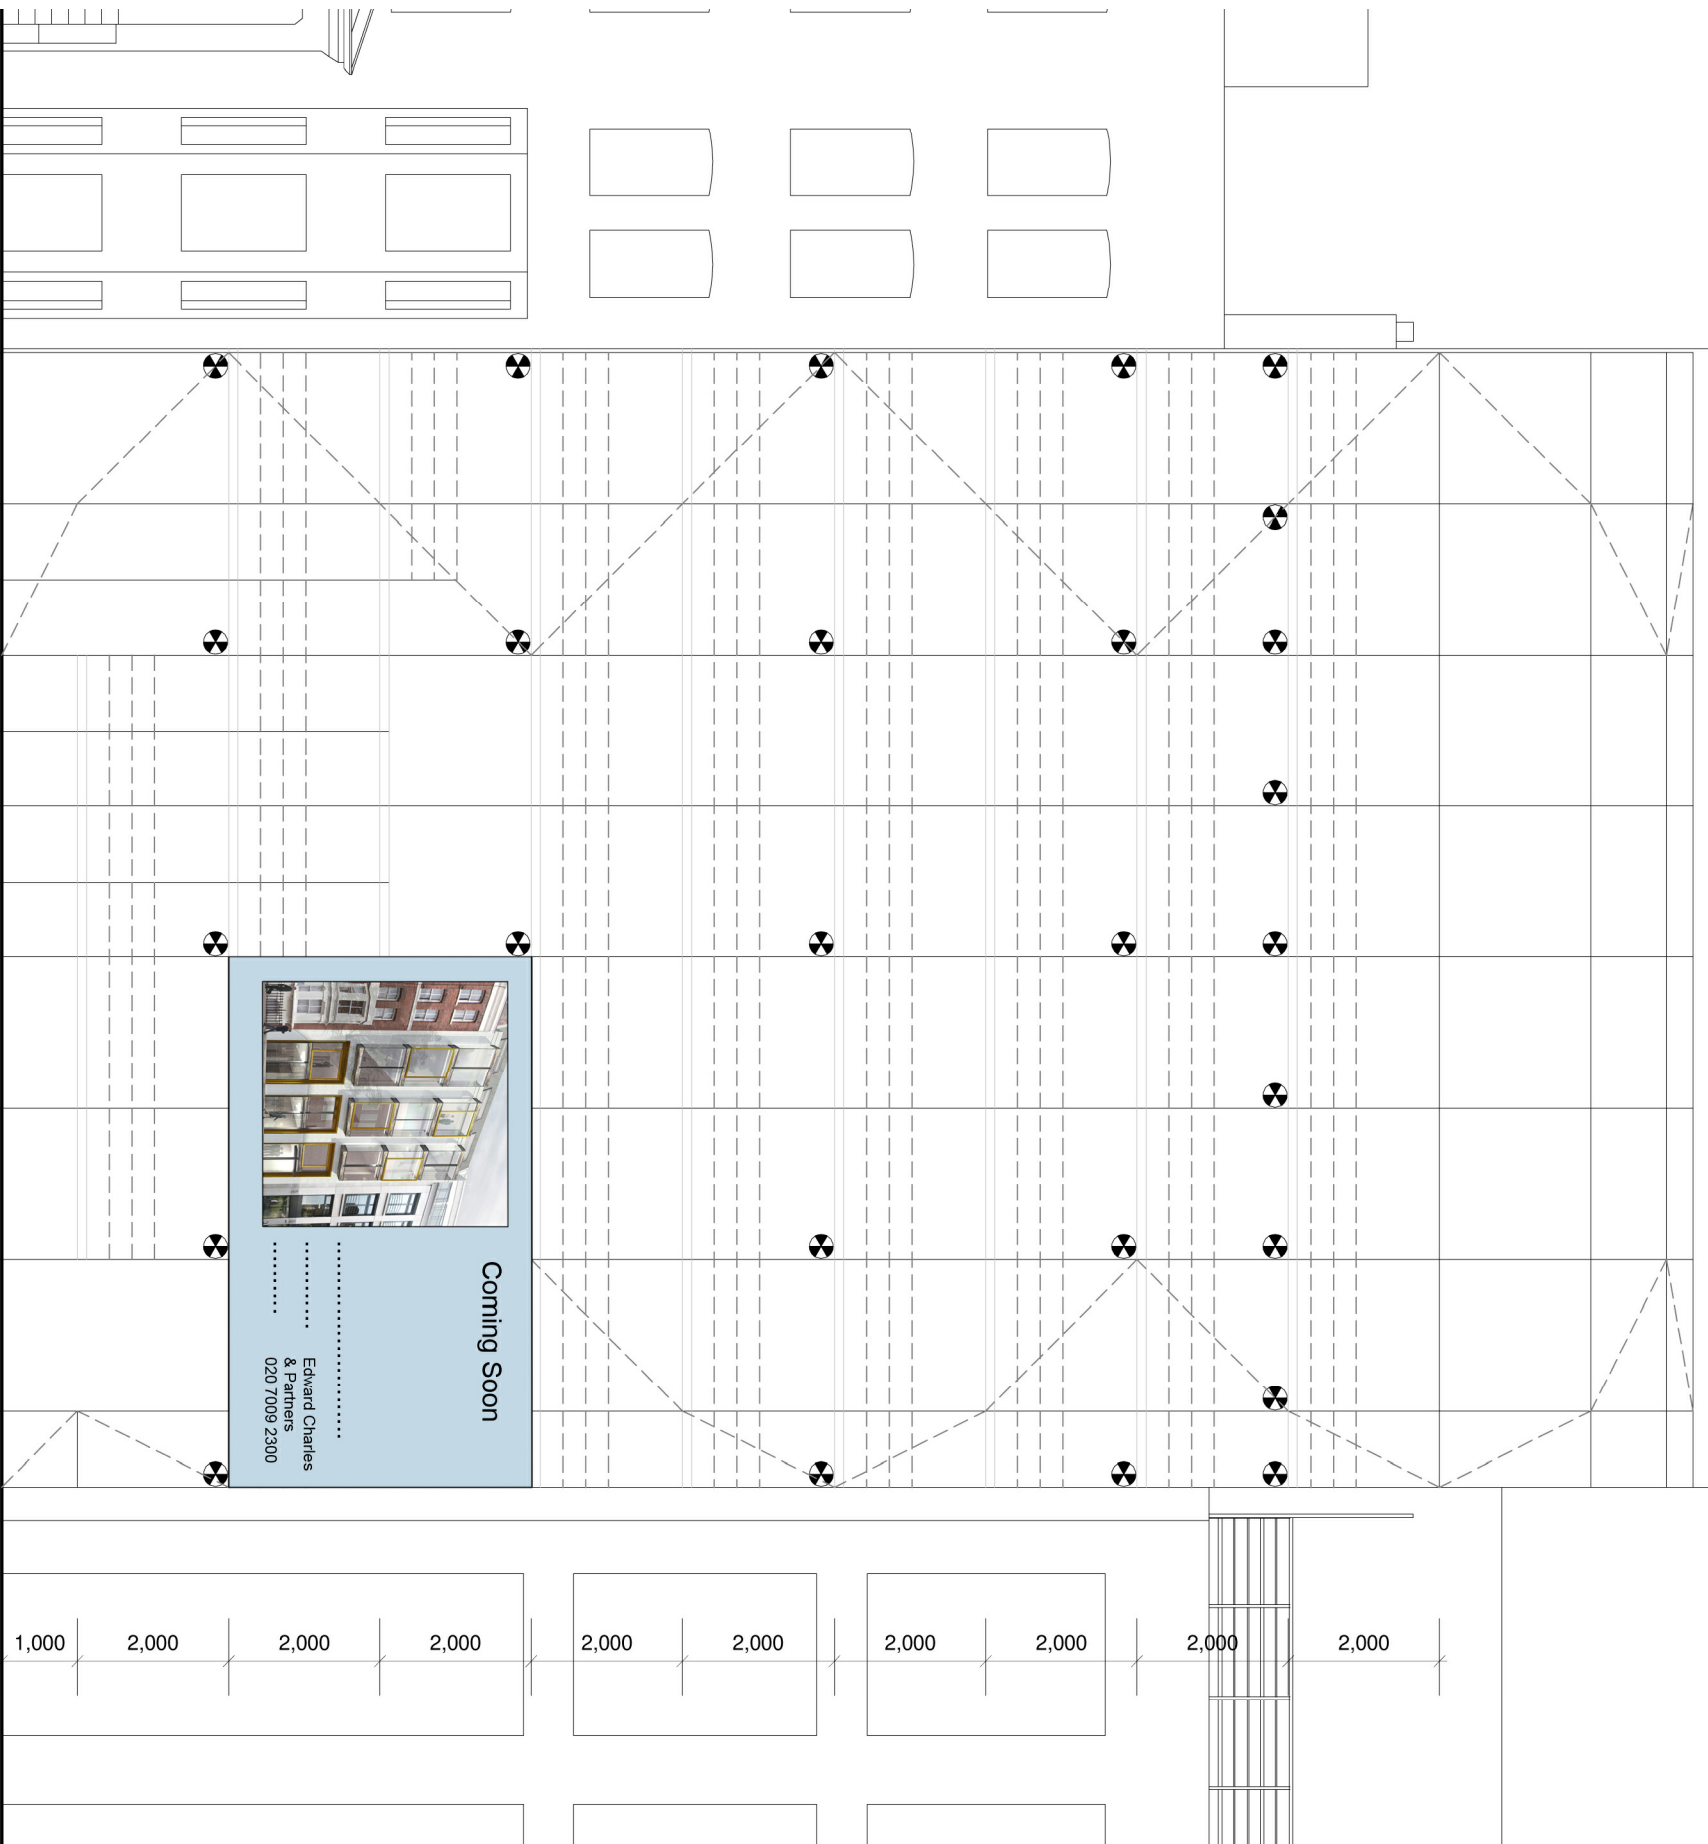

FOR INFORMATION



**BRIMELOW
MCSWEENEY
ARCHITECTS**
28 Street Court Street, Covent Garden, London WC2E 8SE.
Tel: 020 7009 2300 Fax: 020 7009 1700 Email: enquiries@brimelow.com

project: **44-46 Whitefield Street**
London, W1

title: **Scaffold Design Board**

scale: 1:100@A3
date: 17-03-15
drawn: AT
checked: /
number: 1226-1303