



LEGEND

- PIPEWORK AT HIGH LEVEL
- PIPEWORK AT LOW LEVEL
- PIPEWORK BELOW FLOOR

- HL HIGH LEVEL
- LL LOW LEVEL
- FB FROM BELOW
- FA FROM ABOVE
- TB TO BELOW
- TA TO ABOVE
- SG SUPPLY GRILLE
- EG EXTRACT GRILLE
- EF EXTRACT FAN
- HJU HEAT RECOVERY UNIT
- ATTN ATTENUATOR
- FCU FAN COIL UNIT
- EPH ELECTRIC PANEL HEATER
- ETR ELECTRIC TOWEL RAIL
- EWI ELECTRIC WATER HEATER
- MCW MAINS COLD WATER
- HWS F HOT WATER SERVICES FLOW
- SVP SOIL VENT PIPE
- SS STUB STACK

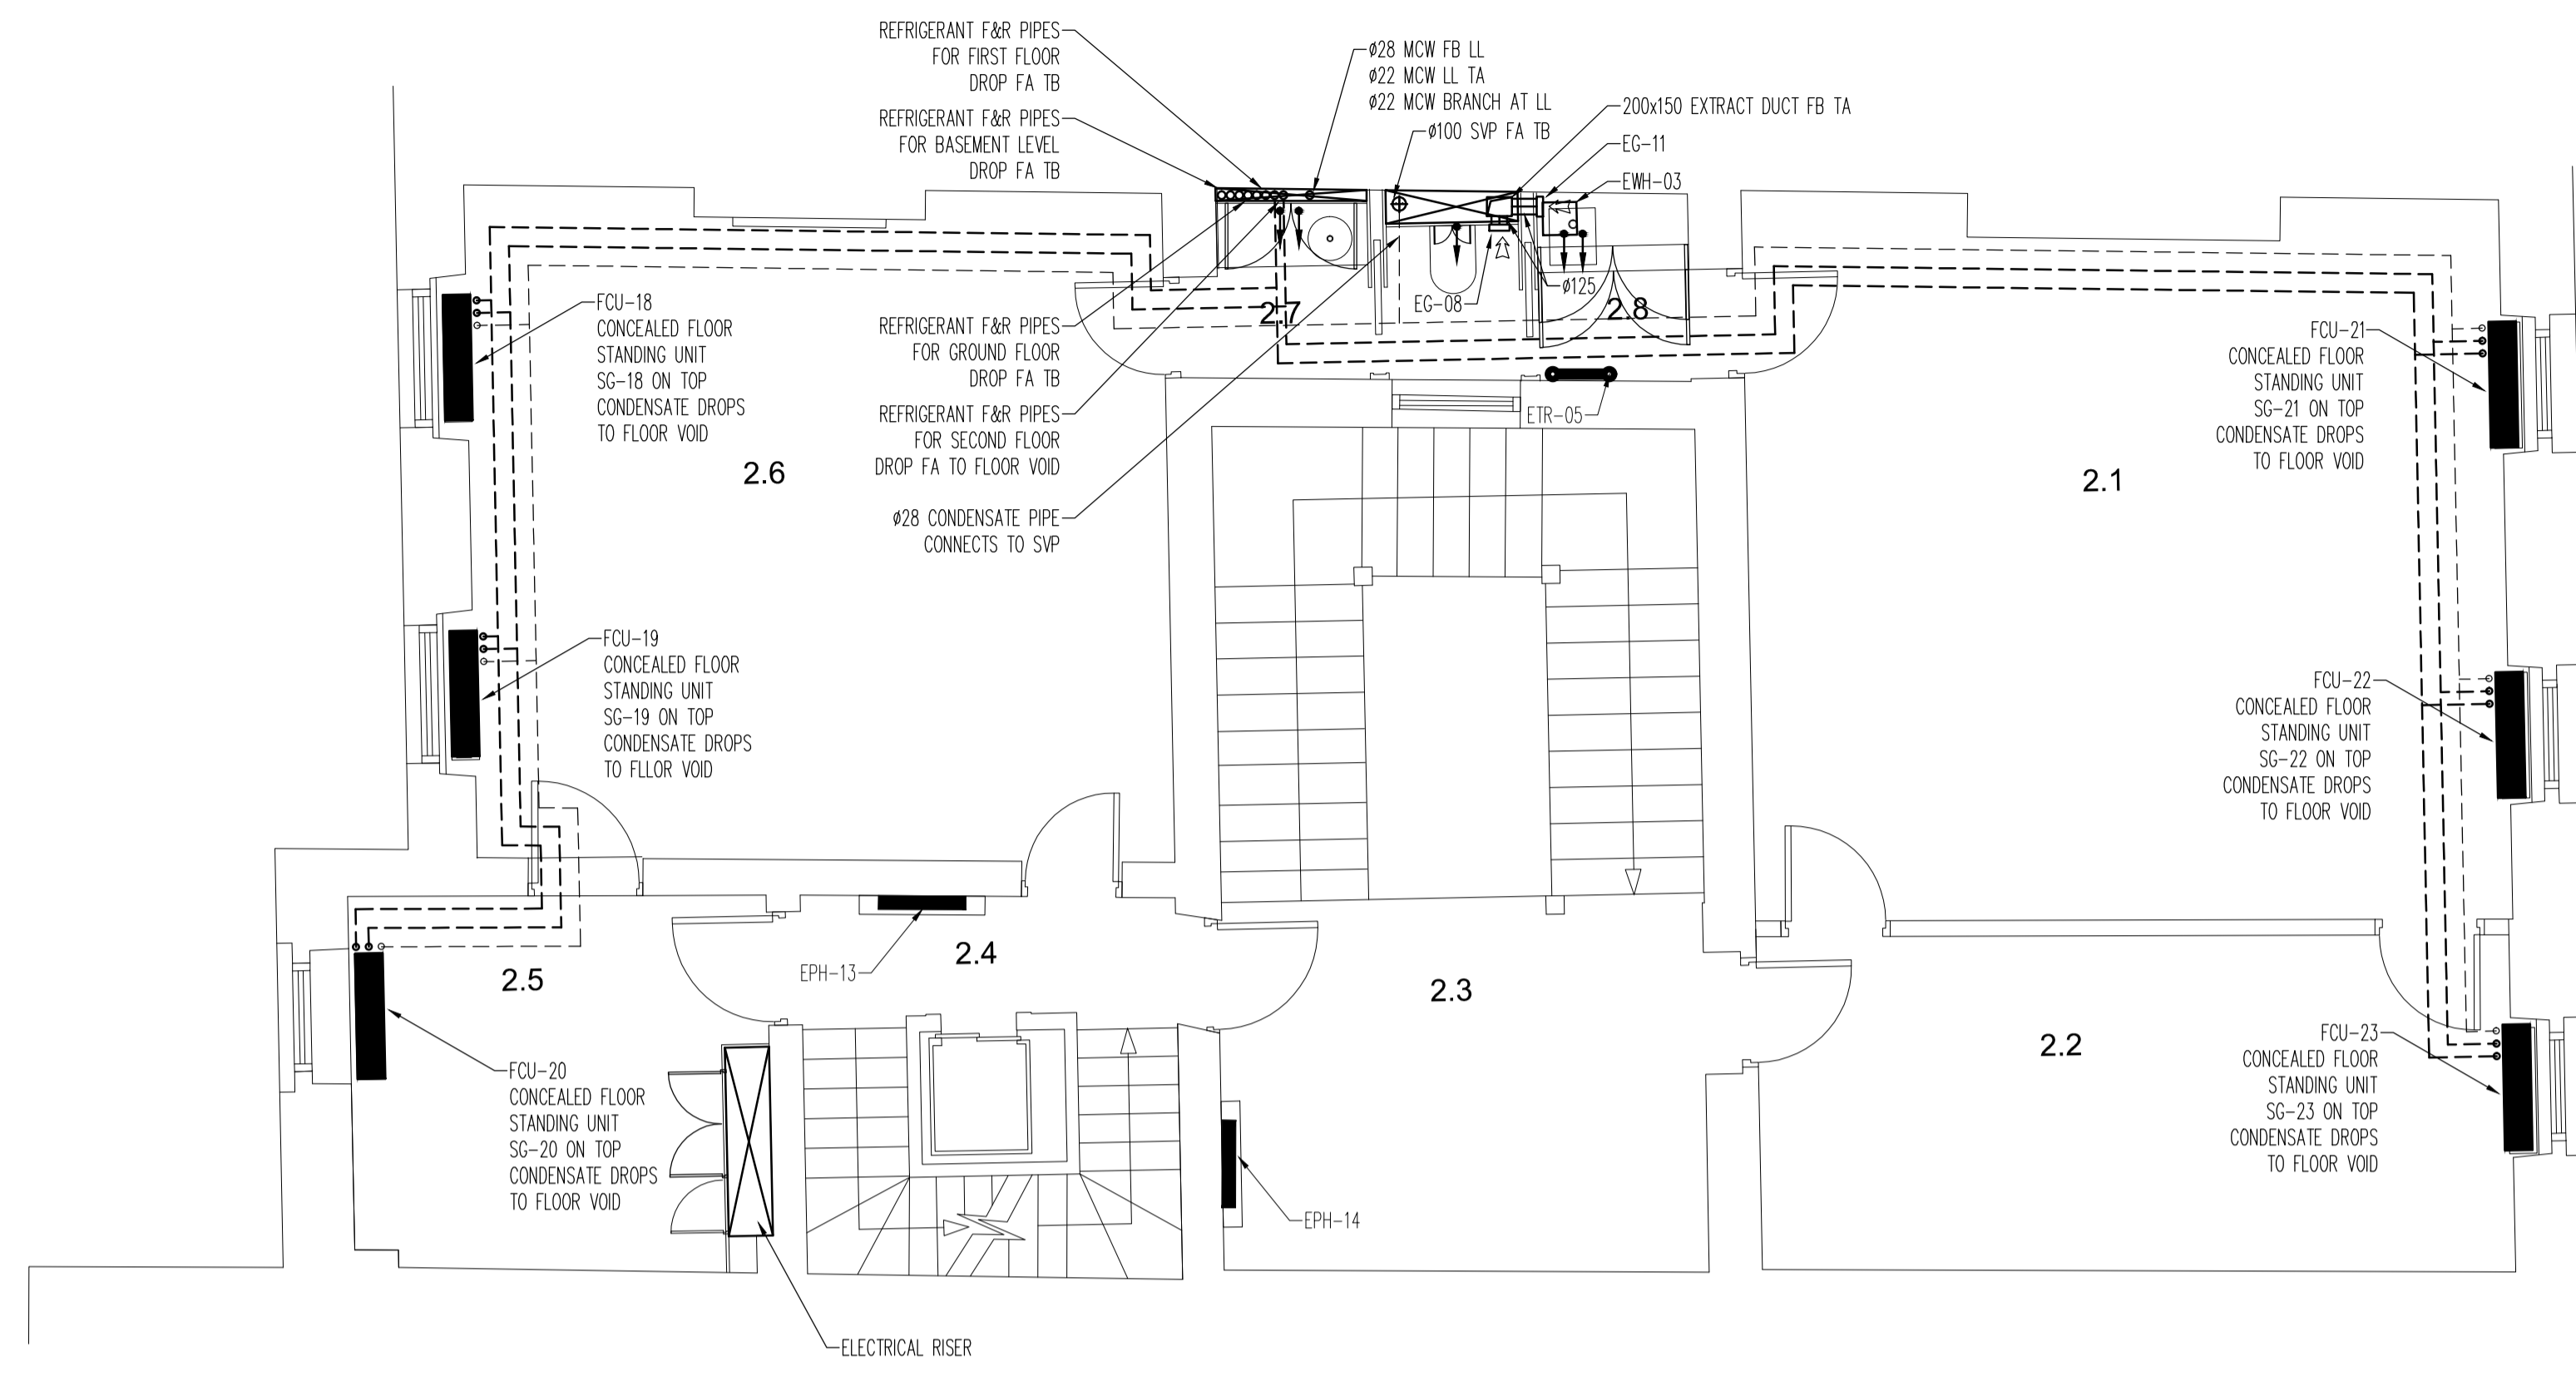

2nd floor

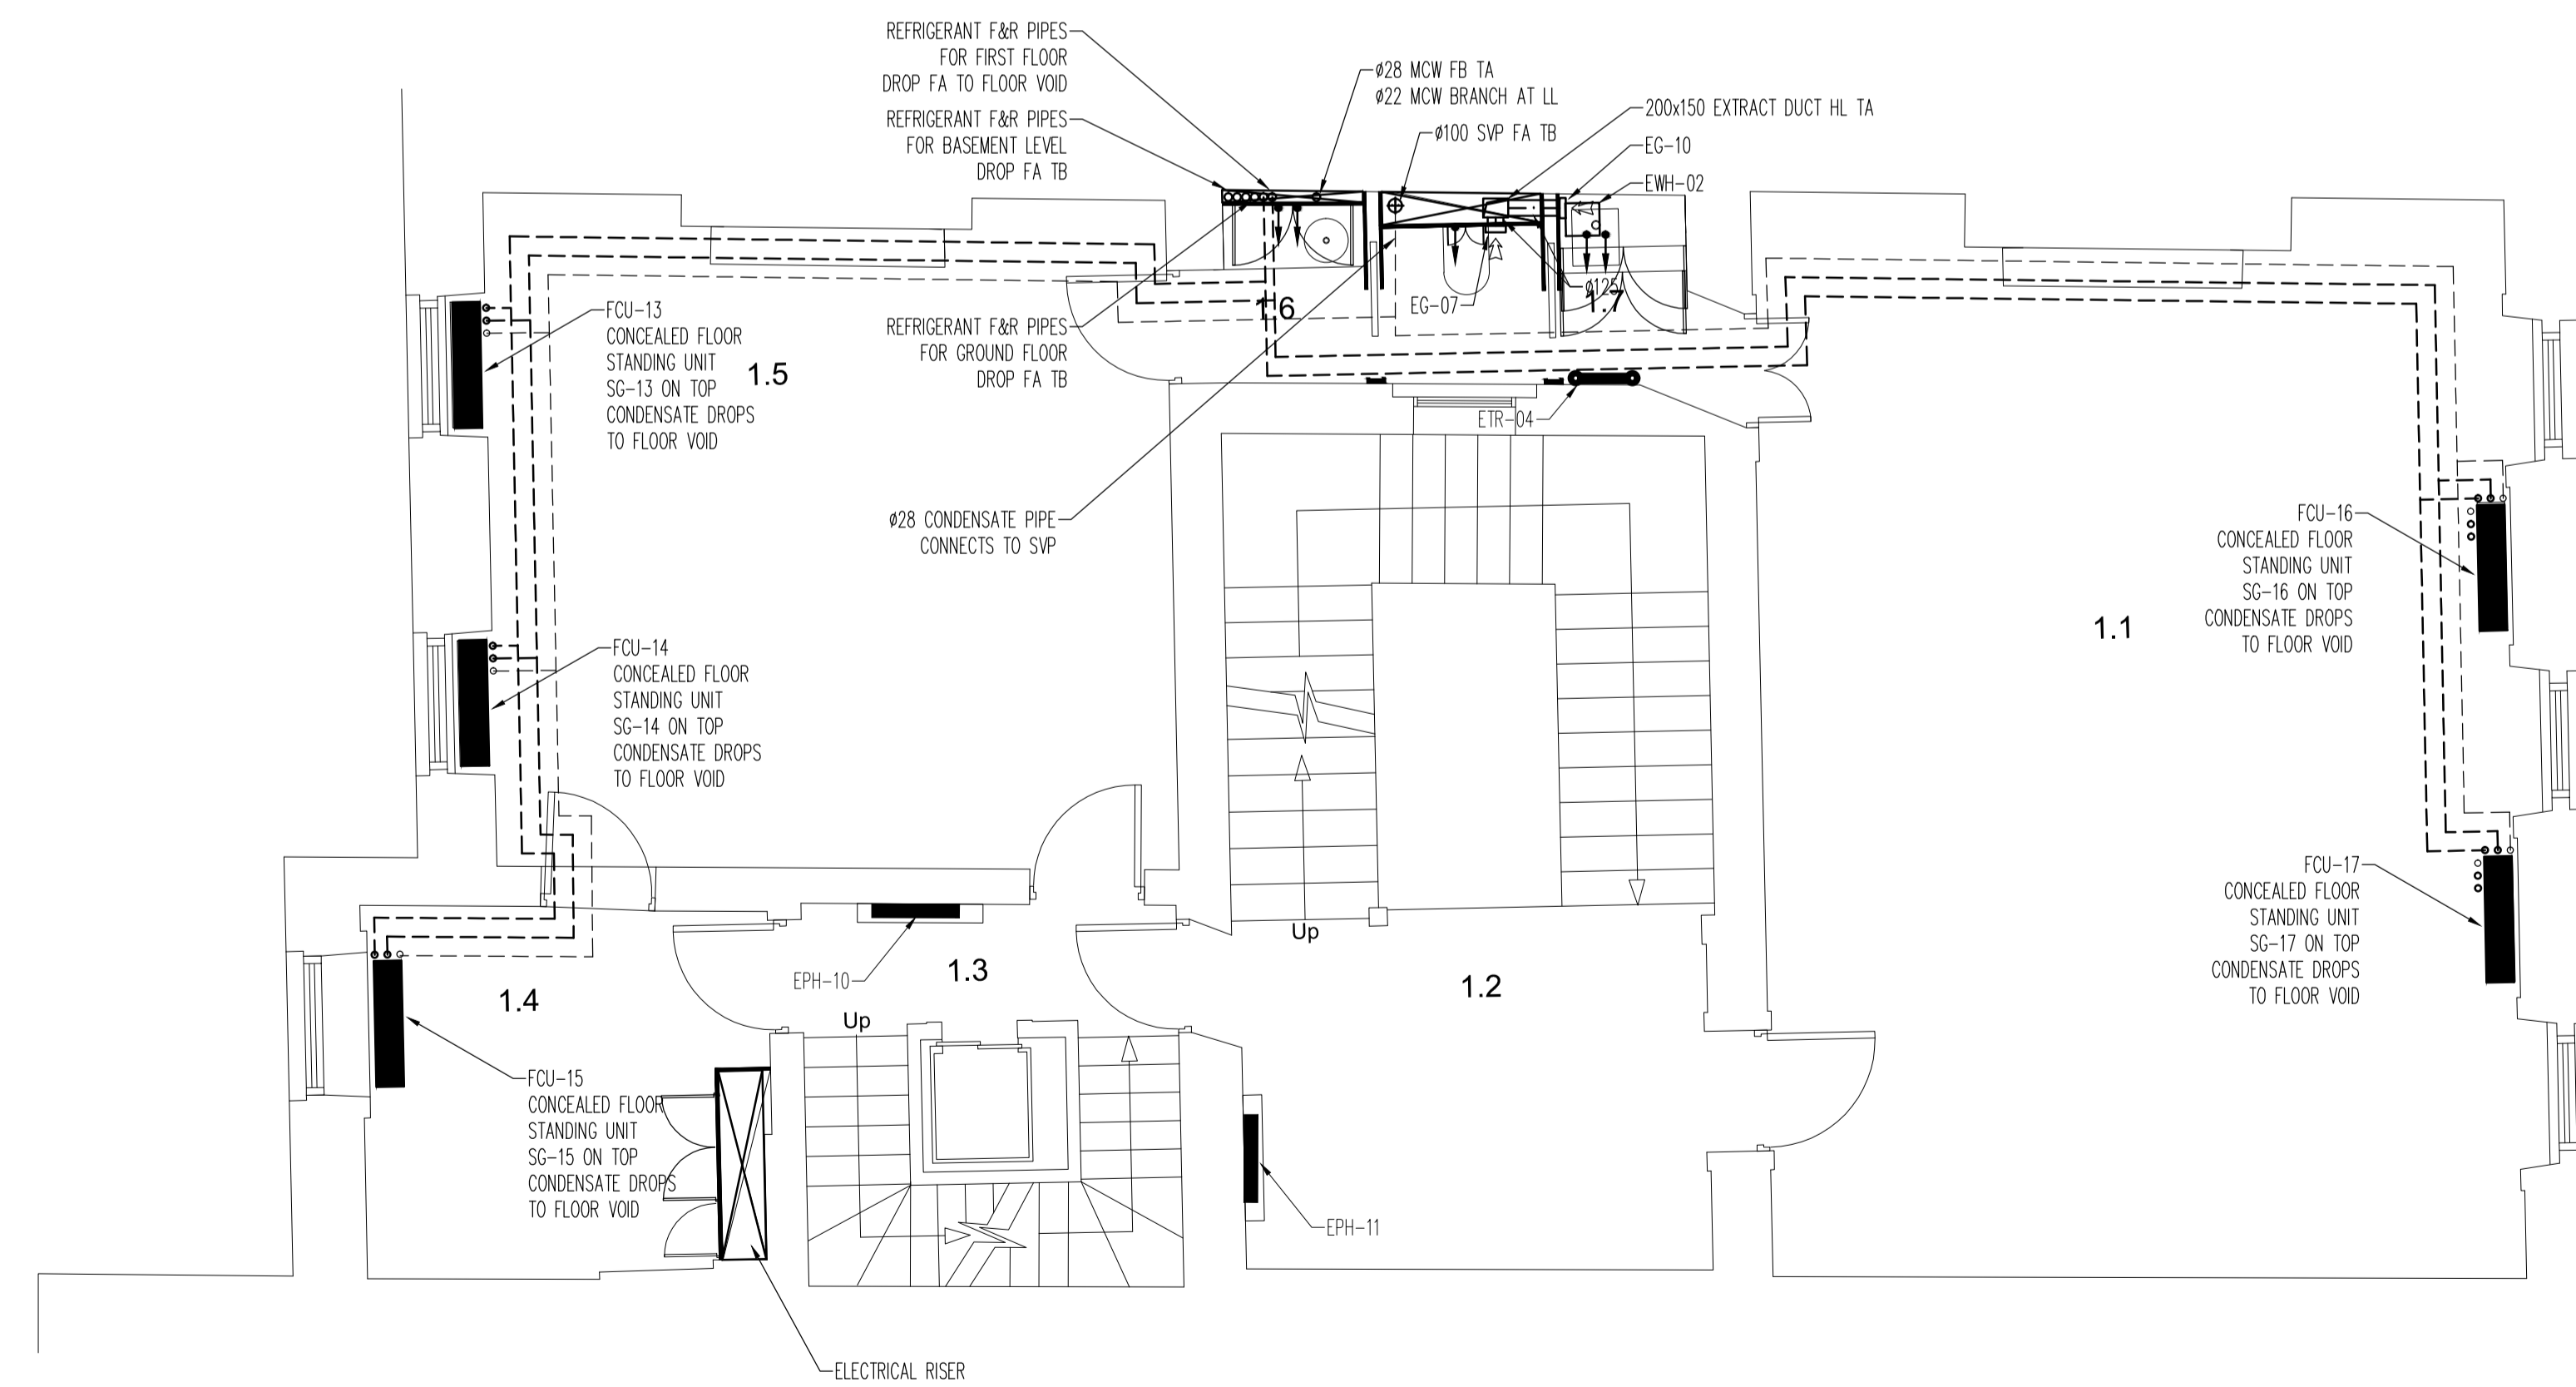

1st floor

T1	20.04.2015	TENDER ISSUE
Revision	Date	Details

P3r Engineers Ltd
 Consulting Building Services Engineers
 70 Cowcross Street
 London EC1M 6EJ
 Telephone 020 7490 7848
 mail@p3r-engineers.co.uk
 www.p3r-engineers.co.uk



Project
6 Bloomsbury Square

Drawing Title
**Mechanical Services
 First and Second floor service**

Scale	Drawing by	Checked
1:50@A1	SS	MP
Date	Drawing No	Revision
JAN 15	1442-M-102	T1