


Do not scale from this drawing in either paper or digital form

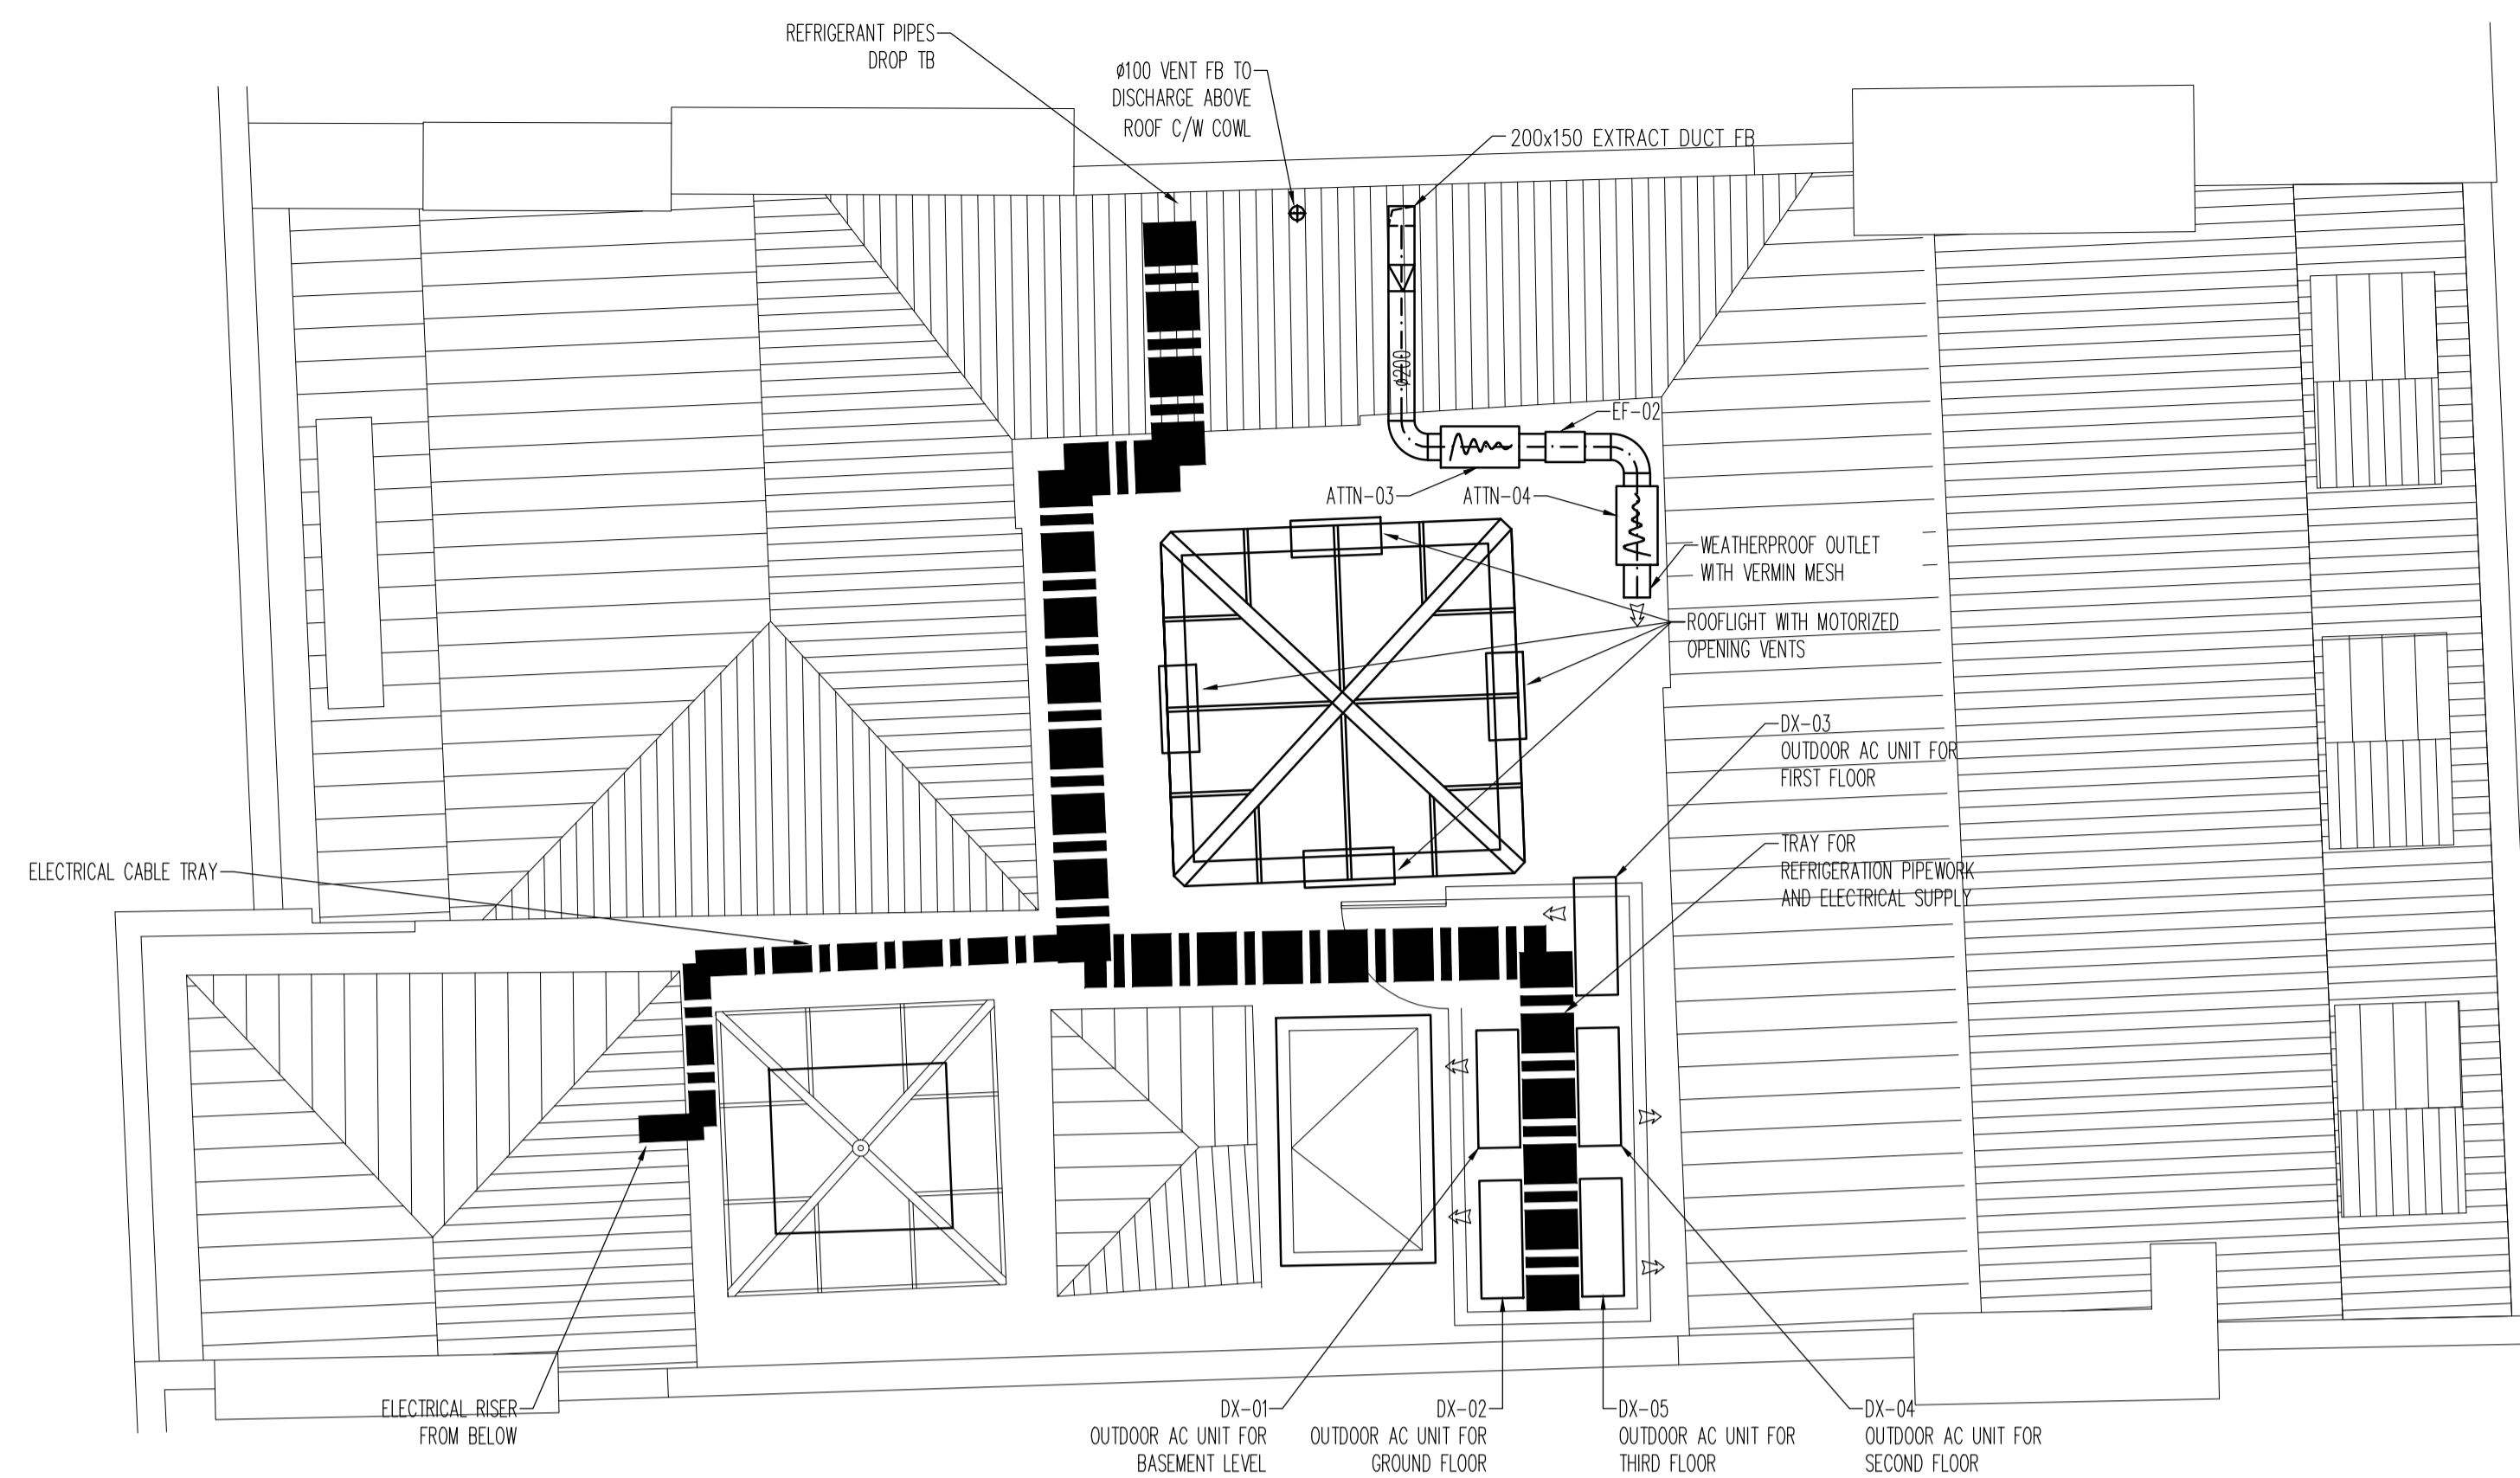


Roof

LEGEND

- PIPEWORK AT HIGH LEVEL
- PIPEWORK AT LOW LEVEL
- - - PIPEWORK BELOW FLOOR

- HL HIGH LEVEL
- LL LOW LEVEL
- FB FROM BELOW
- FA FROM ABOVE
- TB TO BELOW
- TA TO ABOVE
- SG SUPPLY GRILLE
- EG EXTRACT GRILLE
- EF EXTRACT FAN
- Hru HEAT RECOVERY UNIT
- ATTN ATTENUATOR
- FCU FAN COIL UNIT
- EPH ELECTRIC PANEL HEATER
- ETR ELECTRIC TOWEL RAIL
- EWH ELECTRIC WATER HEATER
- MCW MAINS COLD WATER
- HWS F HOT WATER SERVICES FLOW
- SVP SOIL VENT PIPE
- SS STUB STACK

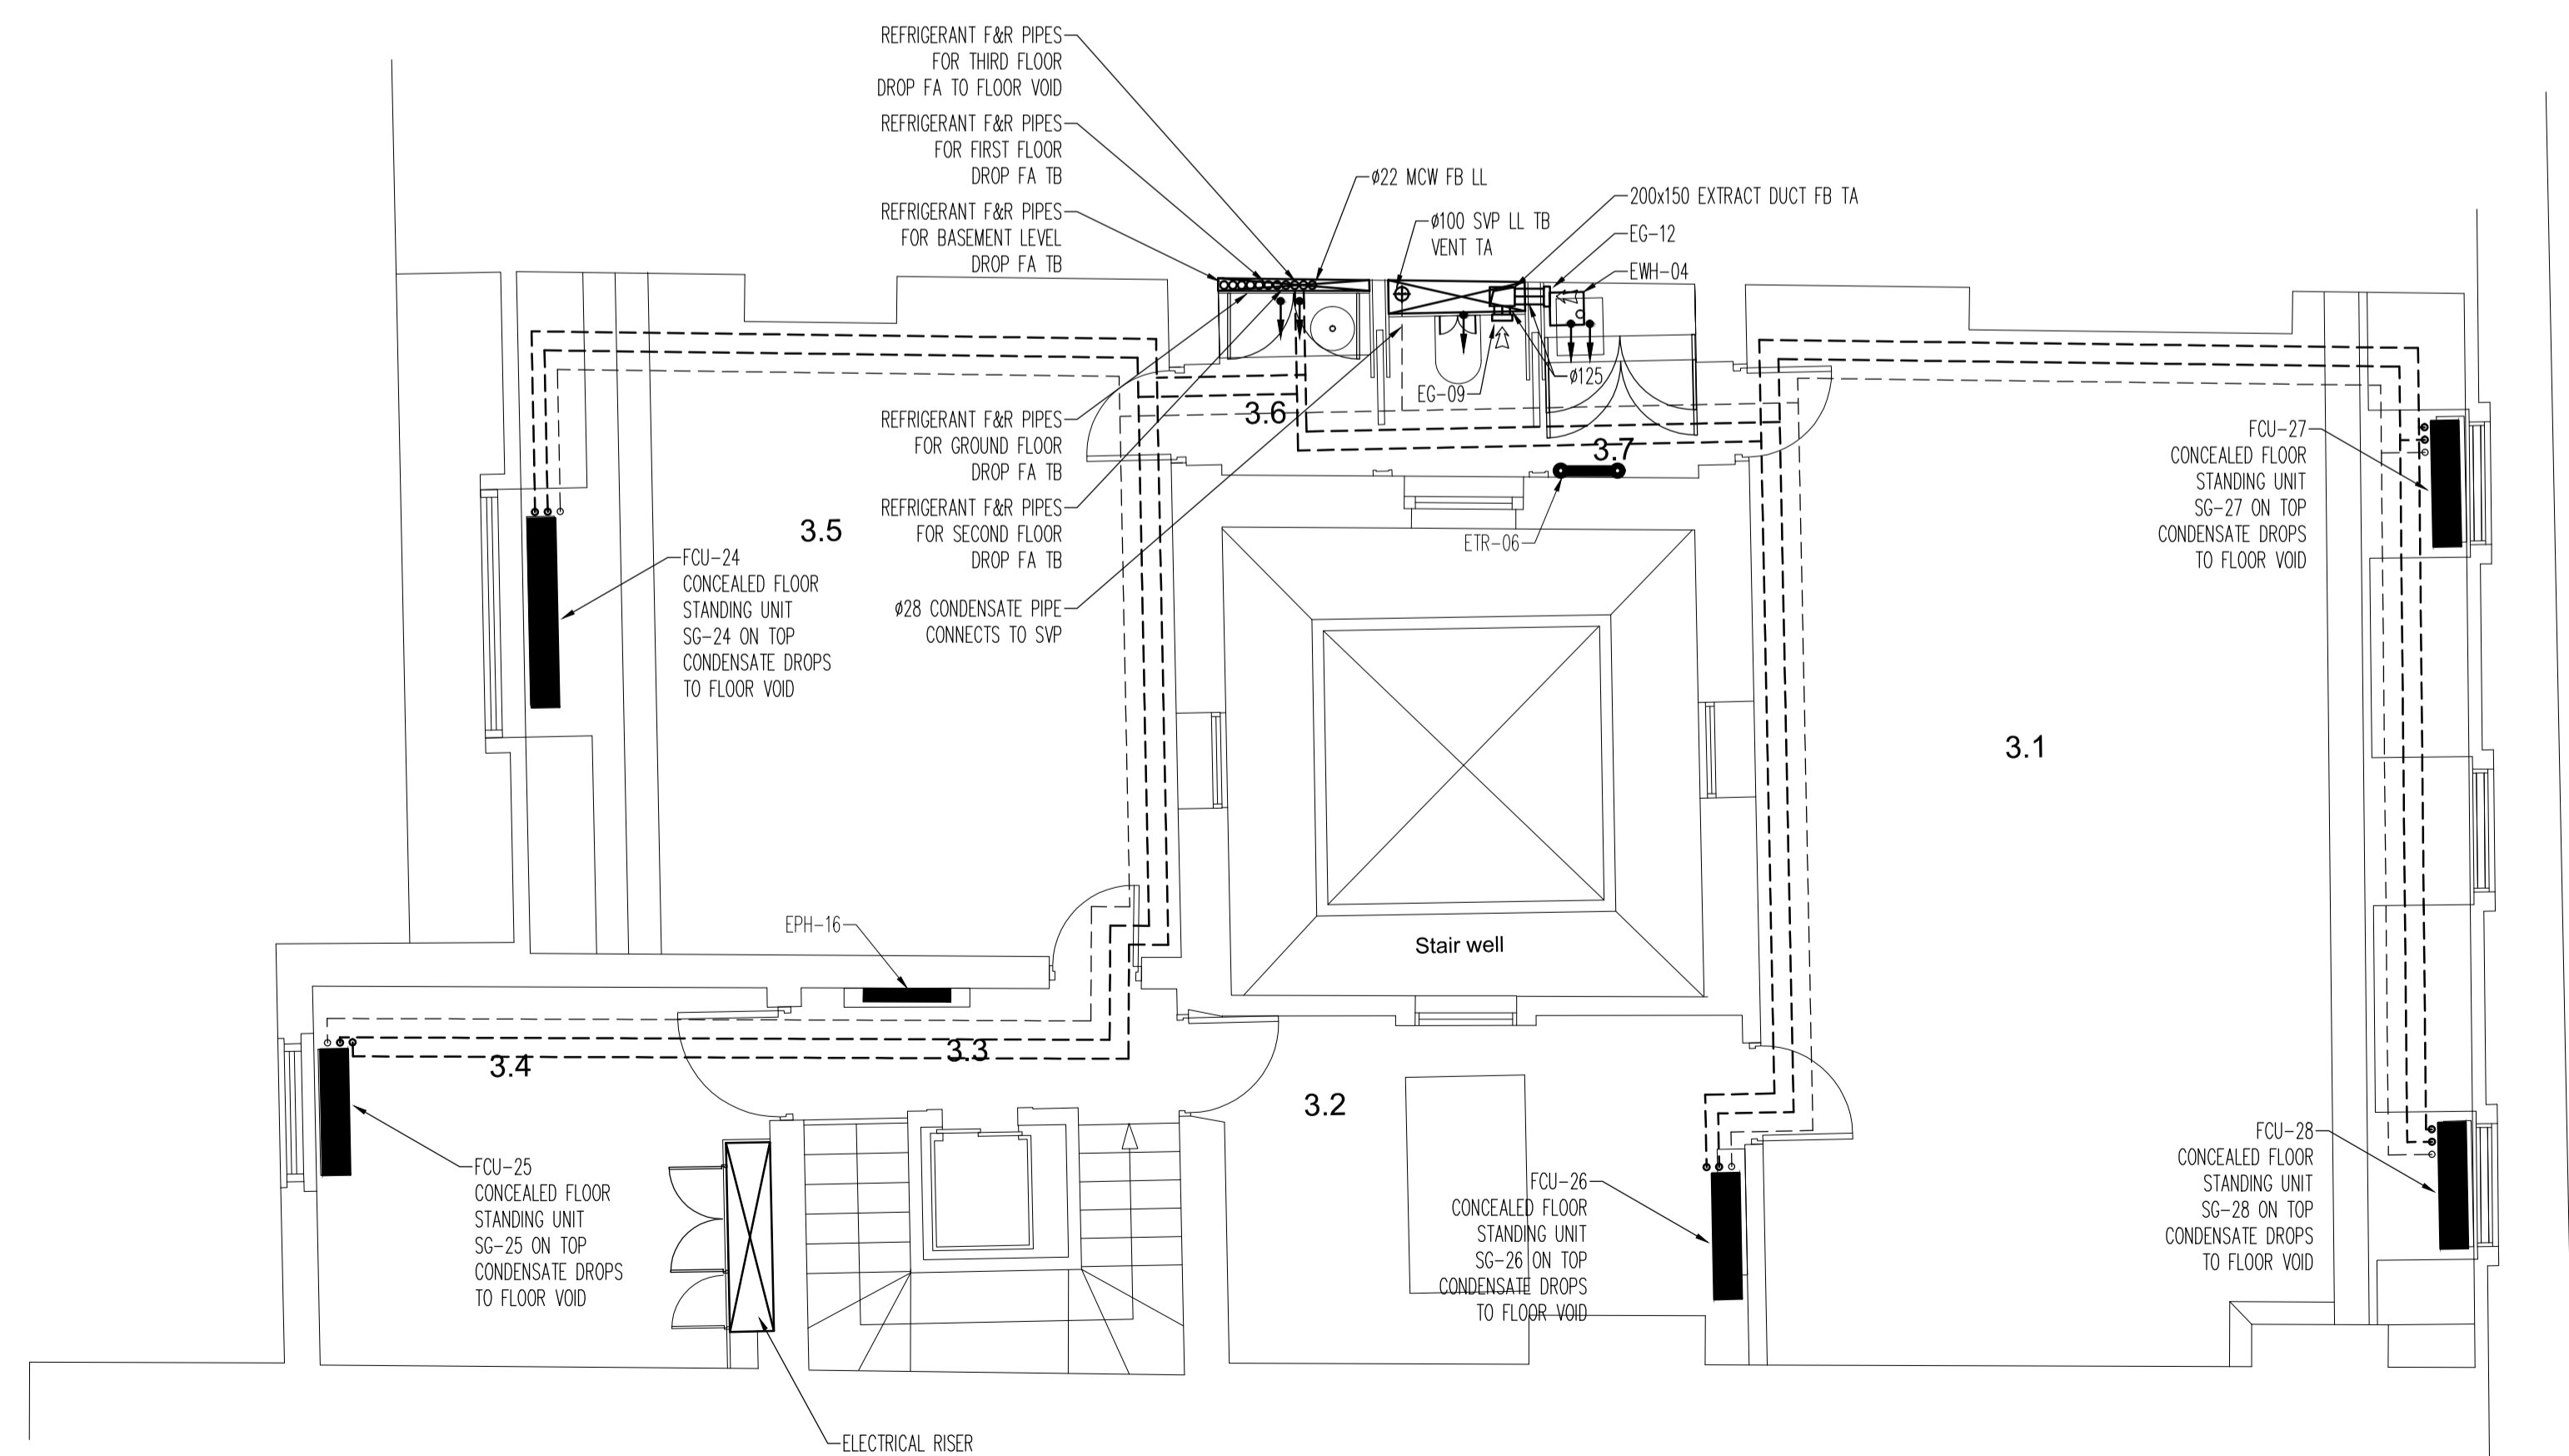

3rd floor

| | | |
|--|--|--|
| | | |
| | | |
| | | |
| | | |

| | | |
|----------|------------|--------------|
| T1 | 20.04.2015 | TENDER ISSUE |
| Revision | Date | Details |

P3r Engineers Ltd
 Consulting Building Services Engineers
 70 Cowcross Street
 London EC1M 6EJ
 Telephone 020 7490 7848
 mail@p3r-engineers.co.uk
 www.p3r-engineers.co.uk



Project
6 Bloomsbury Square

Drawing Title
**Mechanical Services
 Third floor and Roof service**

| | | |
|---------|------------|----------|
| Scale | Drawing by | Checked |
| 1:50@A1 | SS | MP |
| Date | Drawing No | Revision |
| JAN 15 | 1442-M-103 | T1 |