


NOTES

DIMENSIONS TO BE CONFIRMED  
ON SITE

NON MATERIAL CHANGE

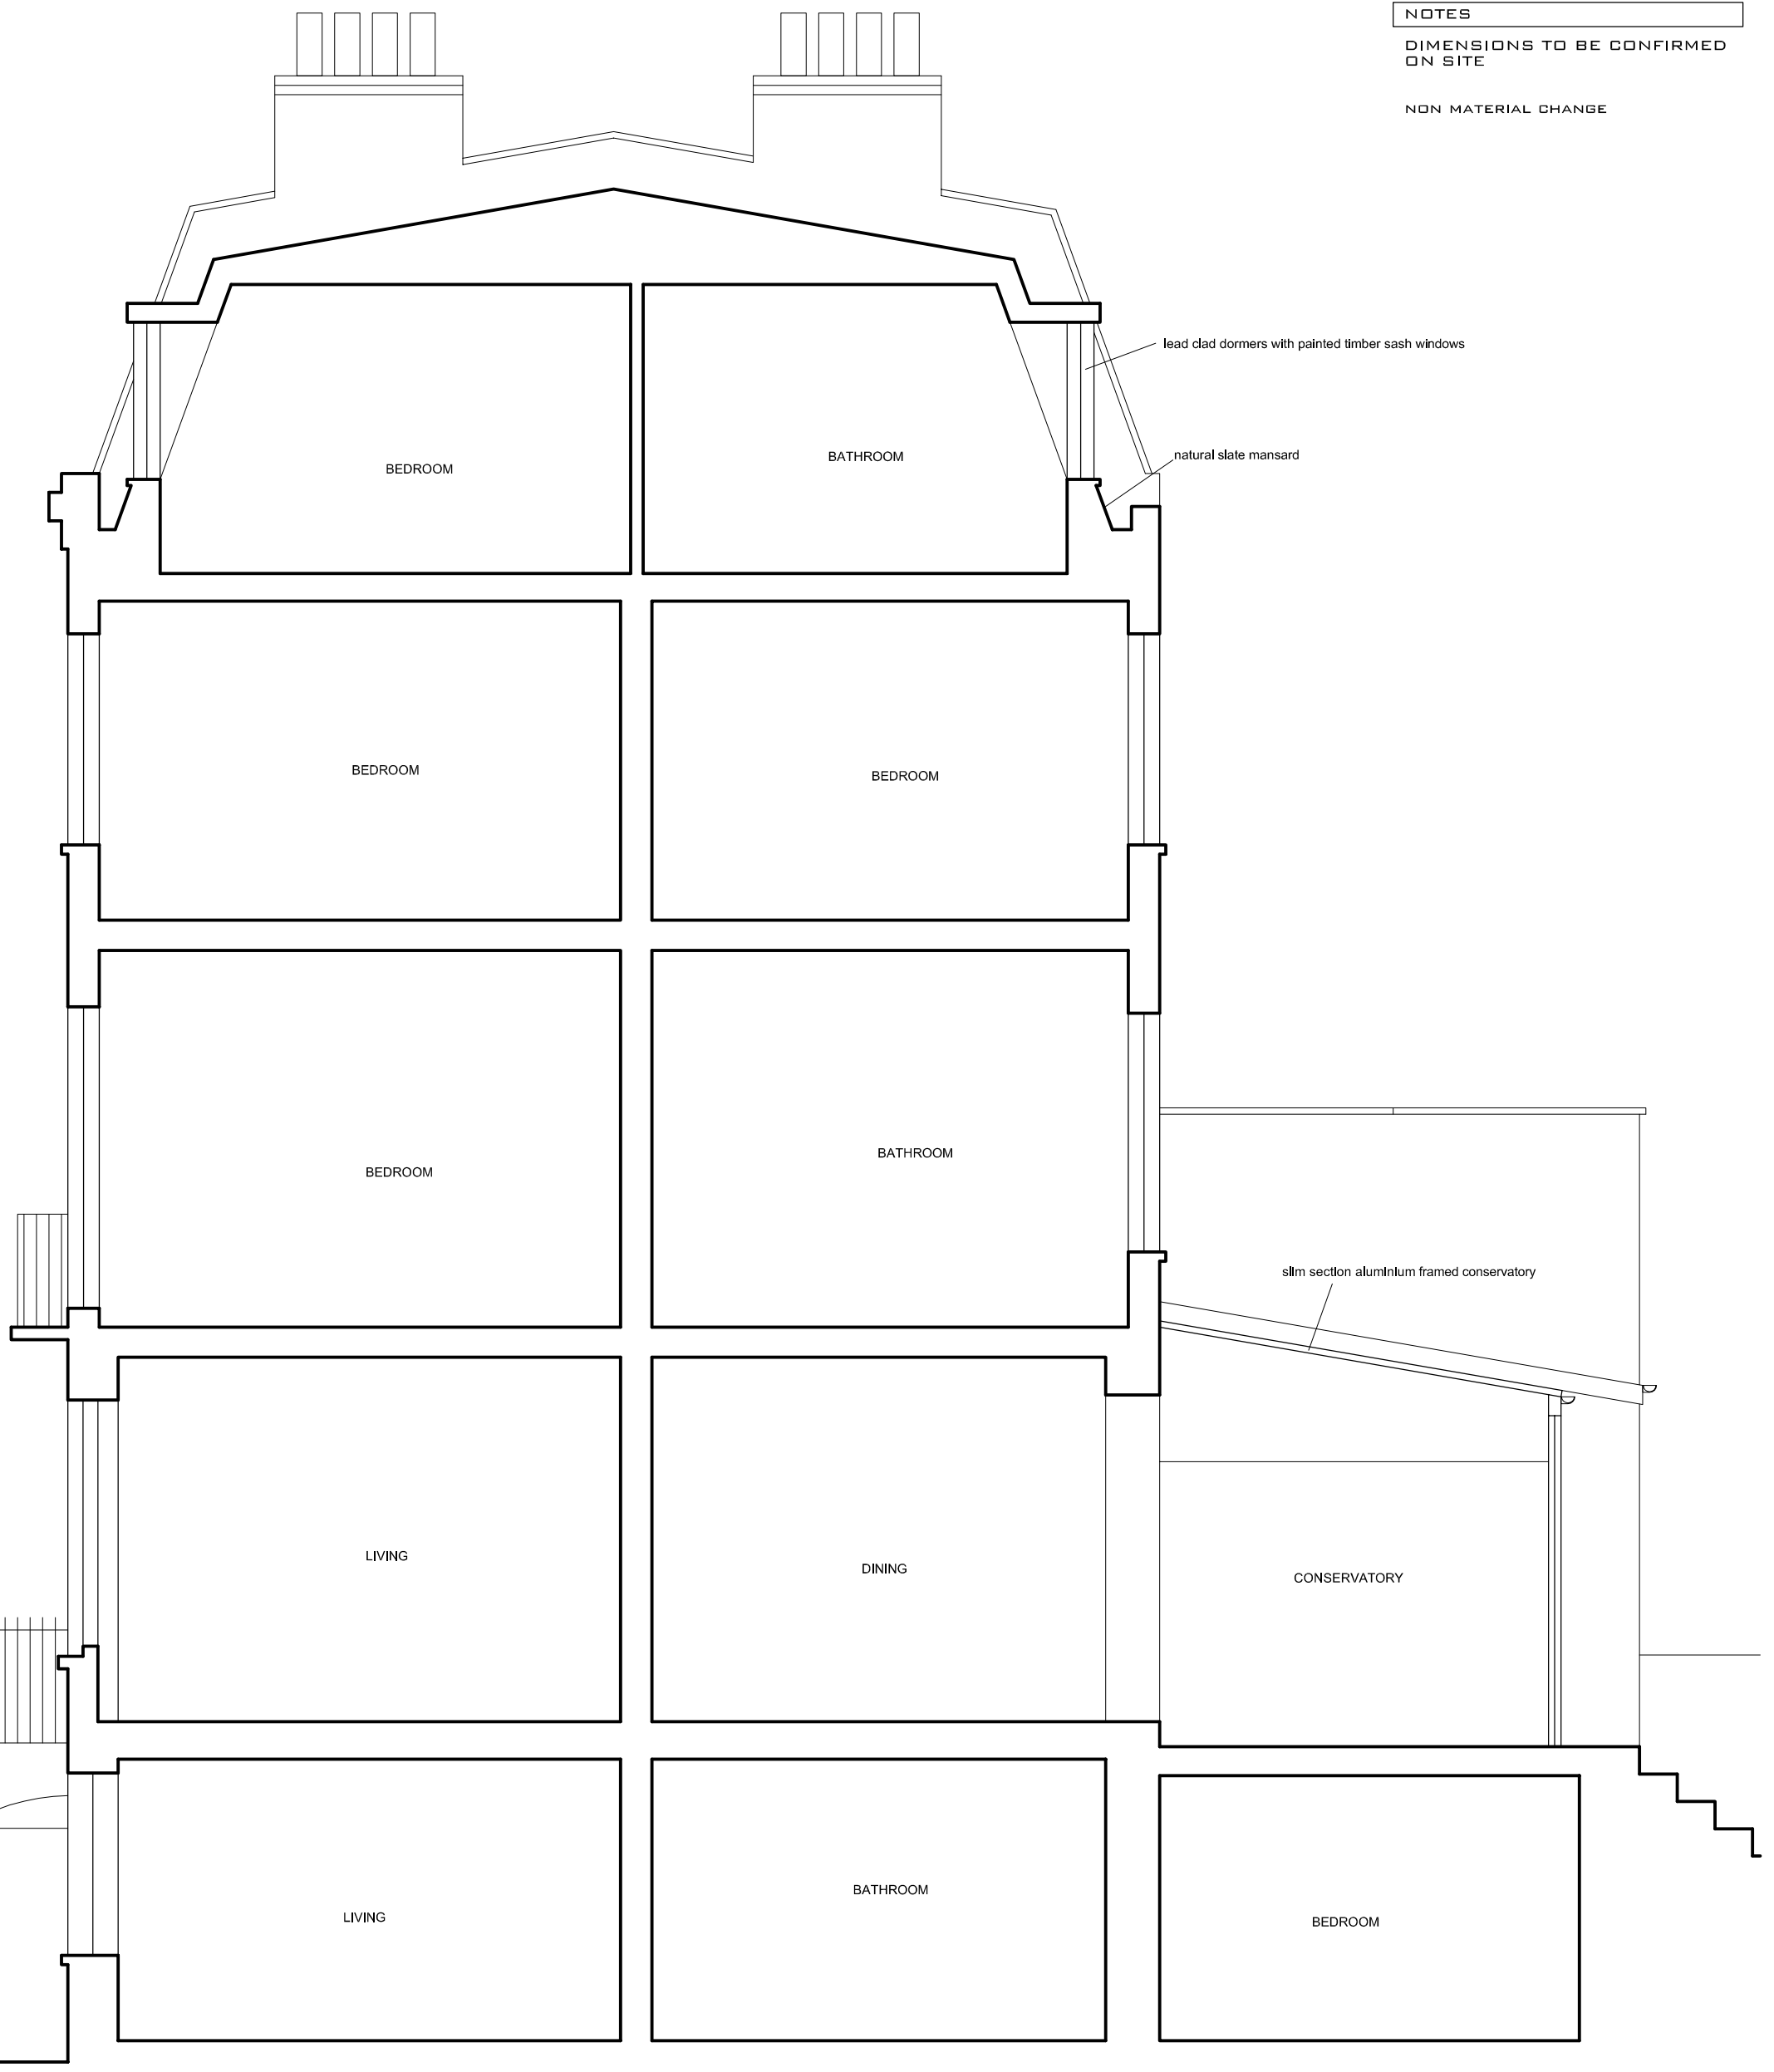

slim section aluminium framed conservatory

DAVIES ARCHITECTURE LTD<sup>©</sup>

28 ELLIOTT SQ  
LONDON NW3 3SU  
TEL 020 7483 0669

**JOB**  
ADAM WALKER  
48 DELANCY ST  
LONDON NW1

**TITLE**  
APPROVED  
SECTION A

**DATE** 5.5.15  
**SCALE** 1:50 @A3

**DRAWING NO** DEL-PL-GA-06

