
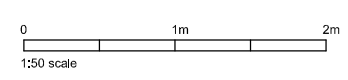


NOTES

DIMENSIONS TO BE CONFIRMED  
ON SITE

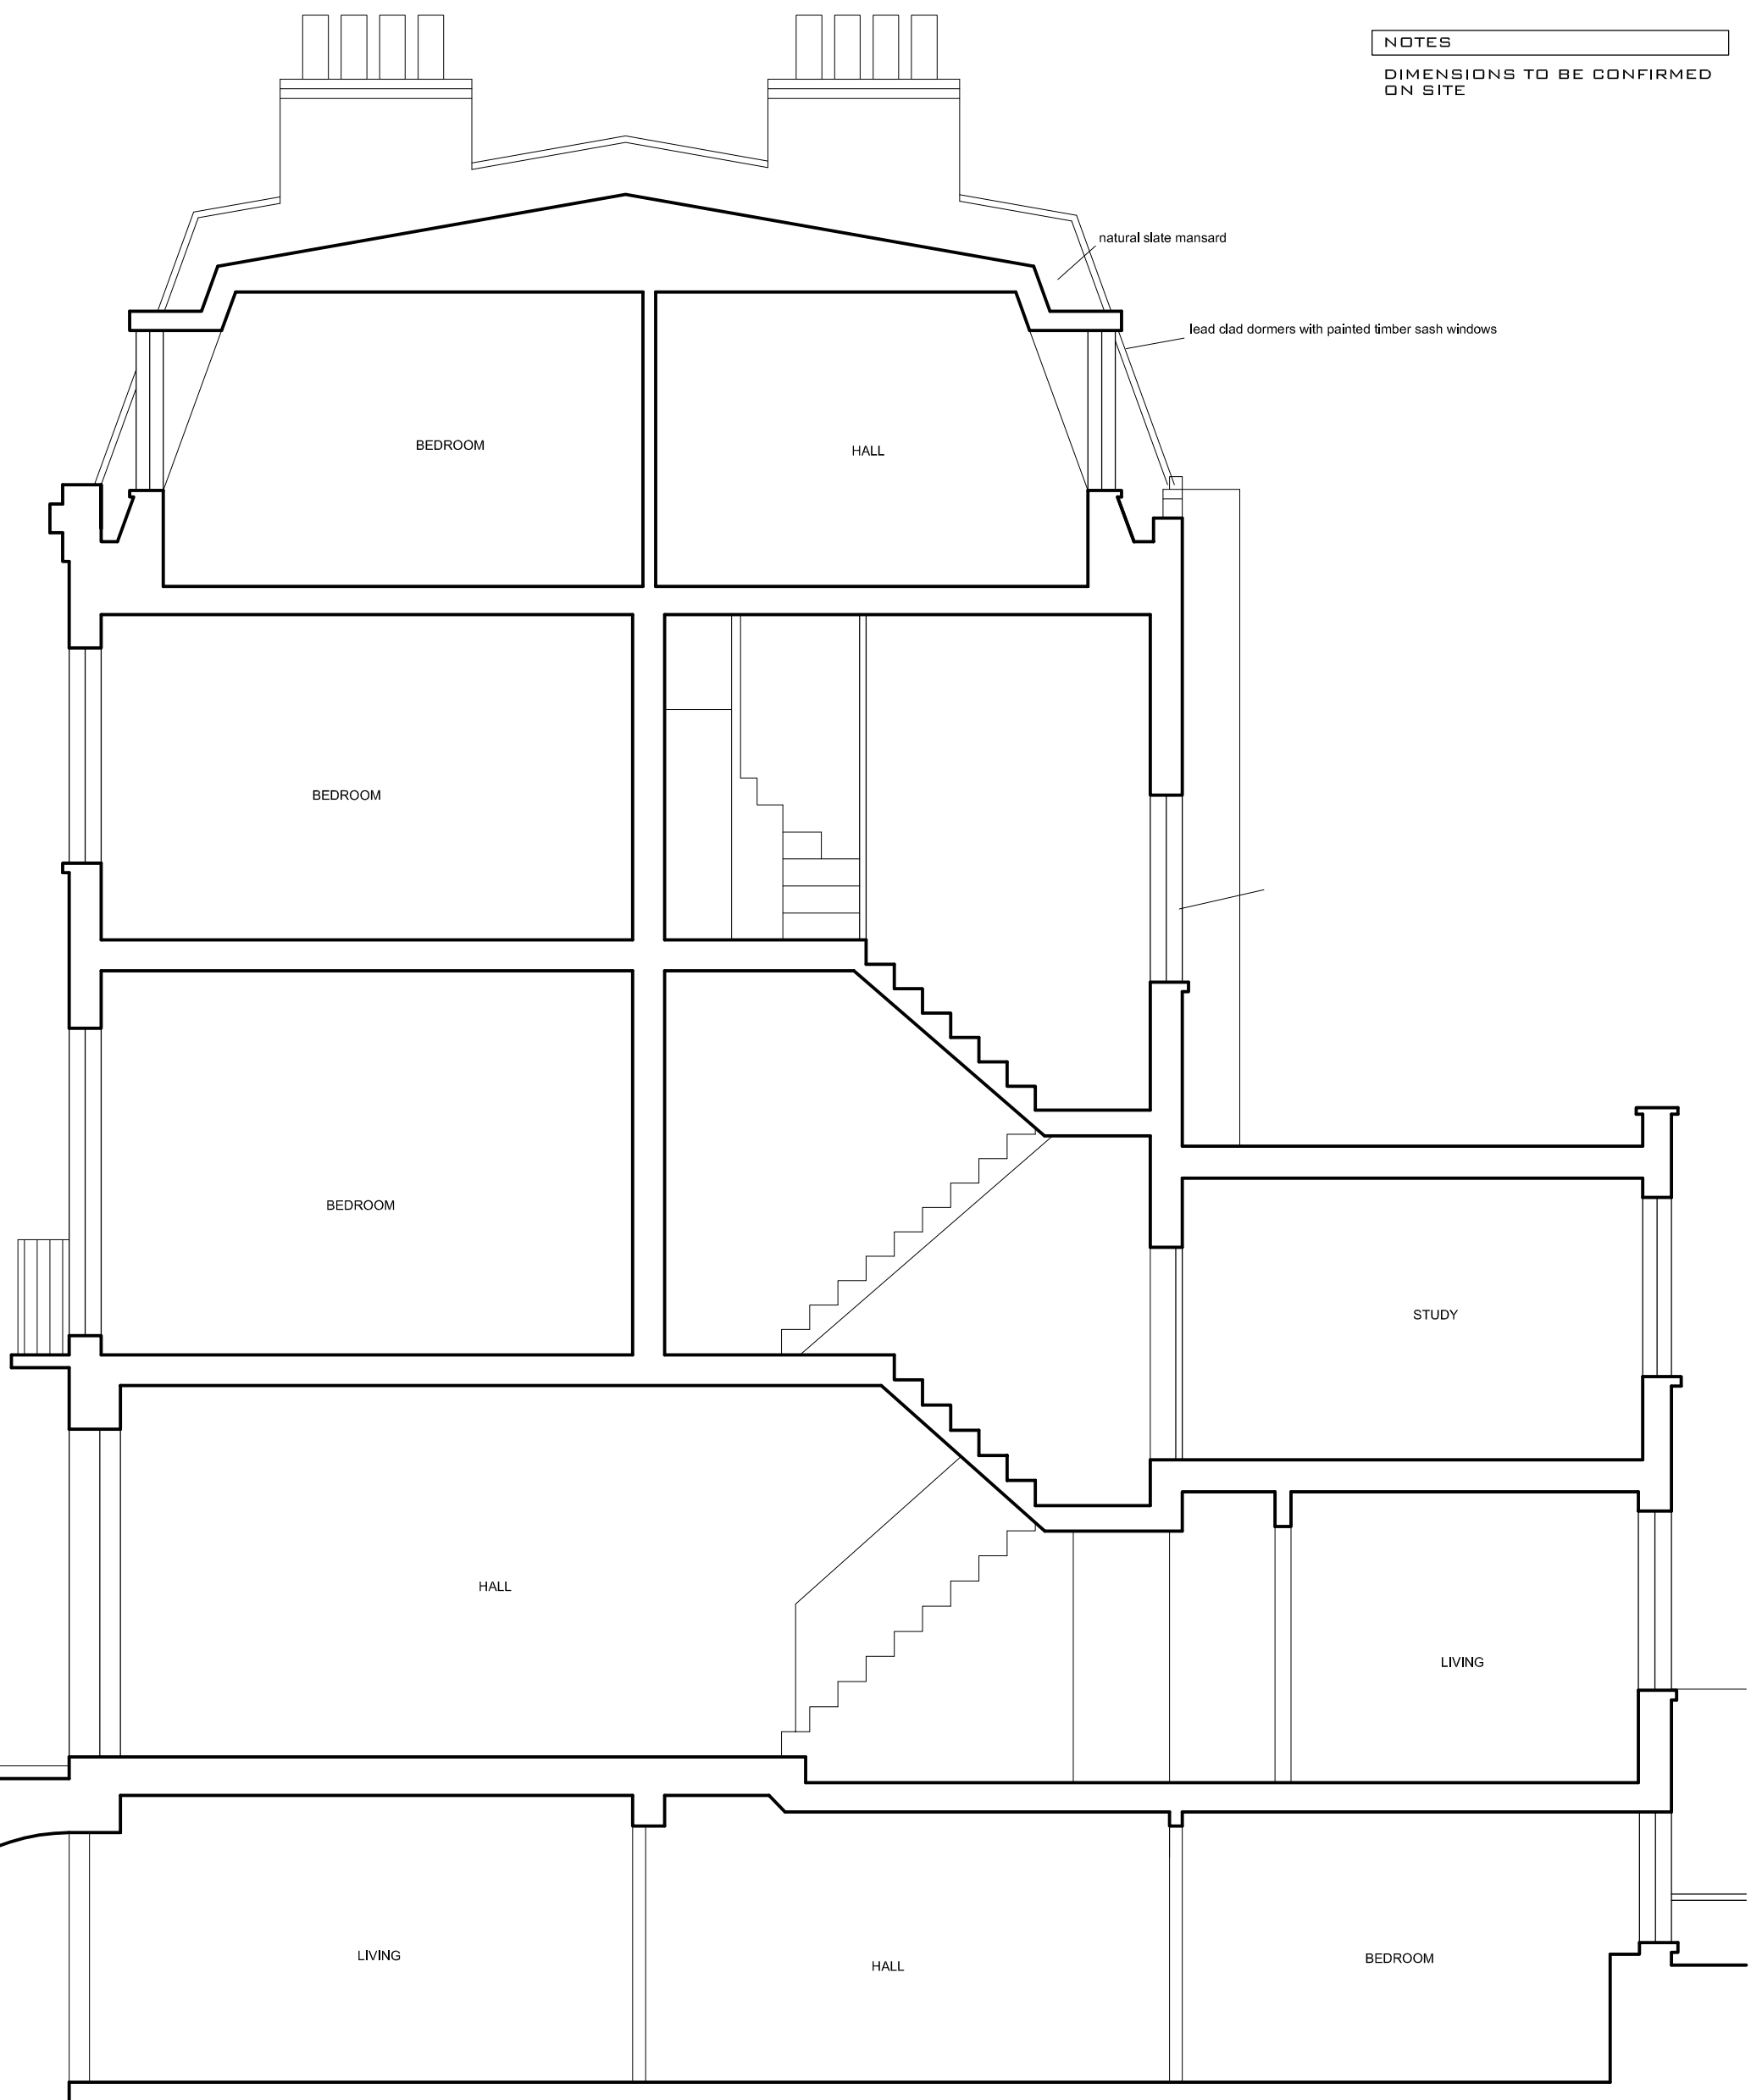

<b>DAVIES ARCHITECTURE LTD</b> ©	
28 ELLIOTT SQ LONDON NW3 3SU TEL 020 7483 0669	
<b>JOB</b> ADAM WALKER 48 DELANCY ST LONDON NW1	
<b>TITLE</b> APPROVED SECTION C	
<b>DATE</b>	5.5.15
<b>SCALE</b>	1:50 @A3
<b>DRAWING NO</b>	DEL-PL-GA-08