




CHENIES STREET ELEVATION 'A'

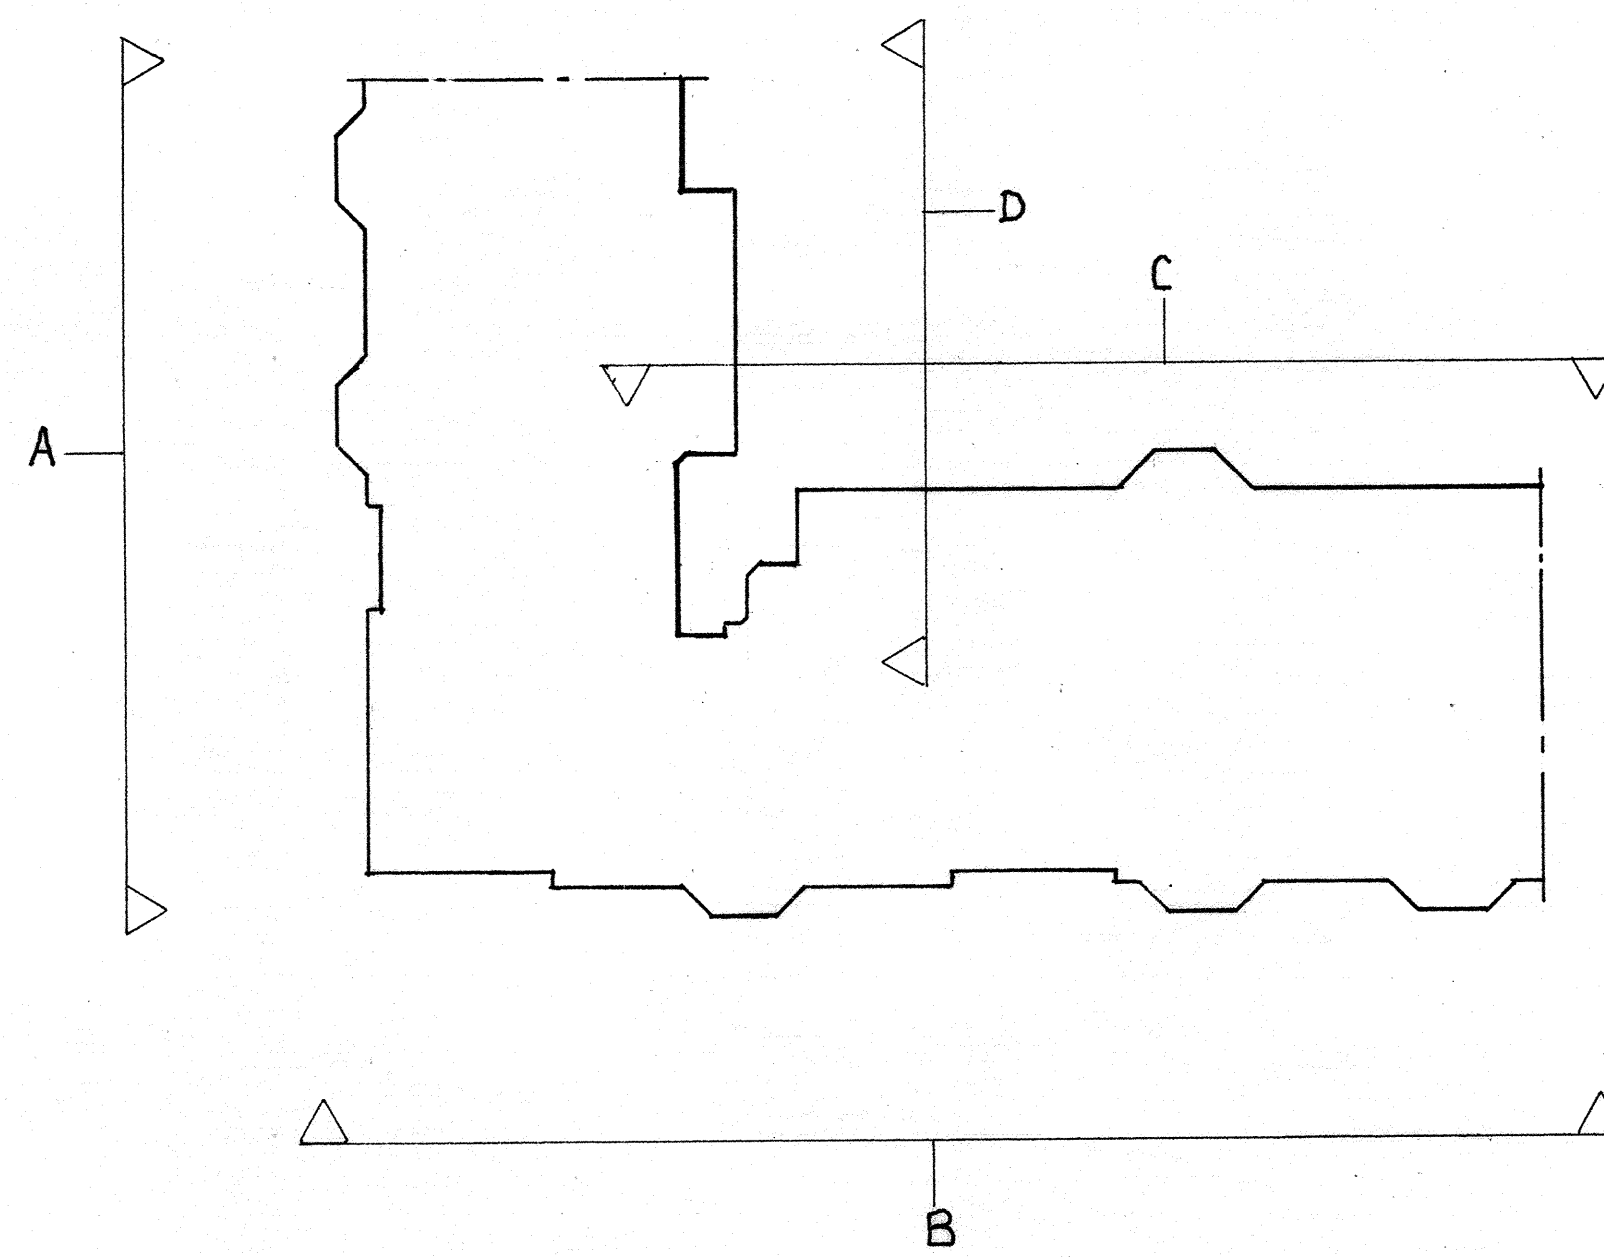

ELEVATION LOCATION PLAN 1:200



HUNTLEY STREET ELEVATION 'B'

READ IN CONJUNCTION WITH DRAWING NO. 0515/423-04.

REPLACEMENT OF WINDOWS AT
FLATS 1-36, CHENIES STREET
CHAMBERS, LONDON WC1E 6AJ

SCALE 1:100
@ A1 SIZE

JUNE 2015

0515/423-03

03/06/15 INITIAL ISSUE

ELEVATIONS AS PROPOSED - SHEET 1