



**APPROVED PROPOSED
MEZZANINE FLOOR DRAWING
AS SUBMITTED BY BENNETTS
ASSOCIATES PLANNING
REFERENCE NO. 2014/1433/P**

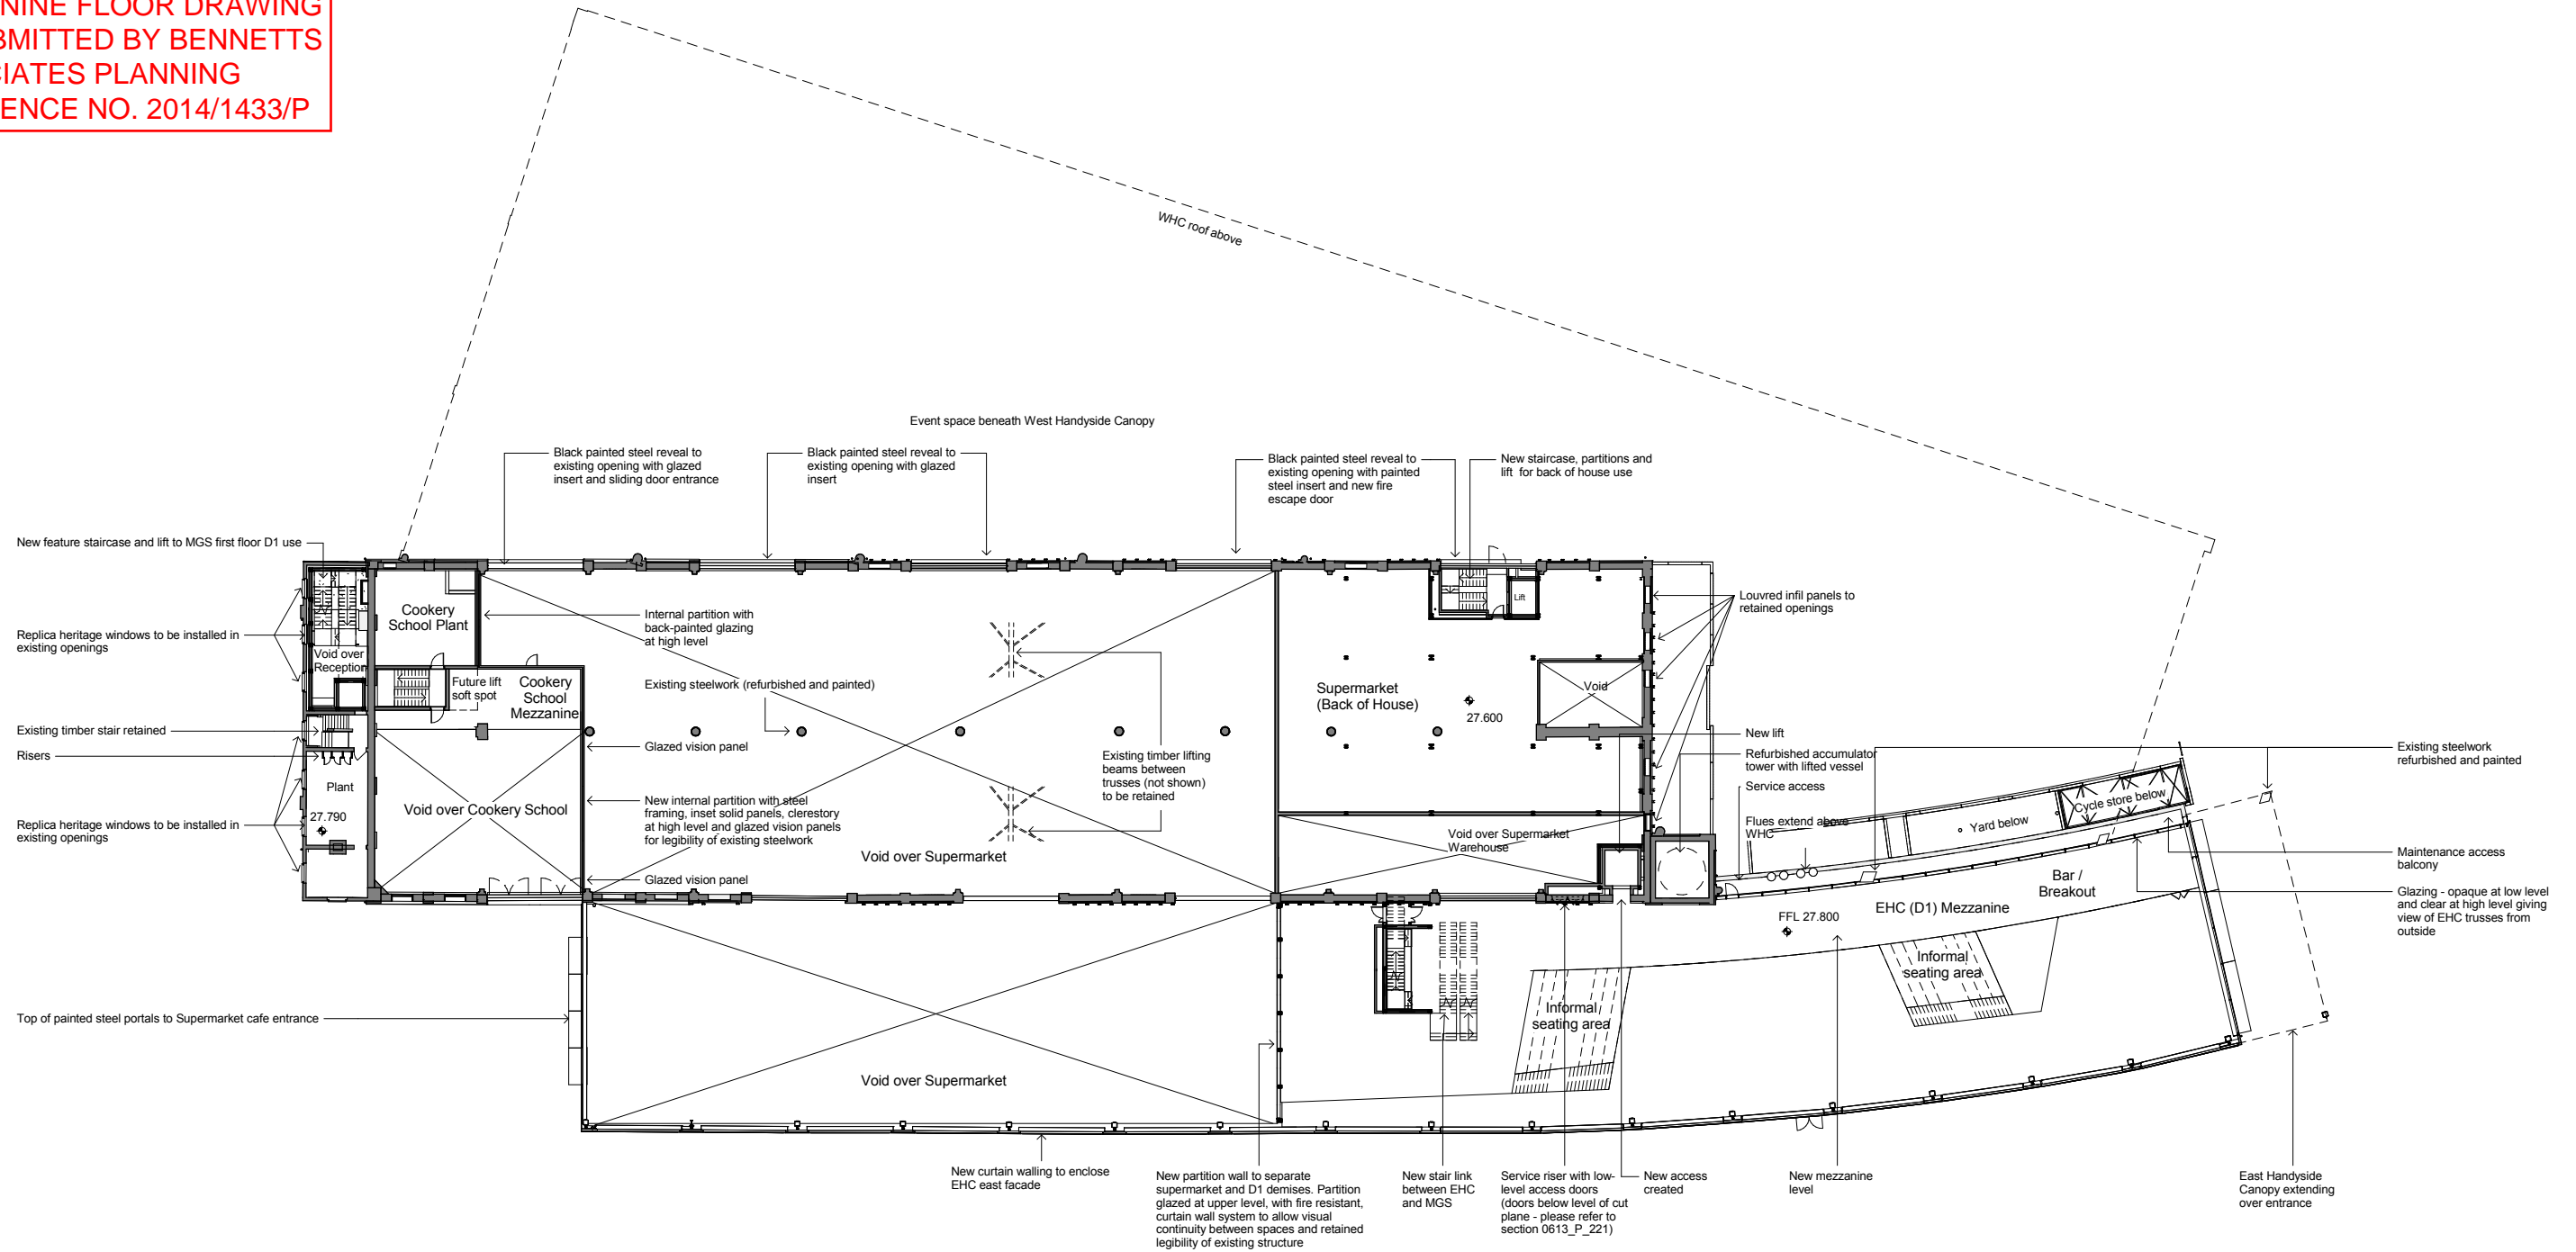

Revisions	By	Chk	Revisions	By	Chk	Notes
V 140114 DRAFT	HL	EM				
A 140128 For Approval	AB	EM				Refer to Townshend Landscape Architects drawings for details of the public realm landscape proposals
B 140204 For Approval	AB	EM				

Please note: The ridge height of the East Handyside Canopy varies across its length. For purposes of clarity, the value shown on all drawings has been taken as an average value.

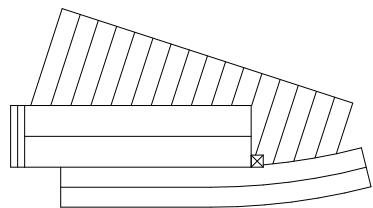

Bennetts Associates Architects
 1 Rawstone Place London EC1V 7NL
 T +44 (0) 20 7520 3300 F +44 (0) 20 7520 3333
 E mail@bennettsassociates.com
 For Bennetts Associates' electronic information issue disclaimer -
www.bennettsassociates.com/informationdisclaimer/

Project
Midland Goods Shed
 Argent

Drawing Title
 For Approval
 Ground Floor Mezzanine Level
 Proposed

Drawing Number 0613_P_102	Revision B	Project No. 0613
Scale @ A3 1 : 500	Scale @ A1 1 : 250	Revision Date 140204
		YY MM DD