


EXISTING MEZZANINE FLOOR  
DRAWING AS SUBMITTED BY  
BENNETTS ASSOCIATES  
PLANNING REFERENCE NO.  
2014/1433/P

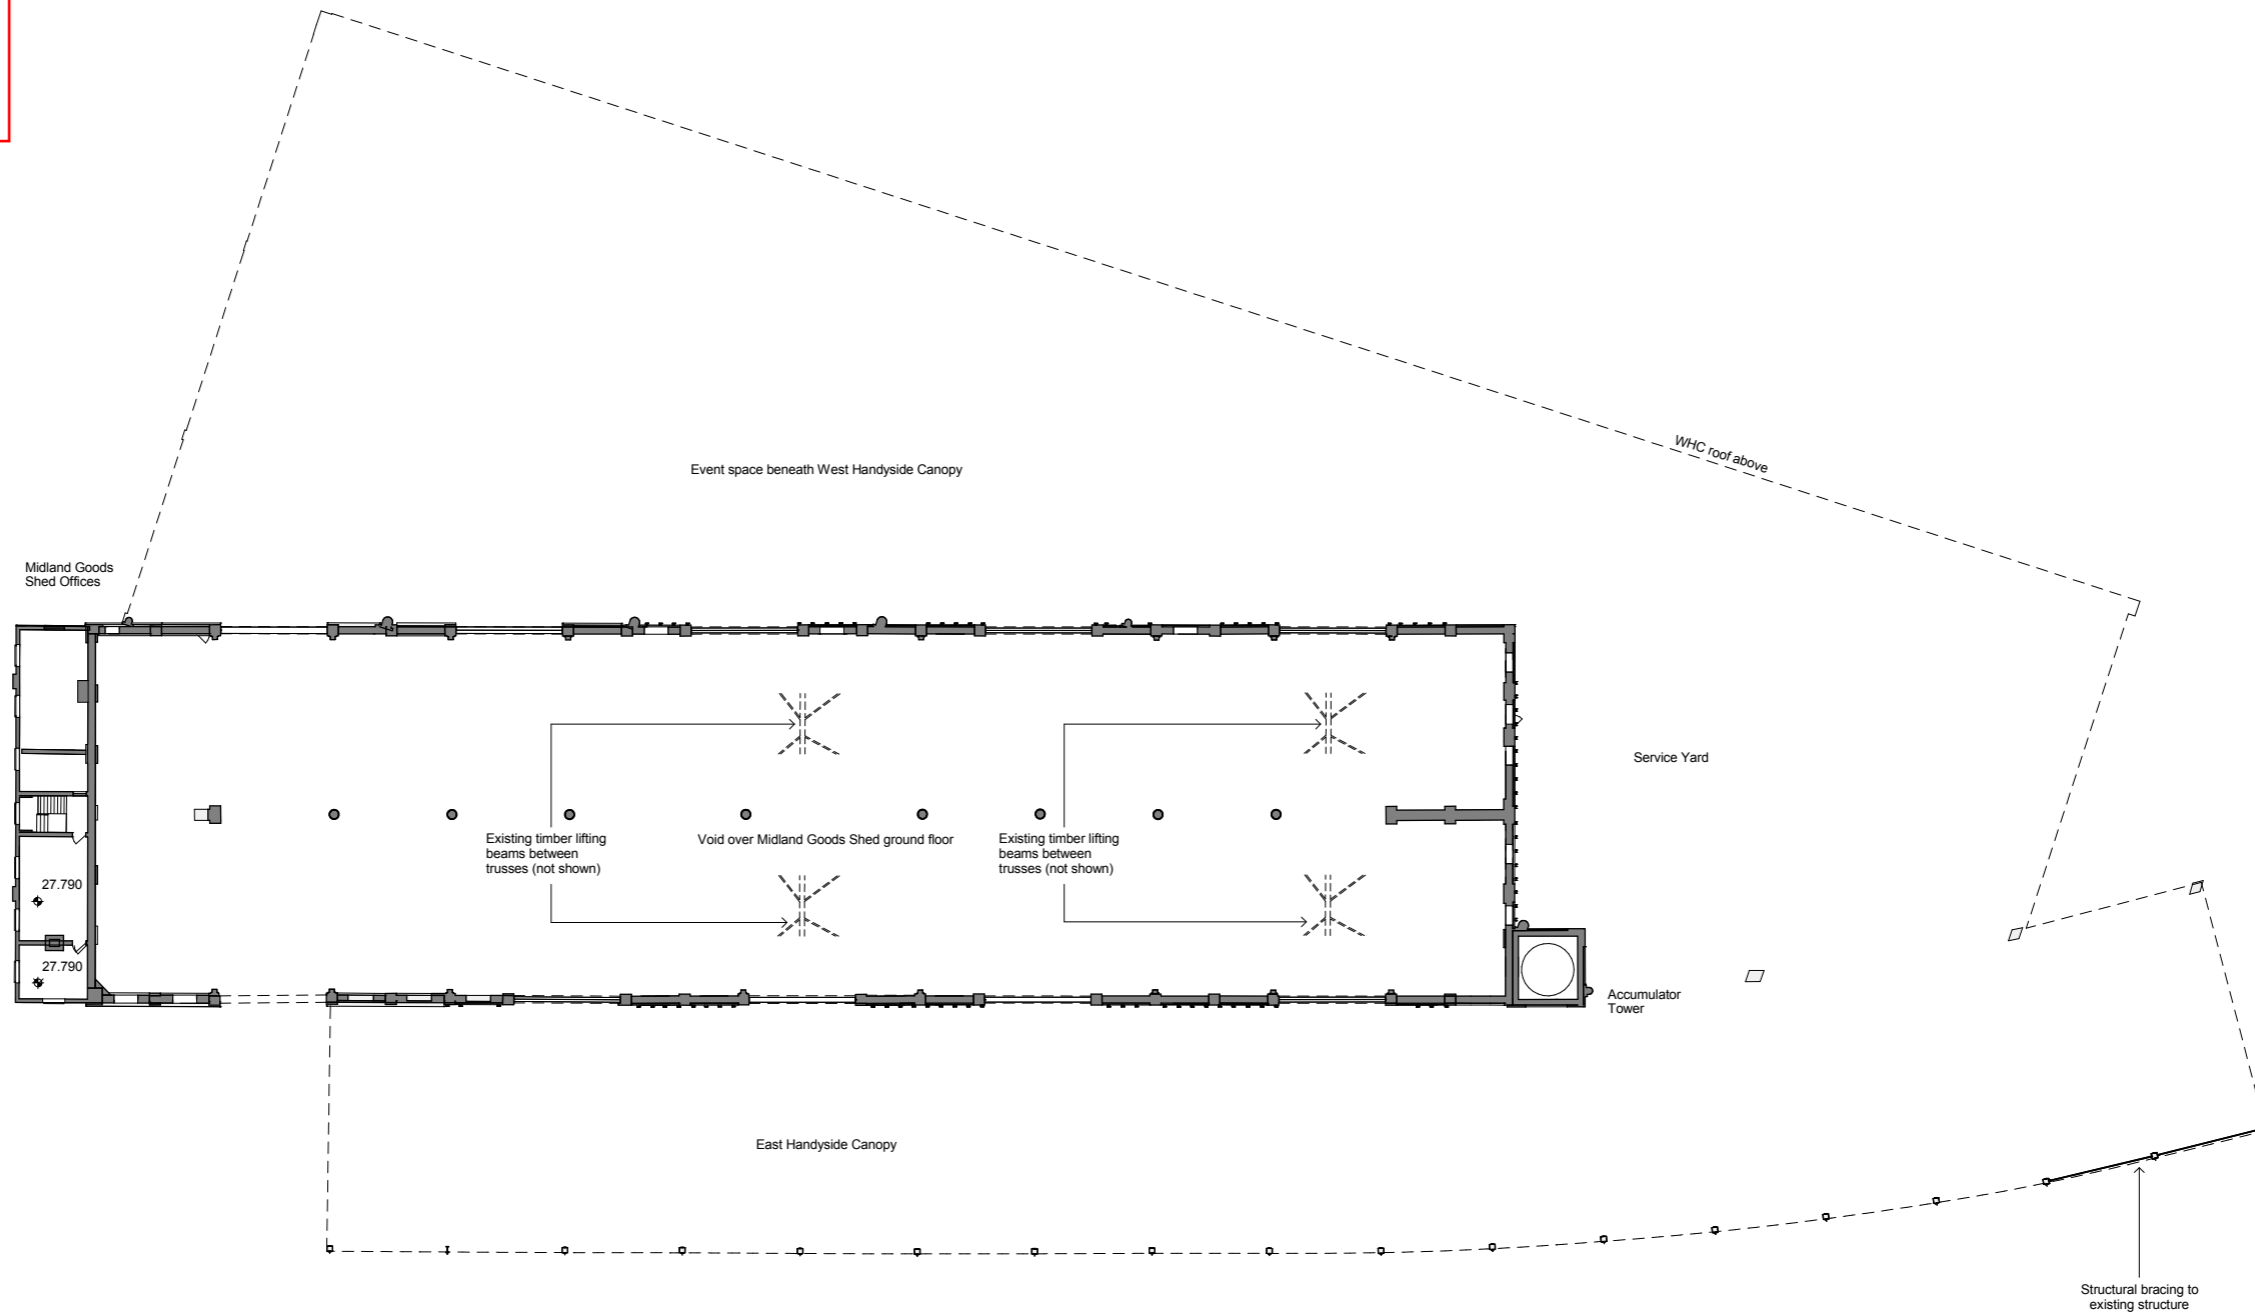

Revisions	By	Chk	Revisions	By	Chk	Notes
V 140114 DRAFT	KC	EM				
A 140128 For Approval	HL	EM				
B 140204 For Approval	AB	EM				

Please note that 'Ground Floor Mezzanine' refers to the level of the proposed mezzanine, as shown on drawing 0613\_P\_102.

Please note: The ridge height of the East Handyside Canopy varies across its length. For purposes of clarity, the value shown on all drawings has been taken as an average value.

For avoidance of doubt, existing drawings represent existing site with works having been undertaken pursuant to Listed Building Application Initial Works, ref: 2013/2843/L

**Bennetts Associates Architects**  
1 Rawstone Place London EC1V 7NL  
T +44 (0) 20 7520 3300 F +44 (0) 20 7520 3333  
E mail@bennettsassociates.com  
For Bennetts Associates' electronic information issue disclaimer - www.bennettsassociates.com/informalondisclaimer/

**Project**  
Midland Goods Shed  
Argent

**Drawing Title**  
For Approval  
Ground Floor Mezzanine Level  
Existing

**Drawing Number**  
0613\_XP\_102

**Scale @ A3**  
1 : 500

**Scale @ A1**  
1 : 250

**Revision**  
B

**Revision Date**  
140204

**Project No.** 0613

**Scale**  
0 2.5 5 7.5 10 12.5m  
Scale 1:250

YY MM DD