



**EXISTING ROOF LEVEL  
DRAWING AS SUBMITTED  
BY BENNETTS ASSOCIATES  
PLANNING REFERENCE NO.  
2014/1433/P**

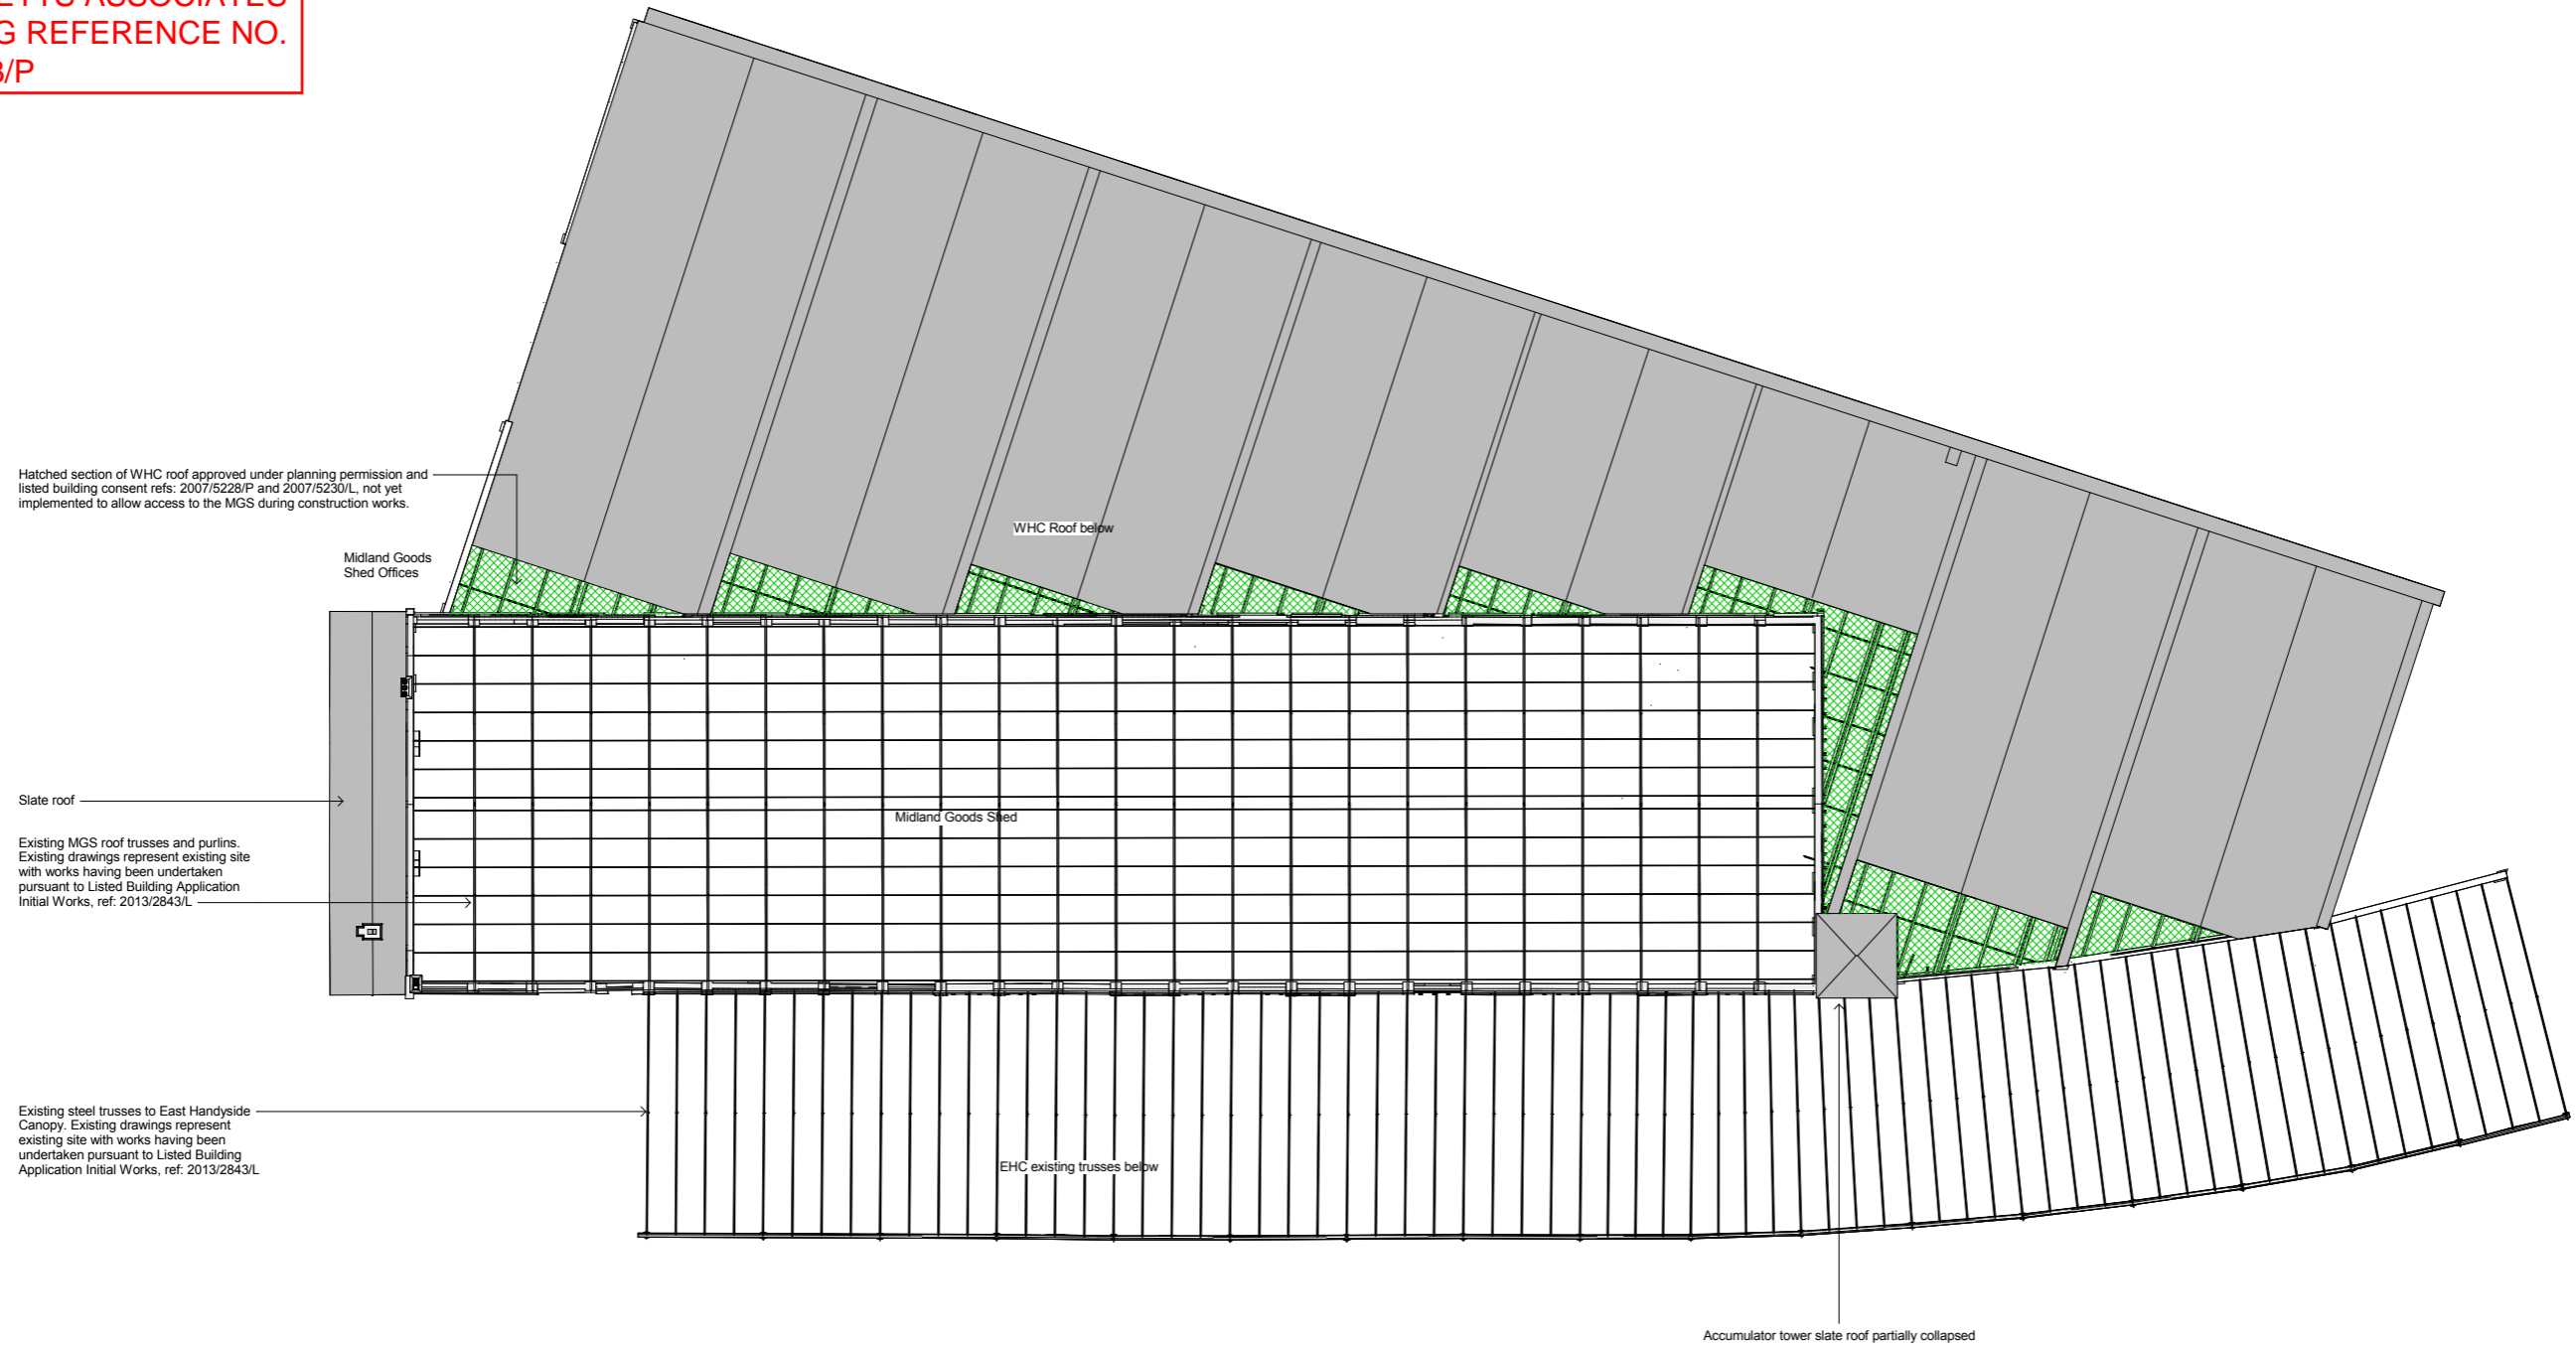

Revisions	By	Chk	Revisions	By	Chk	Notes
V 131126 DRAFT	KC	EM				
A 140114 DRAFT	KC	EM				
B 140128 For Approval	KC	EM				
C 140204 For Approval	AB	EM				

Please note: The ridge height of the East Handyside Canopy varies across its length. For purposes of clarity, the value shown on all drawings has been taken as an average value.

For avoidance of doubt, existing drawings represent existing site with works having been undertaken pursuant to Listed Building Application Initial Works, ref: 2013/2843/L

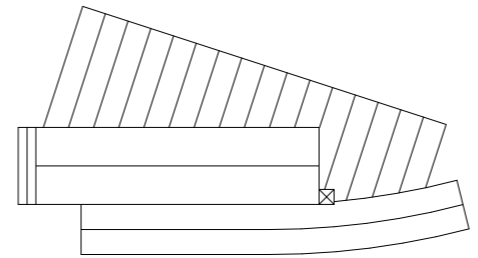

**Bennetts Associates Architects**  
 1 Rawstone Place London EC1V 7NL  
 T +44 (0) 20 7520 3300 F +44 (0) 20 7520 3333  
 E mail@bennettsassociates.com  
For Bennetts Associates' electronic information issue disclaimer - www.bennettsassociates.com/informationdisclaimer/

Project  
**Midland Goods Shed**  
 Argent

Drawing Title  
 For Approval  
 Roof Level  
 Existing

Drawing Number  
 0613\_XP\_105

Scale @ A3 1:500  
 Scale @ A1 1:250

Revision  
 C

Revision Date  
 140204

Project No. 0613

YYMMDD