



1 EXISTING APPROVED INTERNAL ELEVATION
1 : 50

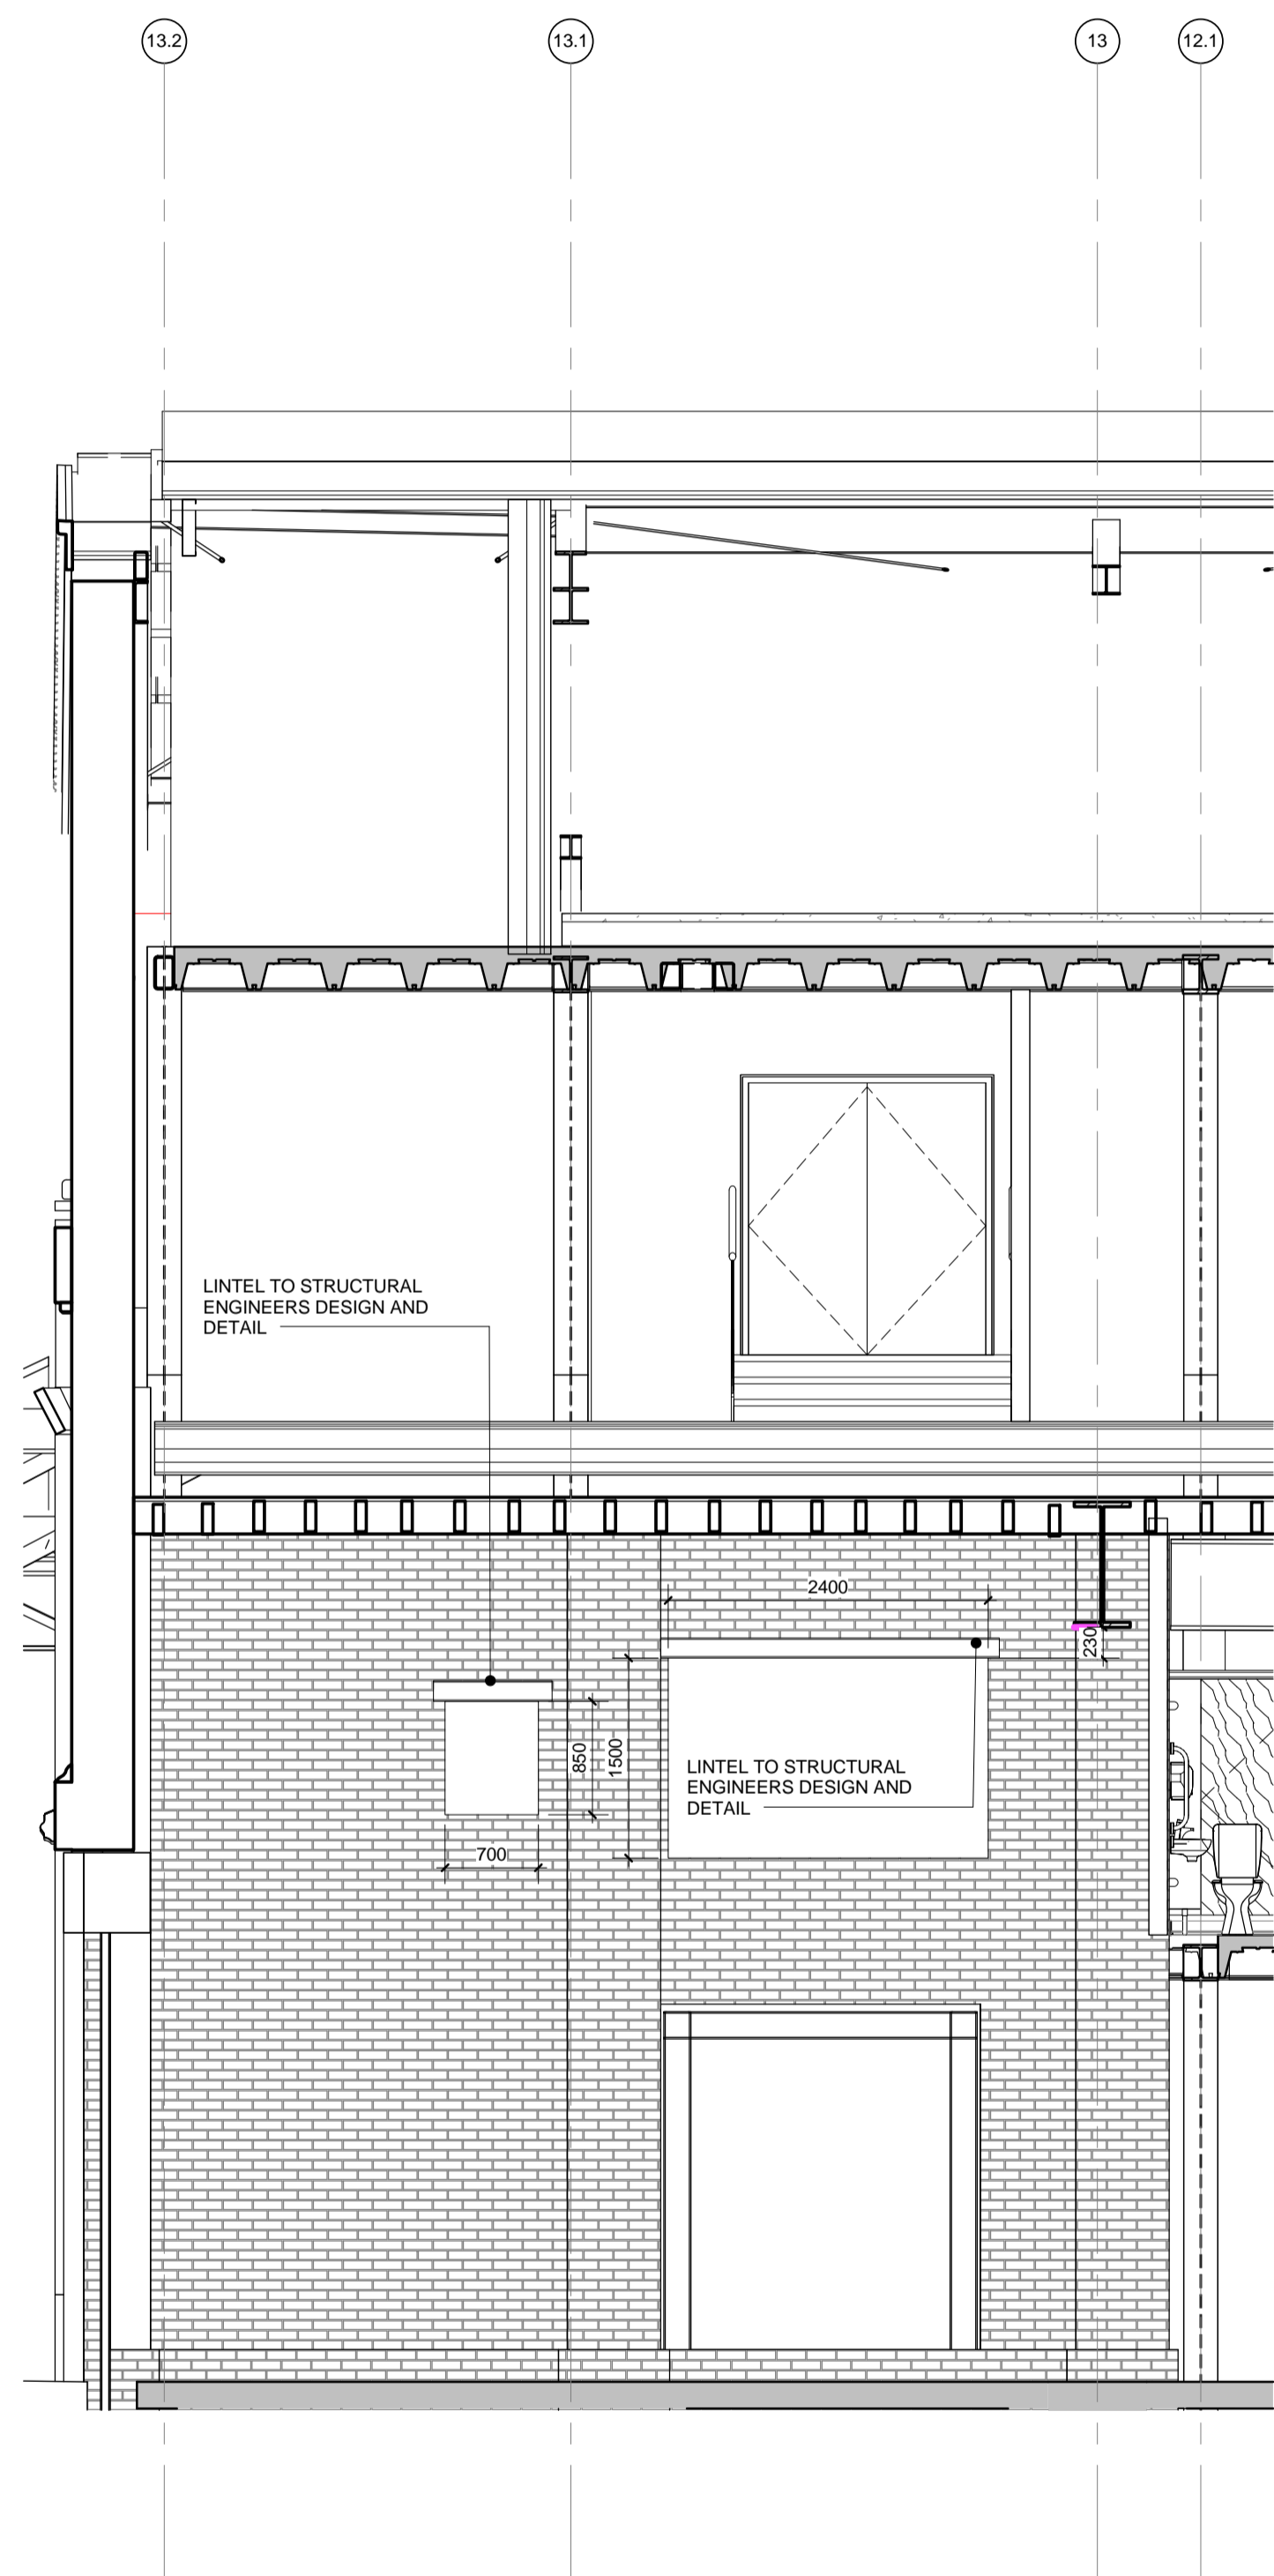

3 REVISED CHANGE TO INTERNAL ELEVATION
1 : 50

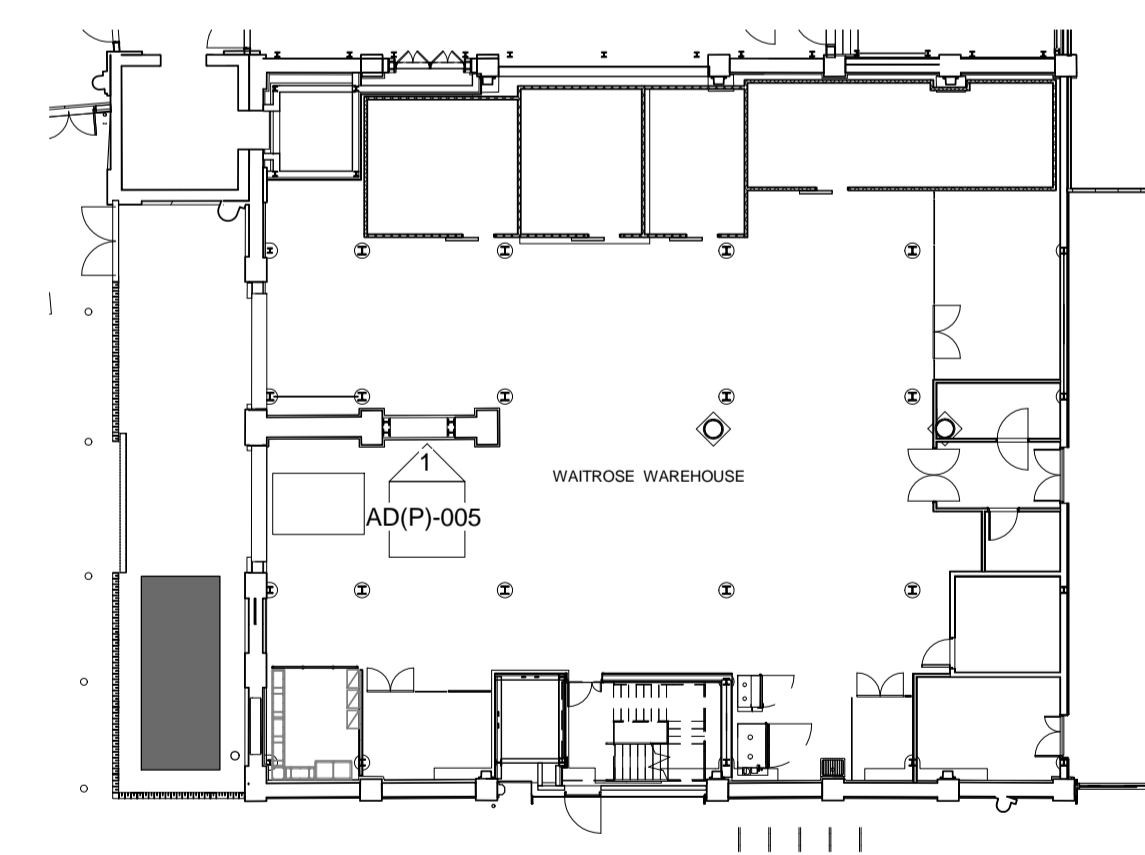

4 STRUCTURAL OPENING KEY PLAN
1 : 250

PROJECT
WAITROSE KINGS CROSS

TITLE
SERVICE PENETRATION THROUGH EXISTING BRICKWORK - ELEVATIONS

DRAWING NO: 11-008 - AD(P)-005	REV: -	SCALE @ A1 As indicated
BY: GA	CHK: CL	DATE: 01.05.15

PLANNING

B+R ARCHITECTS
 Suncour House 18- Essex Road London N1
 T 020 3287 0800E design@bandr-
 www.bandr-arch.com