




1 DETAIL 1  
SCALE 1:5

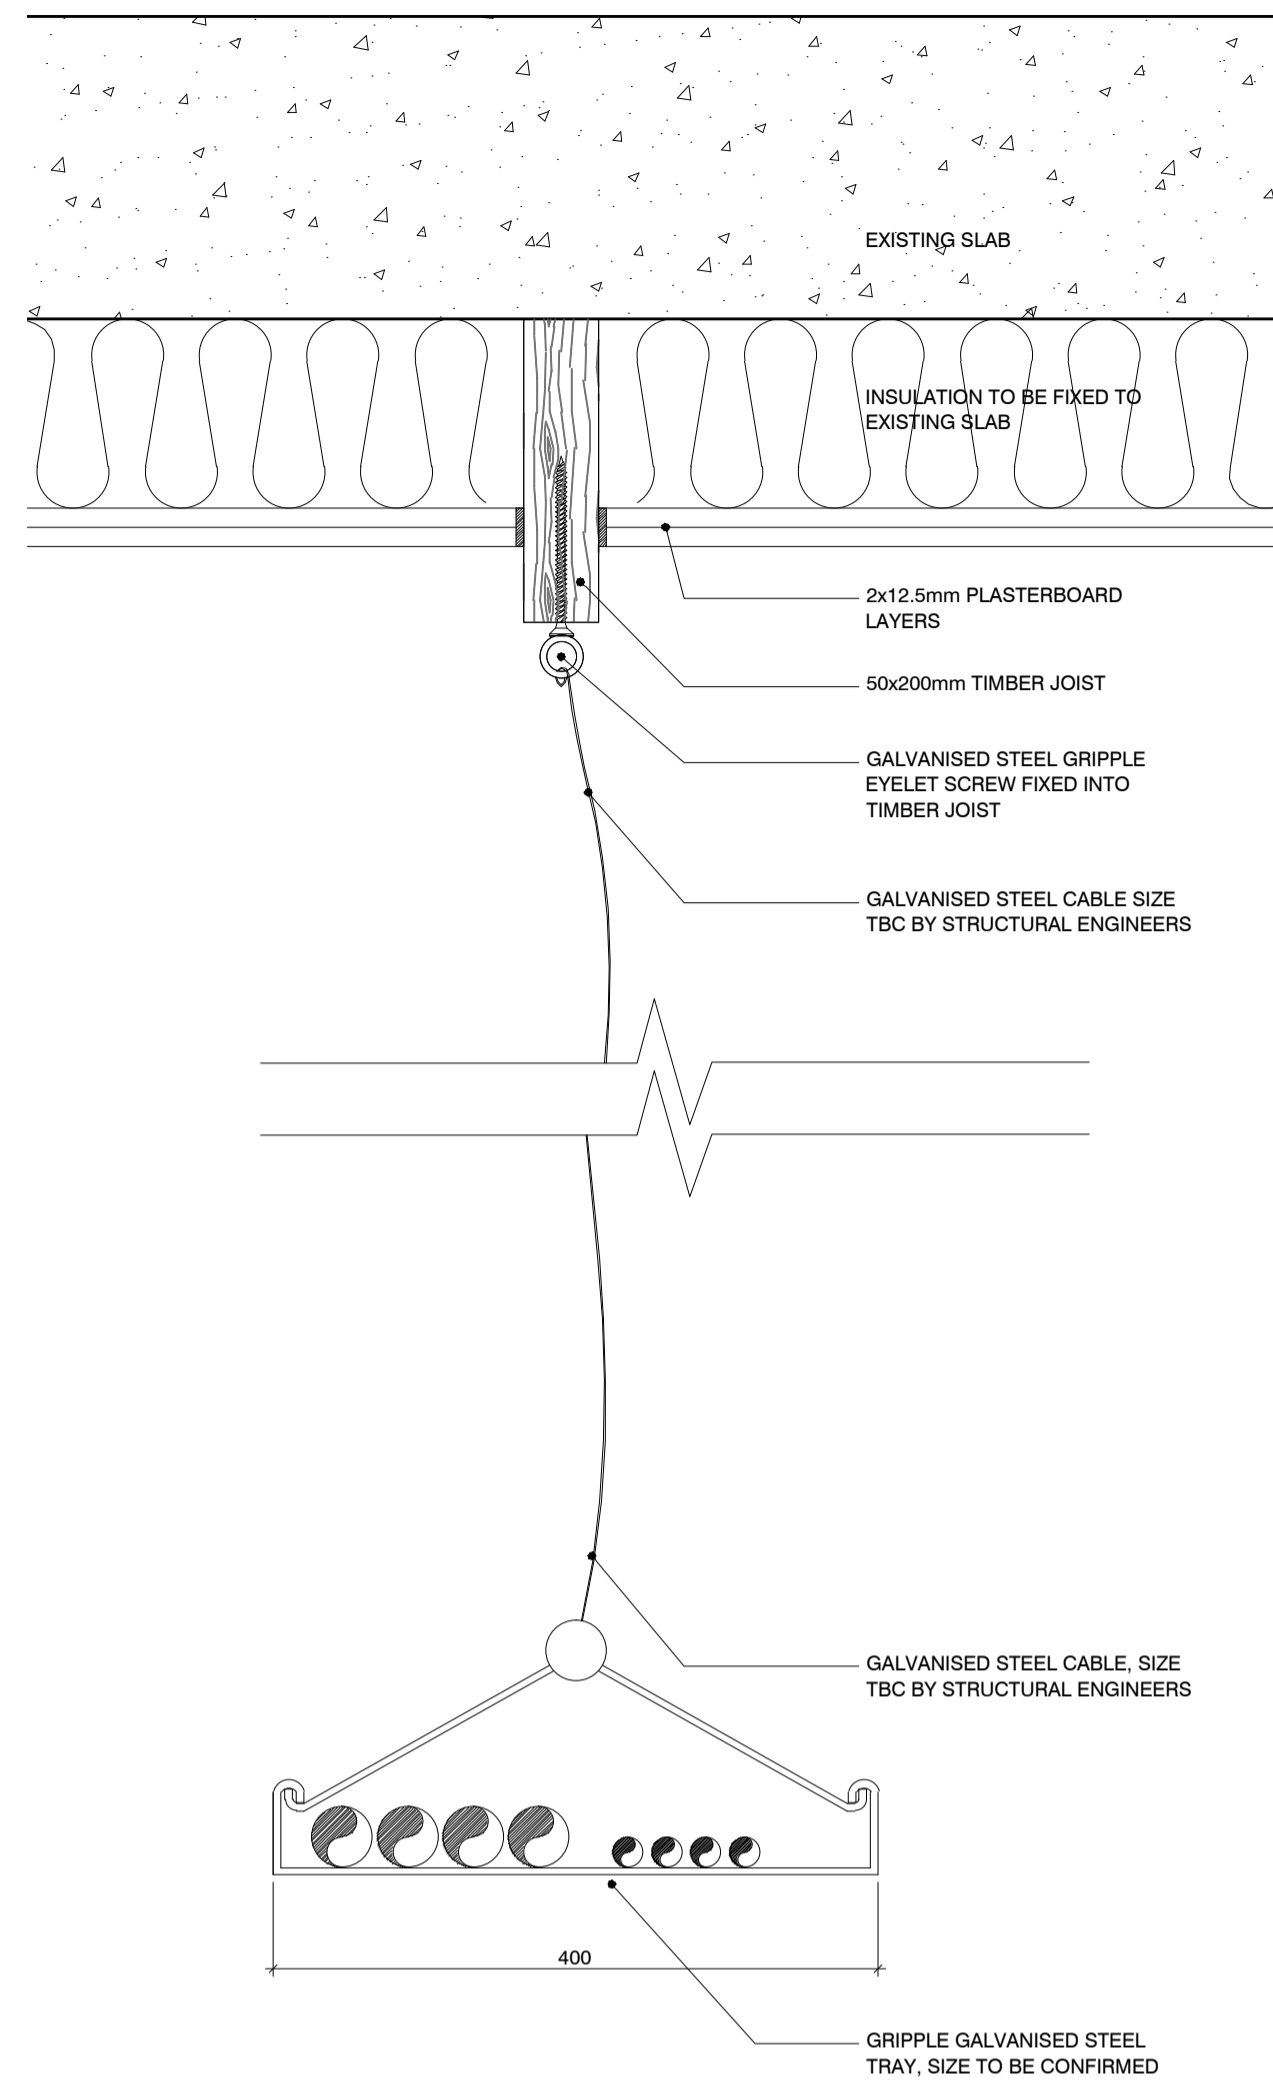


2 DETAIL 2  
SCALE 1:5

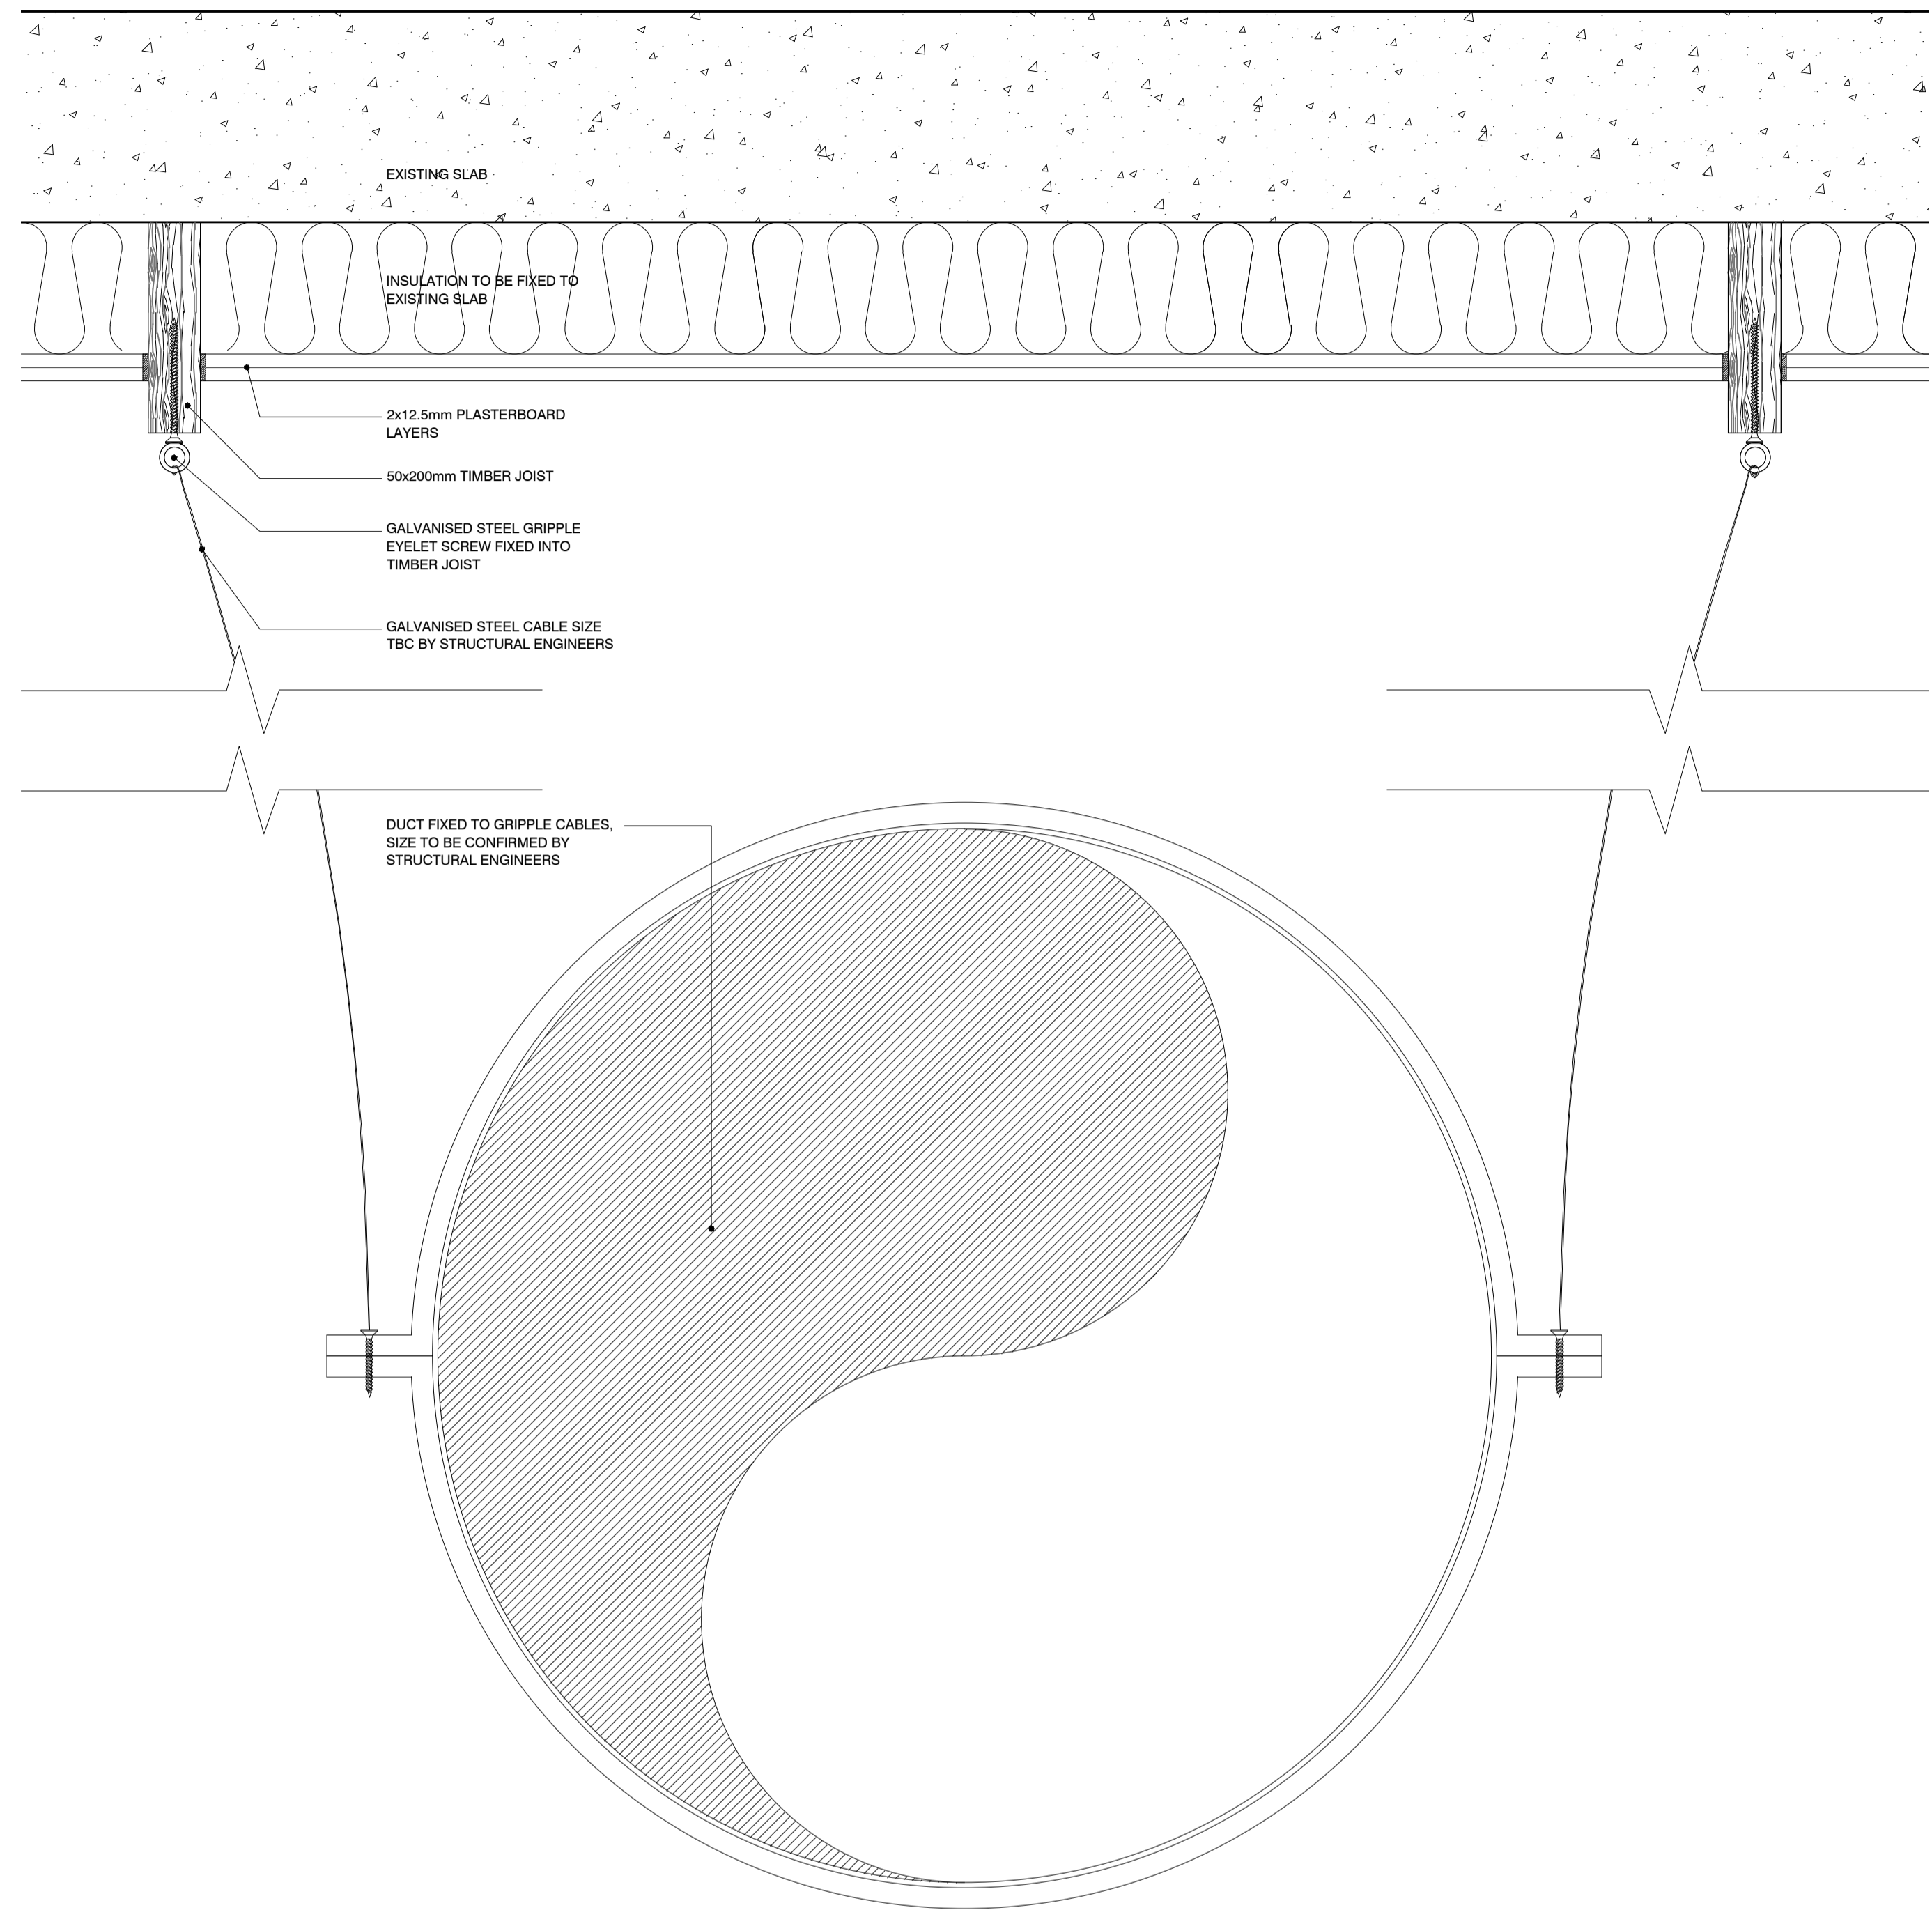

3 DETAIL 3  
SCALE 1:5

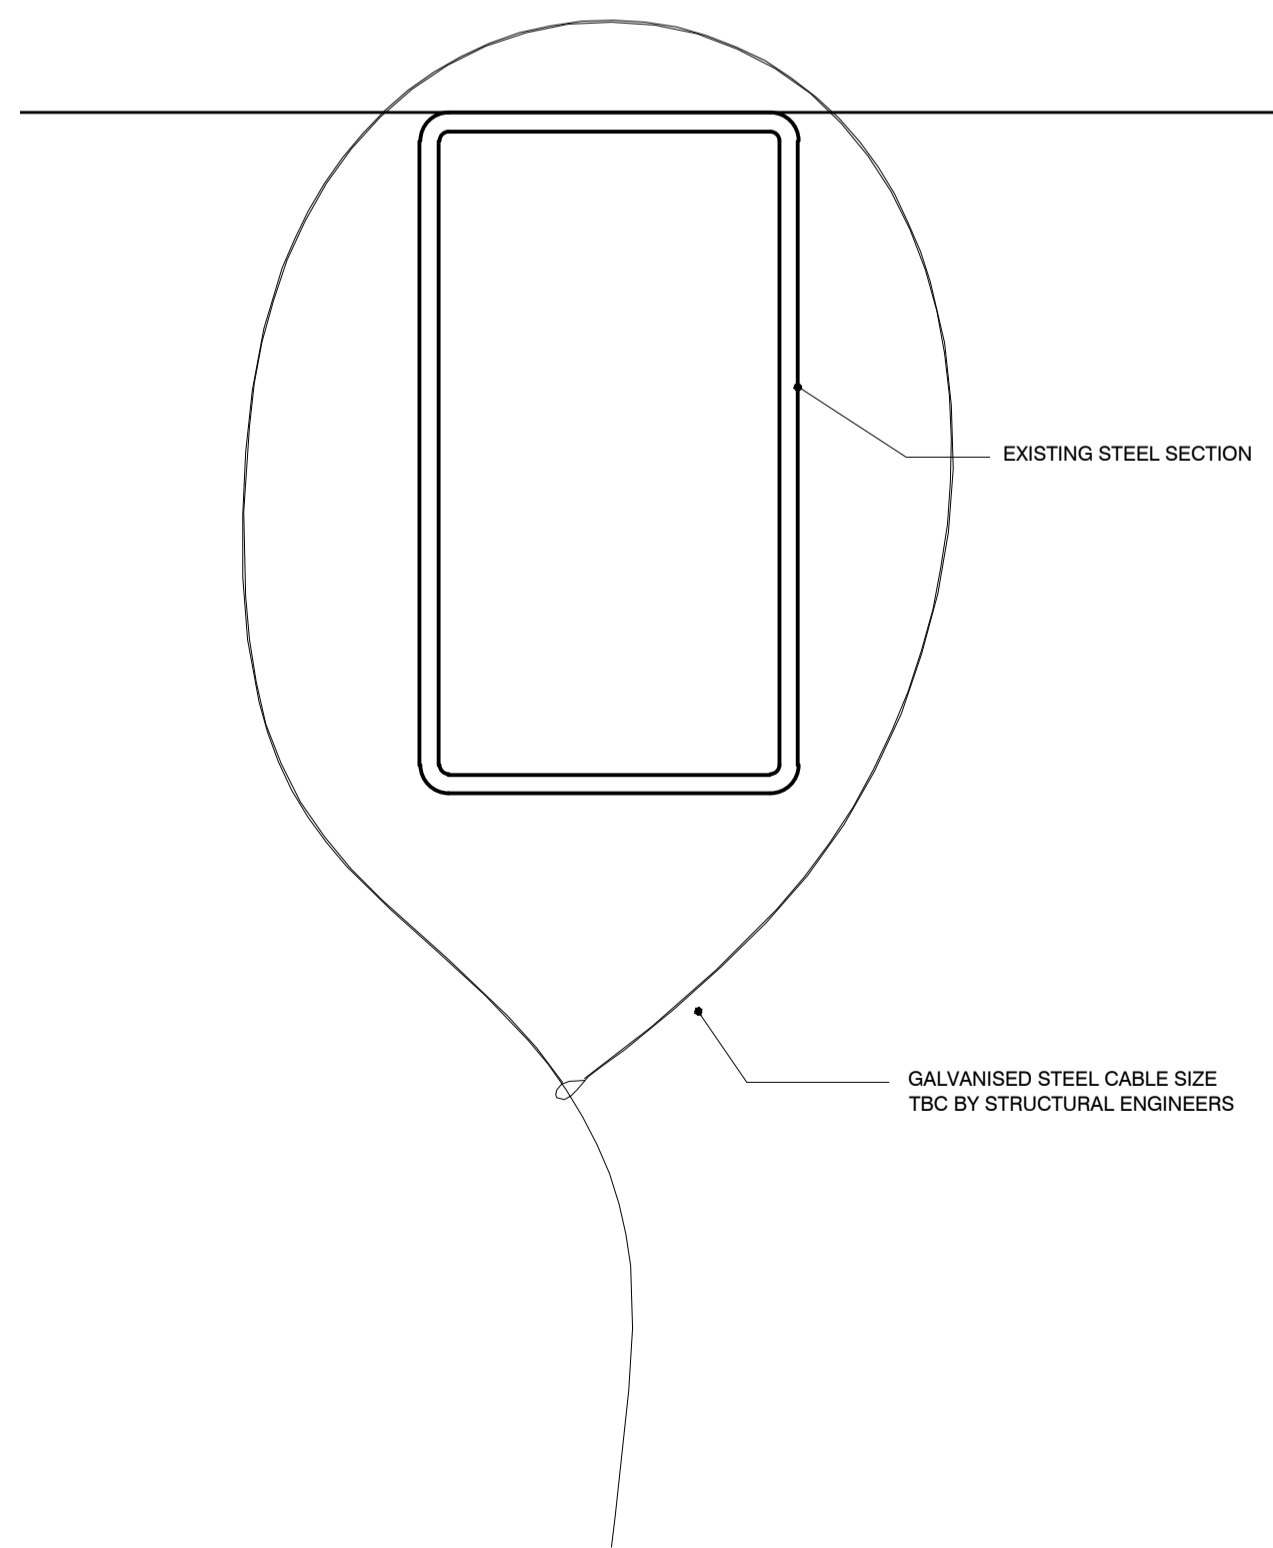

4 DETAIL 4  
SCALE 1:5

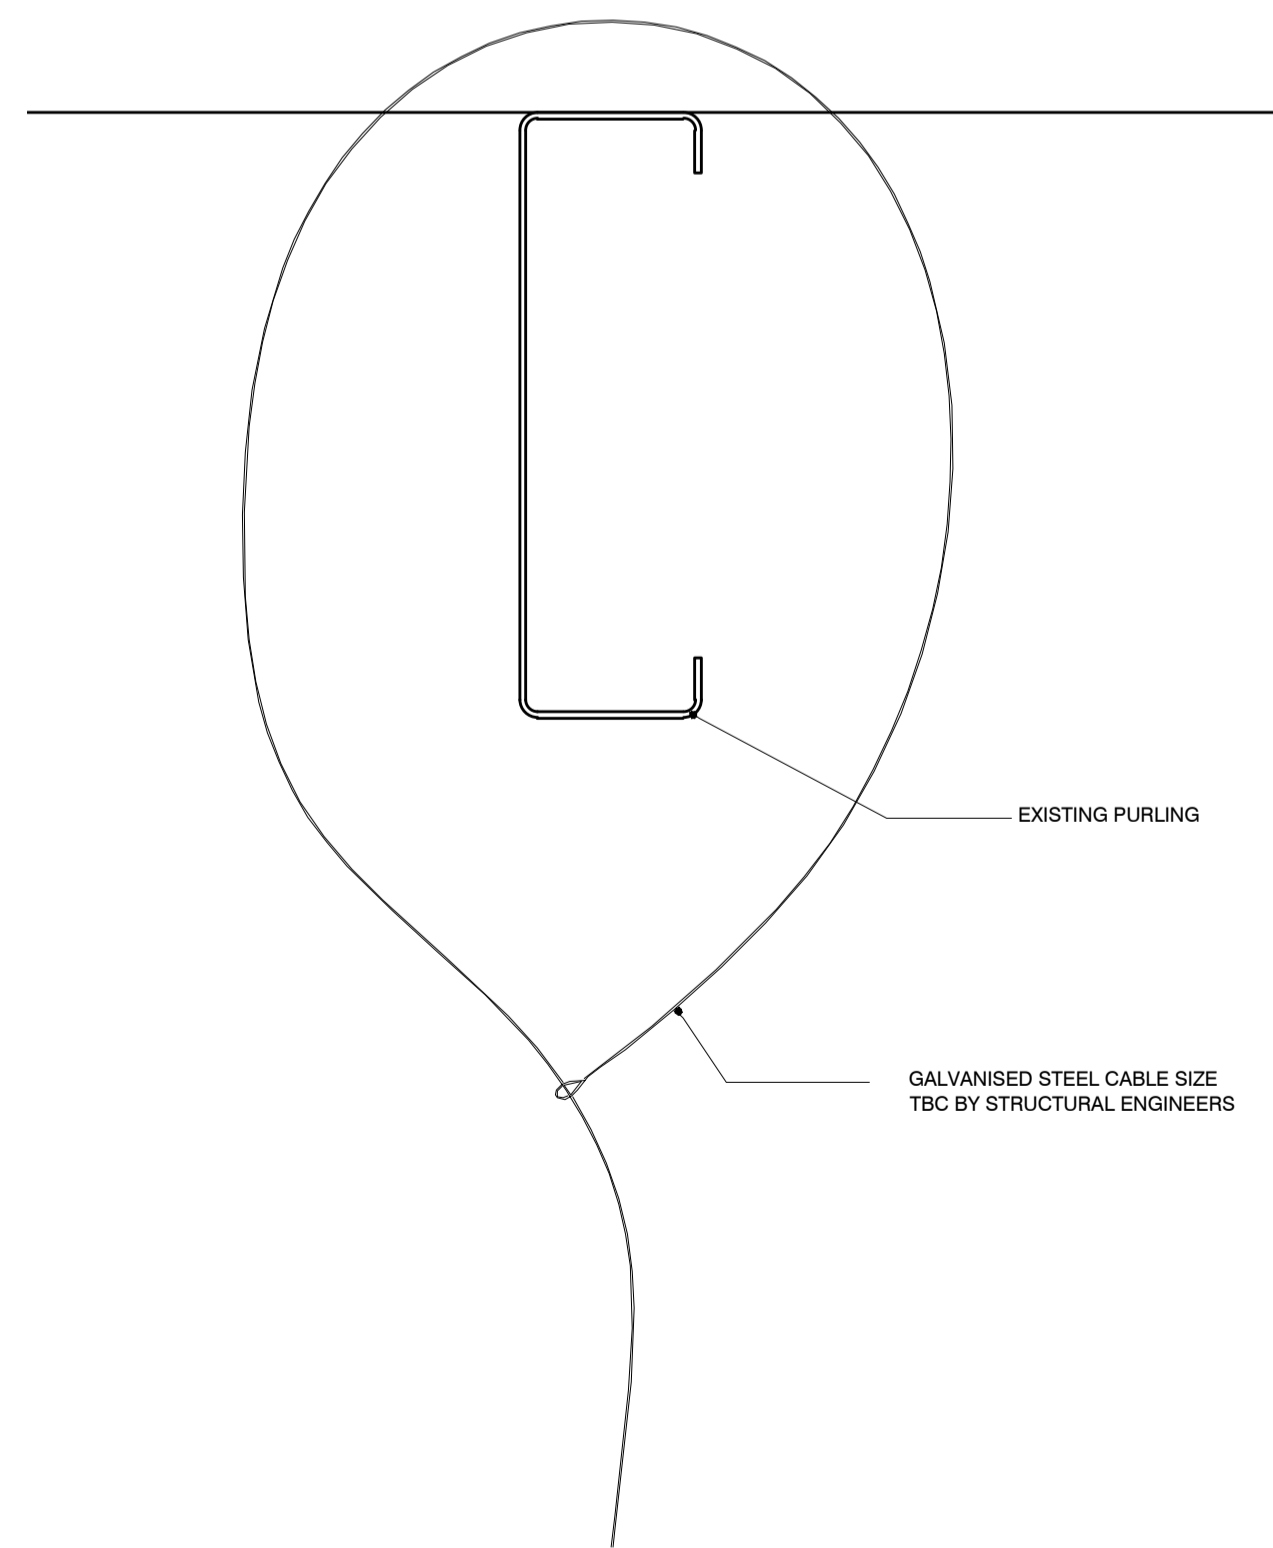

5 DETAIL 5  
SCALE 1:5

PROJECT  
WAITROSE - KINGS CROSS  
MIDLAND GOODS SHED

TITLE  
TYPICAL FIXING DETAILS  
TO HERITAGE STRUCTURE

DRAWING NO: 11-008-AD(P)-006  
REV: CA

SCALE @ A1: 1:5  
DATE: 01.05.15

BY: CA  
CHK: CA

DATE: 01.05.15

KEYS USED IN THIS DRAWING:  
PLANNING

INFORMATION

B+R ARCHITECTS

Suncoast House, 18-26 Essex Road, London N1 8LN  
T 020 3227 0800 E design@b+r-arch.com  
www.b+r-arch.com