




01 PLAN DETAIL JUNCTION FOR TERRAZZO FLOORING AND BRICKWORK  
SCALE 1:5

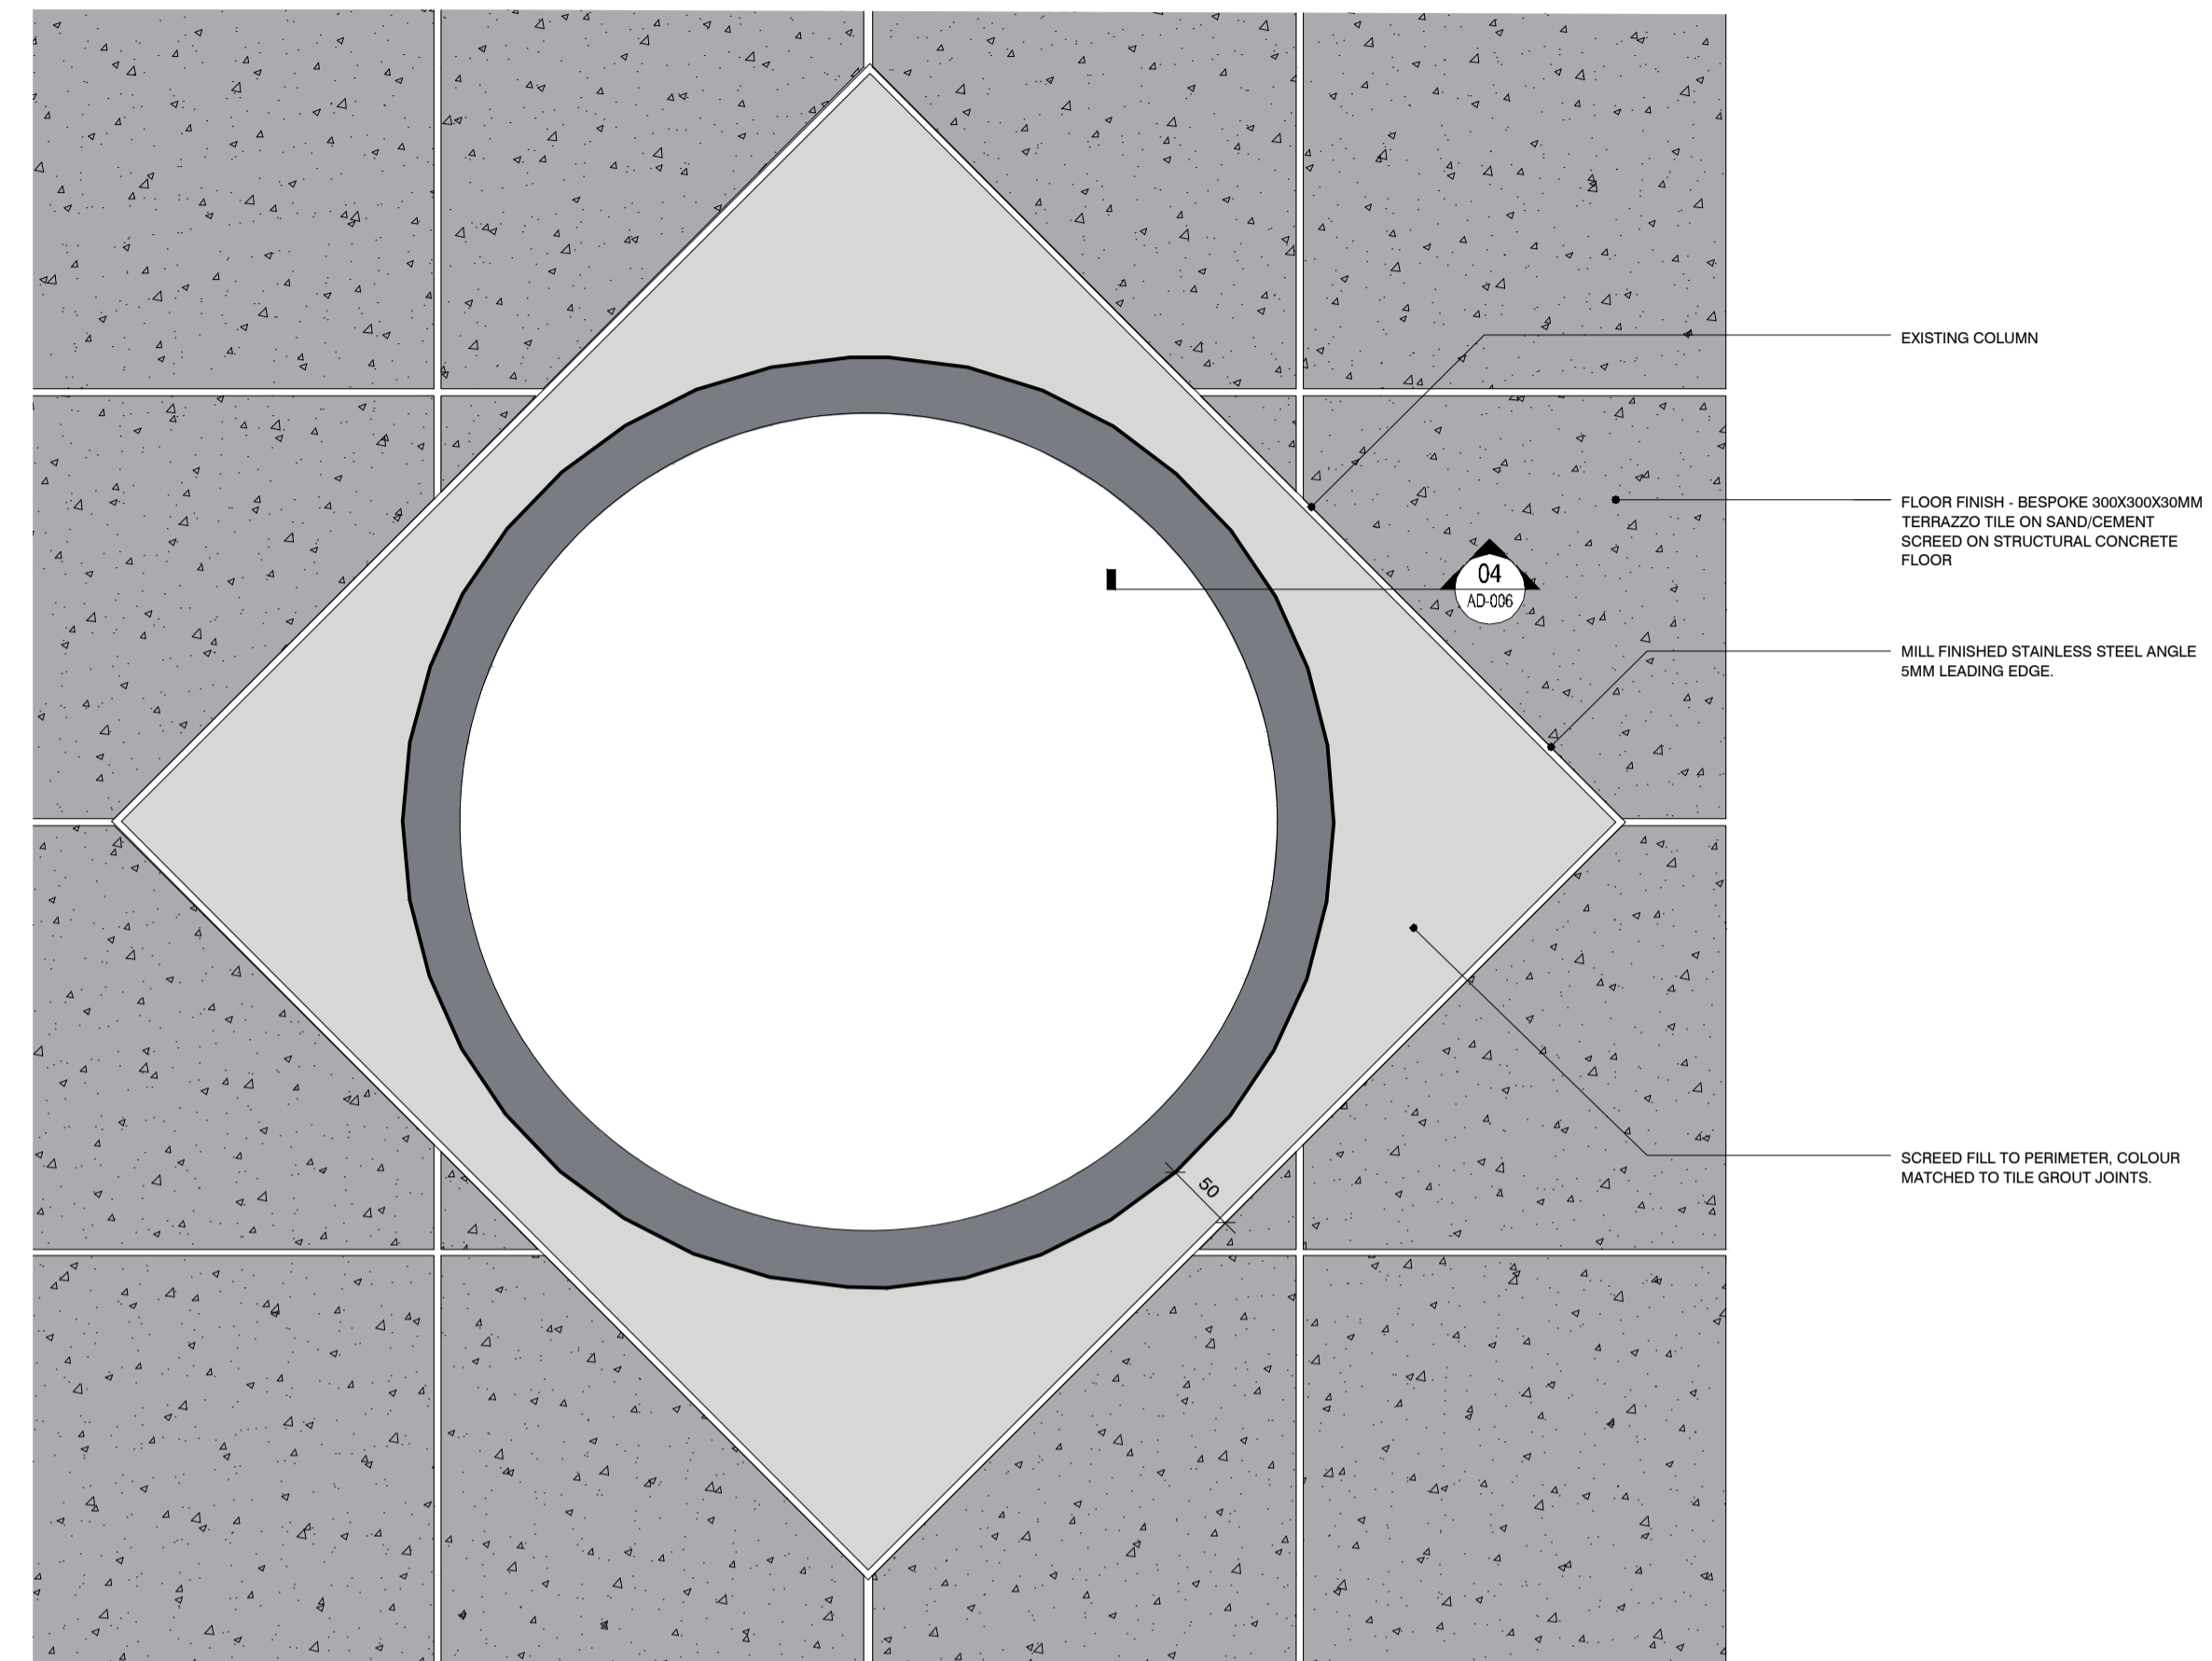

02 PLAN DETAIL JUNCTION FOR TERRAZZO FLOORING AND COLUMN  
SCALE 1:5

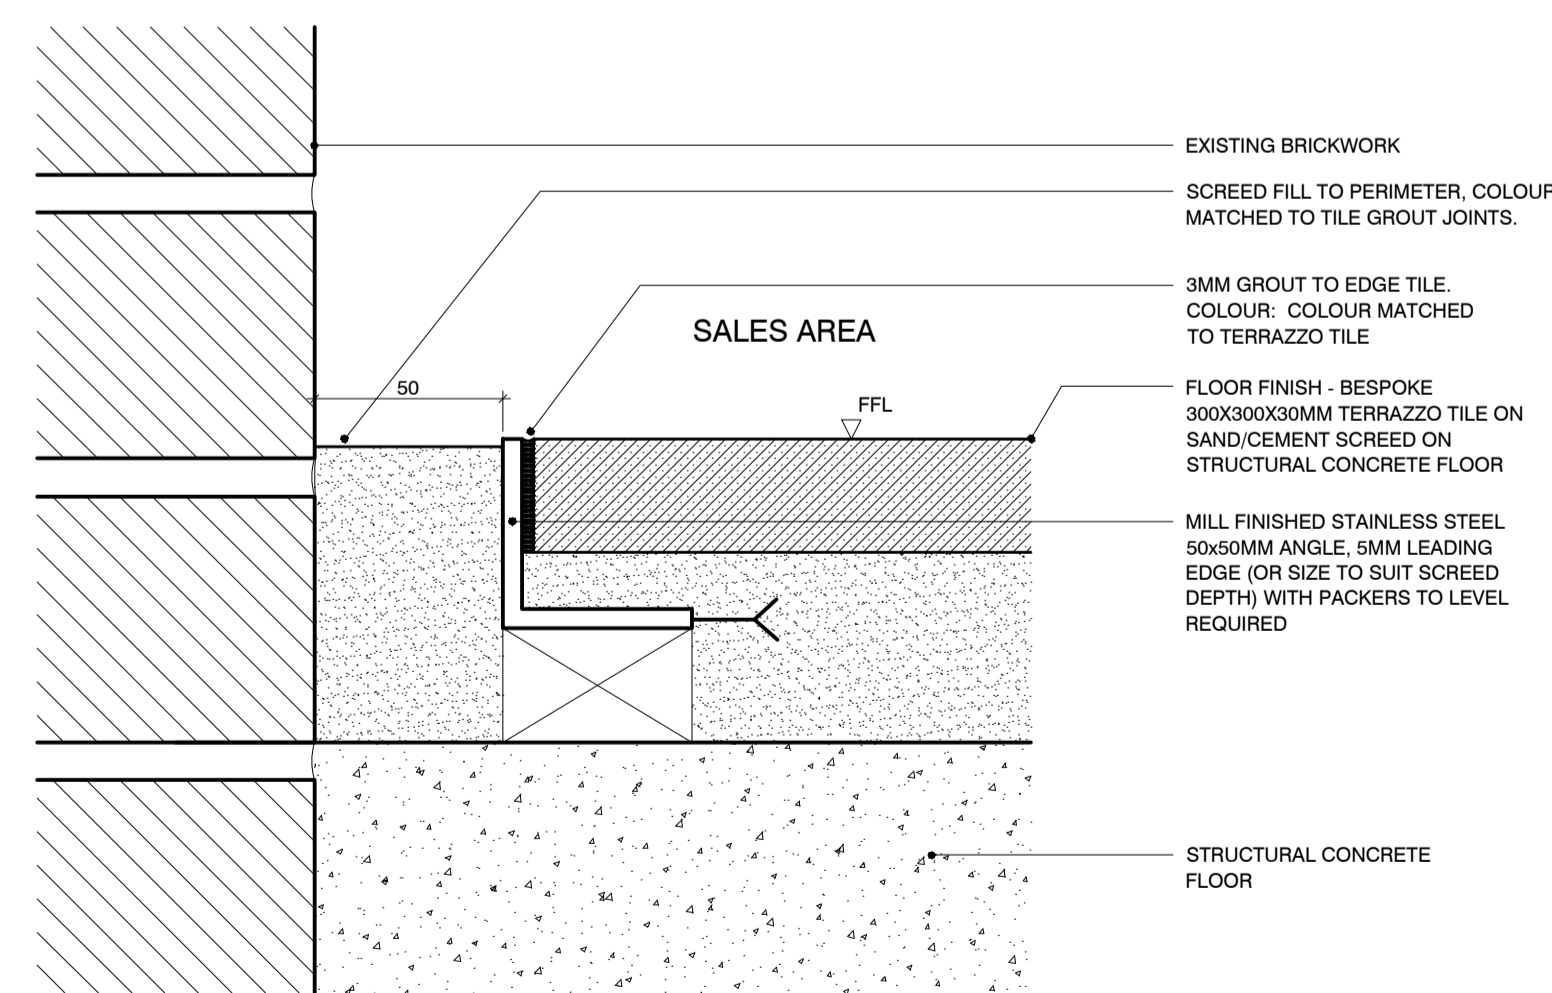

03 PLAN DETAIL JUNCTION FOR TERRAZZO FLOORING AND BRICKWORK  
SCALE 1:2

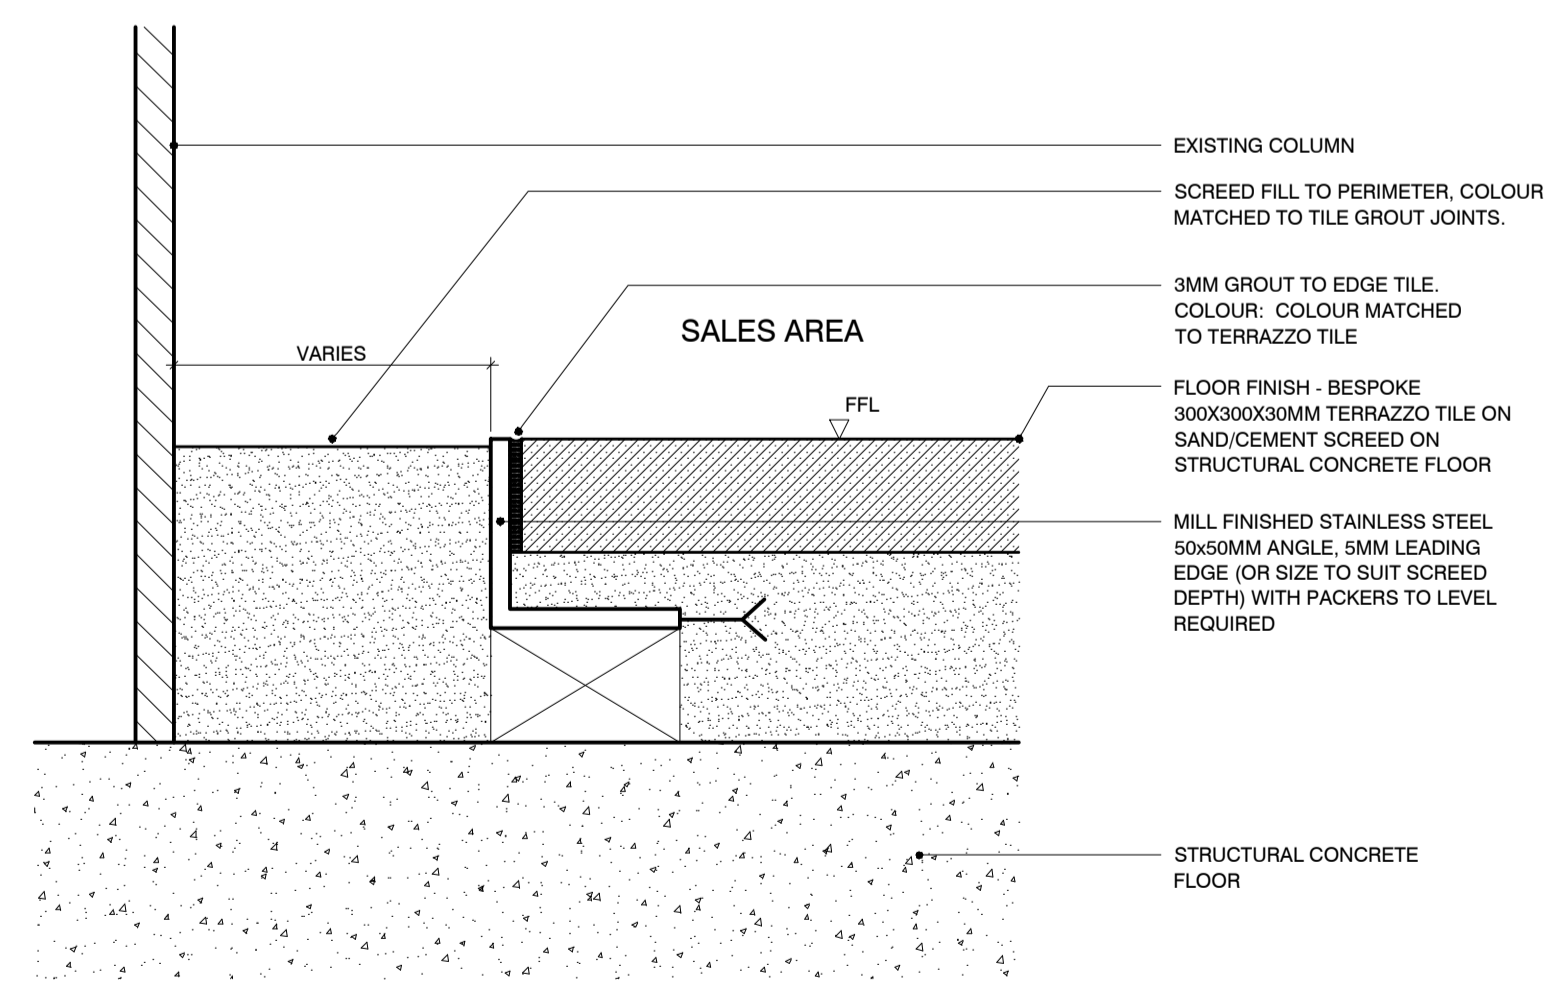

04 PLAN DETAIL JUNCTION FOR TERRAZZO FLOORING AND COLUMN  
SCALE 1:2

PROJECT  
**WAITROSE KINGS CROSS**

TITLE:  
PROPOSED FLOOR FINISHES/ EXISTING TO BUILDING FABRIC

DRAWING NO: 11-008-AD(P)-007	REV: GA	SCALE @ A1 VARIES
BY: GV	CHK: GA	DATE: 01.05.15

KEYS USED IN THIS DRAWING: