


1 PROPOSED GROUND FLOOR CEILING PLAN - GENERAL ARRANGEMENT
1 : 100



1. JUICE BAR RAFT VISUAL (FINISHES AND SERVICES ARE INDICATIVE)



2. MEAT & FINISH RAFT VISUAL (FINISHES AND SERVICES ARE INDICATIVE)

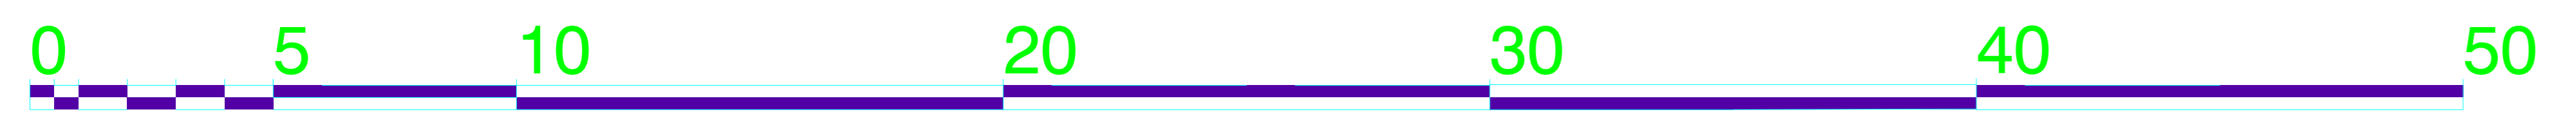

TYPICAL RAFT FIXING DETAIL TO TIMBER JOINTS
WITHIN MGS TYPICAL RAFT FIXING DETAIL TO PURLINS
WITHIN EHC
REFER TO 11-008-AD(P)-005 FOR DETAILS