



**APPROVED PROPOSED  
GROUND FLOOR DRAWING  
AS SUBMITTED BY BENNETTS  
ASSOCIATES PLANNING  
REFERENCE NO. 2014/1433/P**

**Granary Building and University of the Arts London**

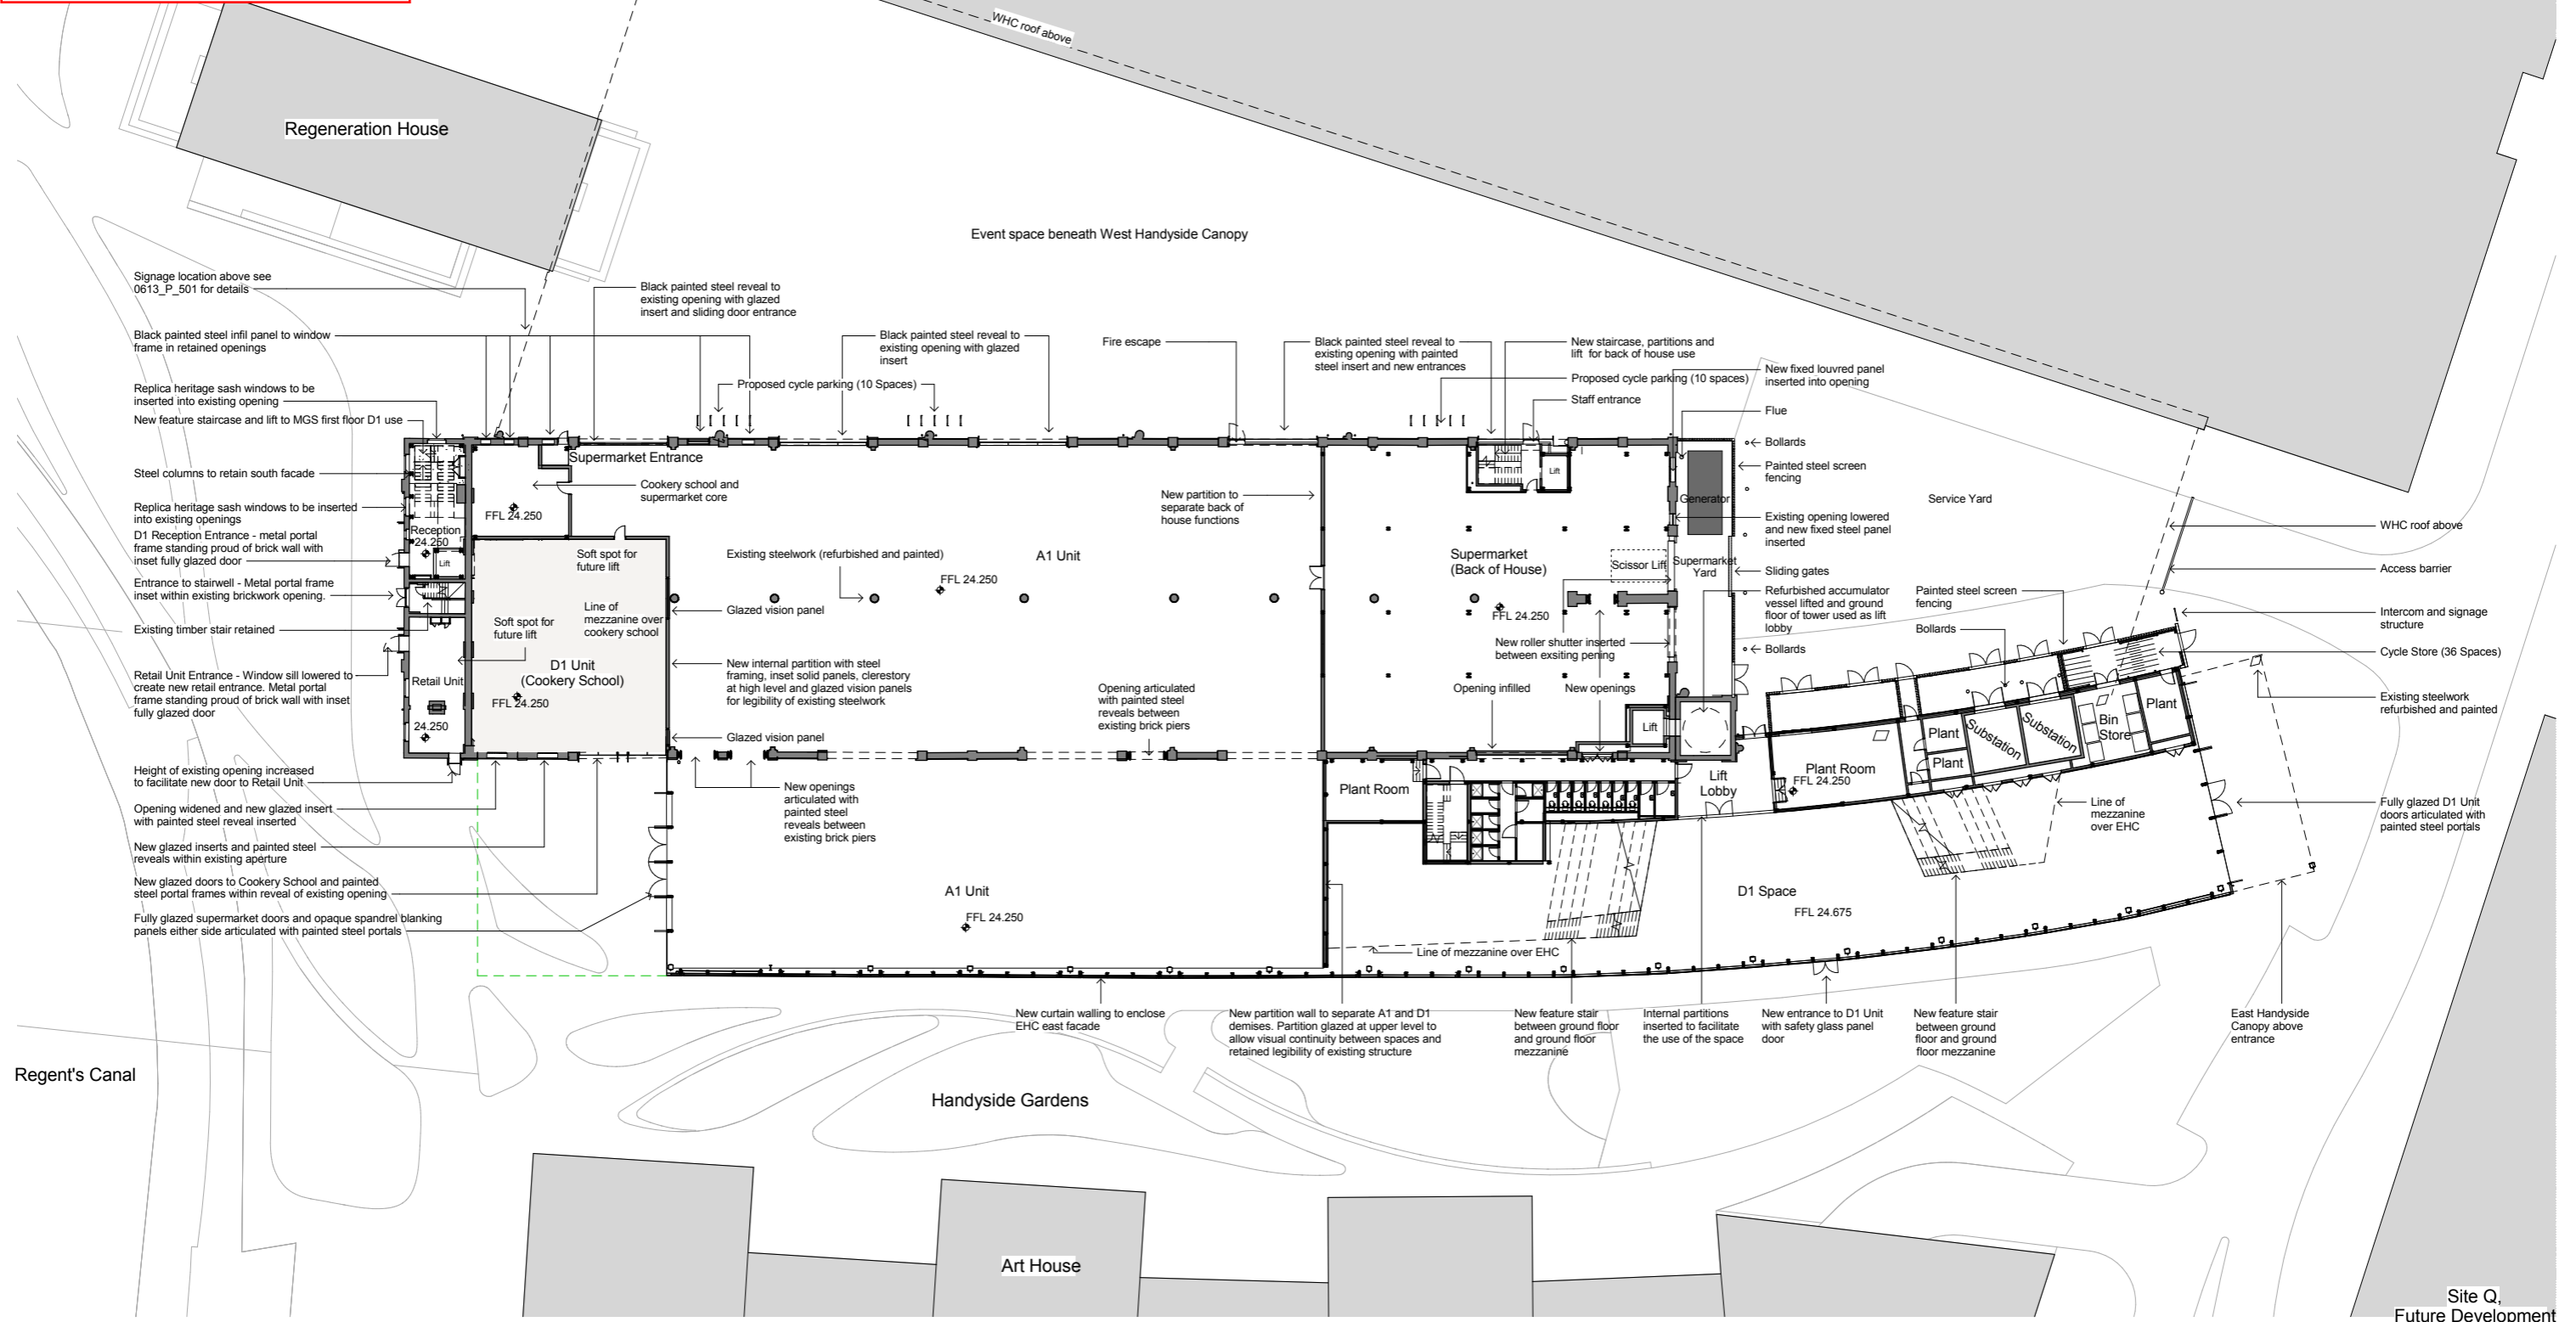

Revisions	By	Chk	Revisions	By	Chk	Notes
V 140114 DRAFT	HL	EM				
A 140128 For Approval	AB	EM				
B 140204 For Approval	AB	EM				

By	Chk	Notes
		Extent of proposed outdoor seating area
		Refer to Townshend Landscape Architects drawings for details of the public realm landscape proposals
		Please note: The ridge height of the East Handside Canopy varies across its length. For purposes of clarity, the value shown on all drawings has been taken as an average value.

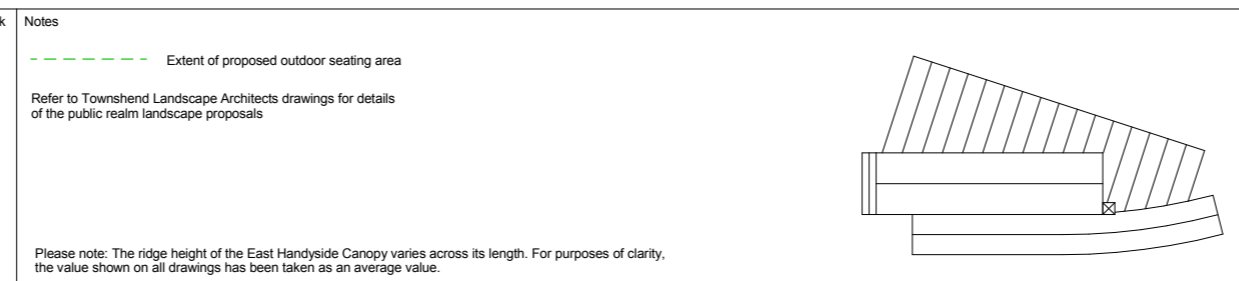

**Bennetts Associates Architects**

1 Rawstone Place London EC1V 7NL  
 T +44 (0) 20 7520 3300 F +44 (0) 20 7520 3333  
 E mail@bennettsassociates.com

Project: **Midland Goods Shed**  
 Argent

Drawing Title: **For Approval Ground Floor Level Proposed**

Drawing Number: **0613\_P\_101**

Scale @ A3: **1:500** | Scale @ A1: **1:250**

Revision: **B**

Revision Date: **140204**

Project No. **0613**

Scale: **1:250**

Scale bar: 0 2.5 5 7.5 10 12.5m

North arrow symbol

Project No. 0613

Revision B

Revision Date 140204

YY MM DD