


# Site Location Plan - 89-91 West End Lane, Hampstead London NW6 4SY

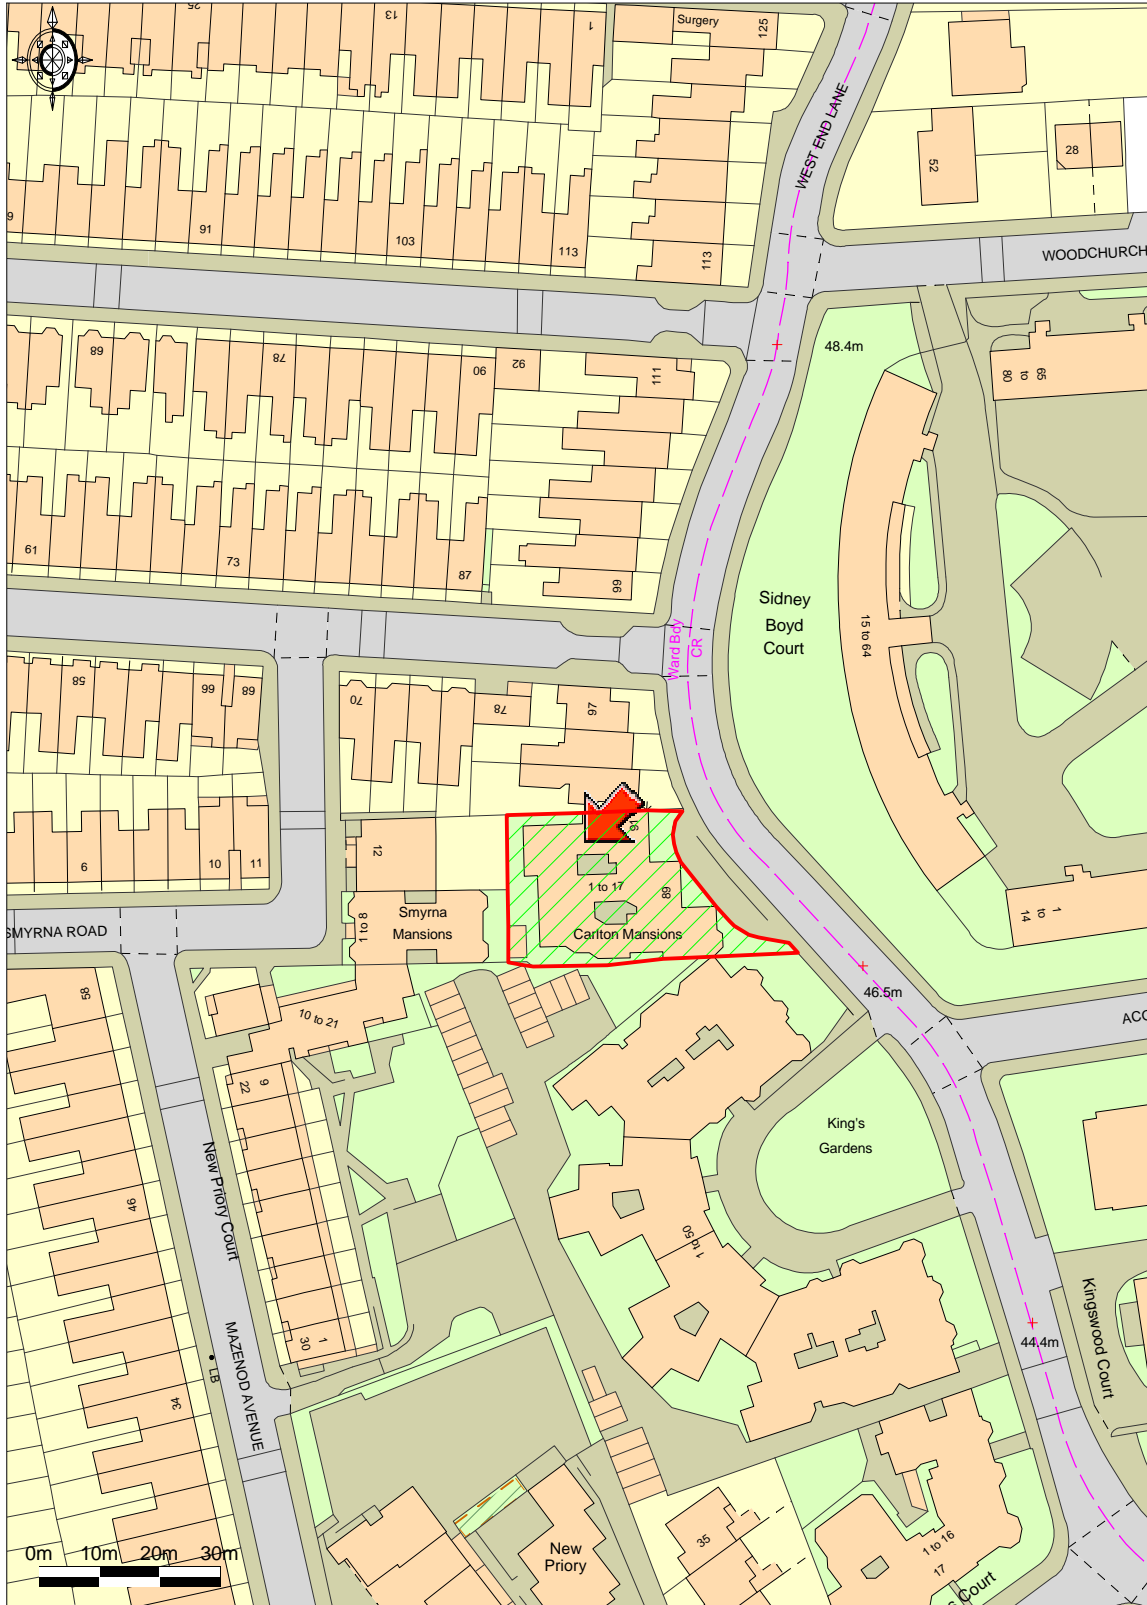

Ordnance Survey © Crown Copyright 2015. All rights reserved.  
Licence number 10002432. Plotted Scale - 1:1250

