

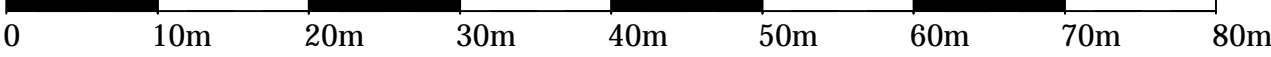


Block plan  
Scale 1:500

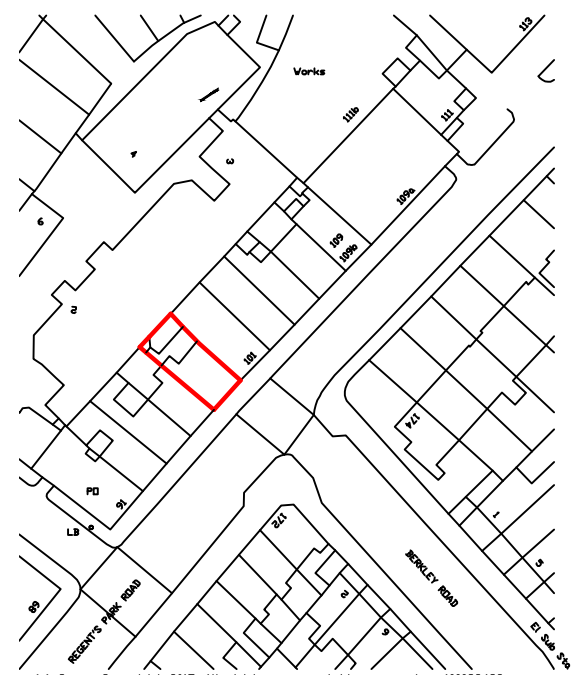

Scale bar 1:500

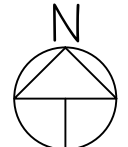

Location plan  
Scale 1:1250



Scale bar 1:1250



Clarion Chartered Surveyors  
Architectural Services  
& Building Surveyors

This drawing remains the property of Clarion Building Consultants Ltd. Copying and un-authorised distribution is strictly forbidden without prior written consent.

Clarion Surveyors Ltd  
Block 1  
6-8 Brook Way  
Hastings  
East Sussex  
TN35 4NN  
(01424) 437978

Clarion Surveyors Ltd.  
54a Church Road  
Burgess Hill  
West Sussex  
RH15 9AE  
(01444) 250722

Actual measurements to be checked onsite  
Contractor to contact architect if errors are found and alternative design is required  
Structural engineers specification to take priority for details  
In addition to these notes and drawings, reference shall be made to the specification of works and the relevant Architects, Engineers and Specialists drawings and specifications.  
The contractor is responsible for verifying all site dimensions before commencing work.  
All dimensions are in millimeters unless noted otherwise  
This drawing has been produced electronically and may have been photo reduced or enlarged when printed or copied. Dimensions on this drawing shall not be scaled. Work only to figured dimensions. Any dimensional discrepancies, errors or omissions are to be reported to the architect immediately.  
The contractor is responsible for the stability of the building whilst the works are in progress.

Notes:

**150414H**  
99a Regent's Park Road  
London  
NW1 8UG

Location and block plan

Project number 150414H

Date 23/04/15

Drawn by A Moore

Checked by JN

150414H/LP1

Scale 1:500 and 1:1250 @ A3