
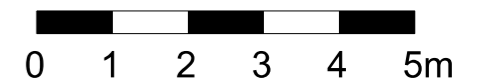


# FOR PLANNING

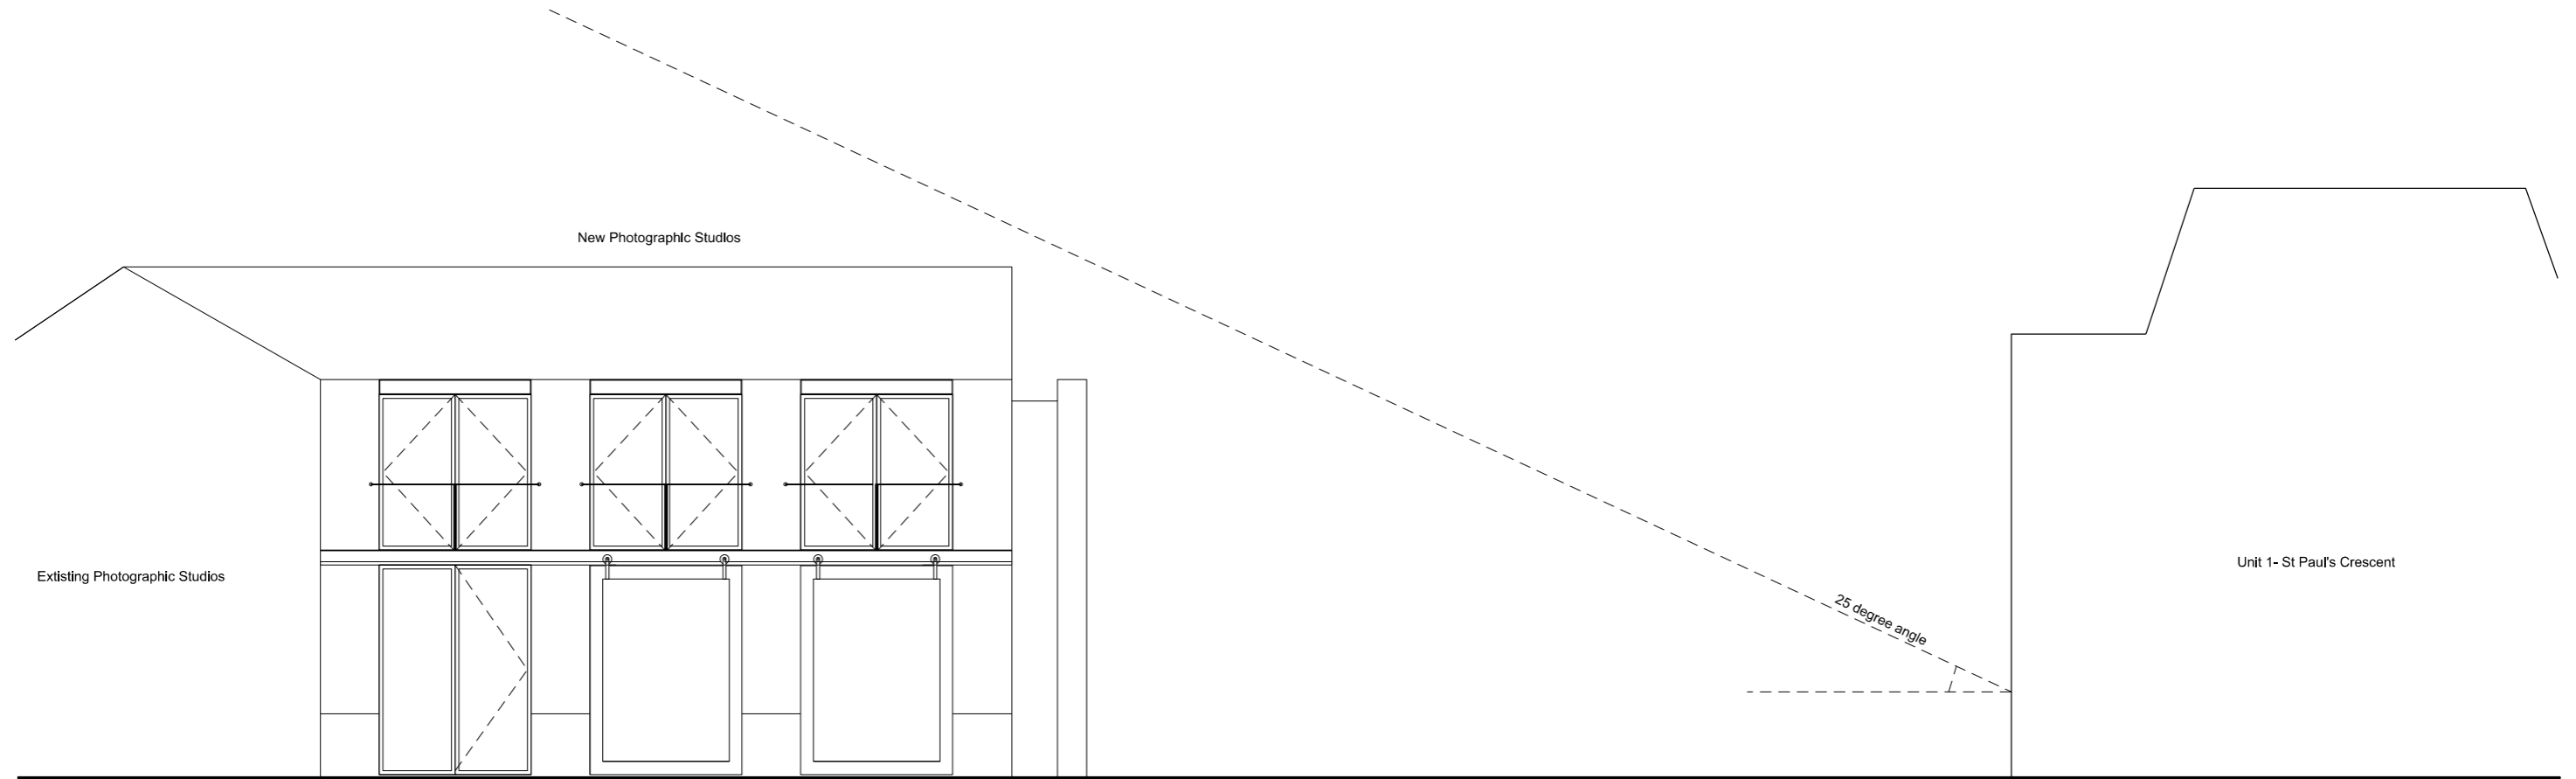

| Rev | Date | Description | drawn | checked |
|-----|------|-------------|-------|---------|
|     |      |             |       |         |
|     |      |             |       |         |
Do not Scale. Use figured dimensions only. All dimensions to be checked on site

All drawings to be read in conjunction with the Engineers' drawings. Any discrepancies between consultants drawings to be reported to the Architect before any work commences.


The Contractor's attention is drawn to the Health & Safety matters identified in the Health & Safety plan as being potentially hazardous. These items should not be considered as a complete and final list. The Work Package Contractor's normal Health and Safety obligations still apply when undertaking constructional operations both on and off site.

**Owen Architects**  
 Gate House  
 1 St John's Square  
 London  
 EC1M 4DH


+44 (0) 20 7608 2889 T  
 +44 (0) 20 7608 0758 F  
 info@owenarchitects.co.uk

|  |                    |                    |                    |           |
|--|--------------------|--------------------|--------------------|-----------|
| Project Unit A - 44 St Paul's Crescent |                    |                    |                    |           |
| Title Extension<br>Proposed Sections   |                    |                    |                    |           |
| Date<br>22/10/2014                     | Scale @A3<br>1:100 | Project no.<br>373 | Drawing no.<br>400 | Rev.<br>A |


# FOR PLANNING

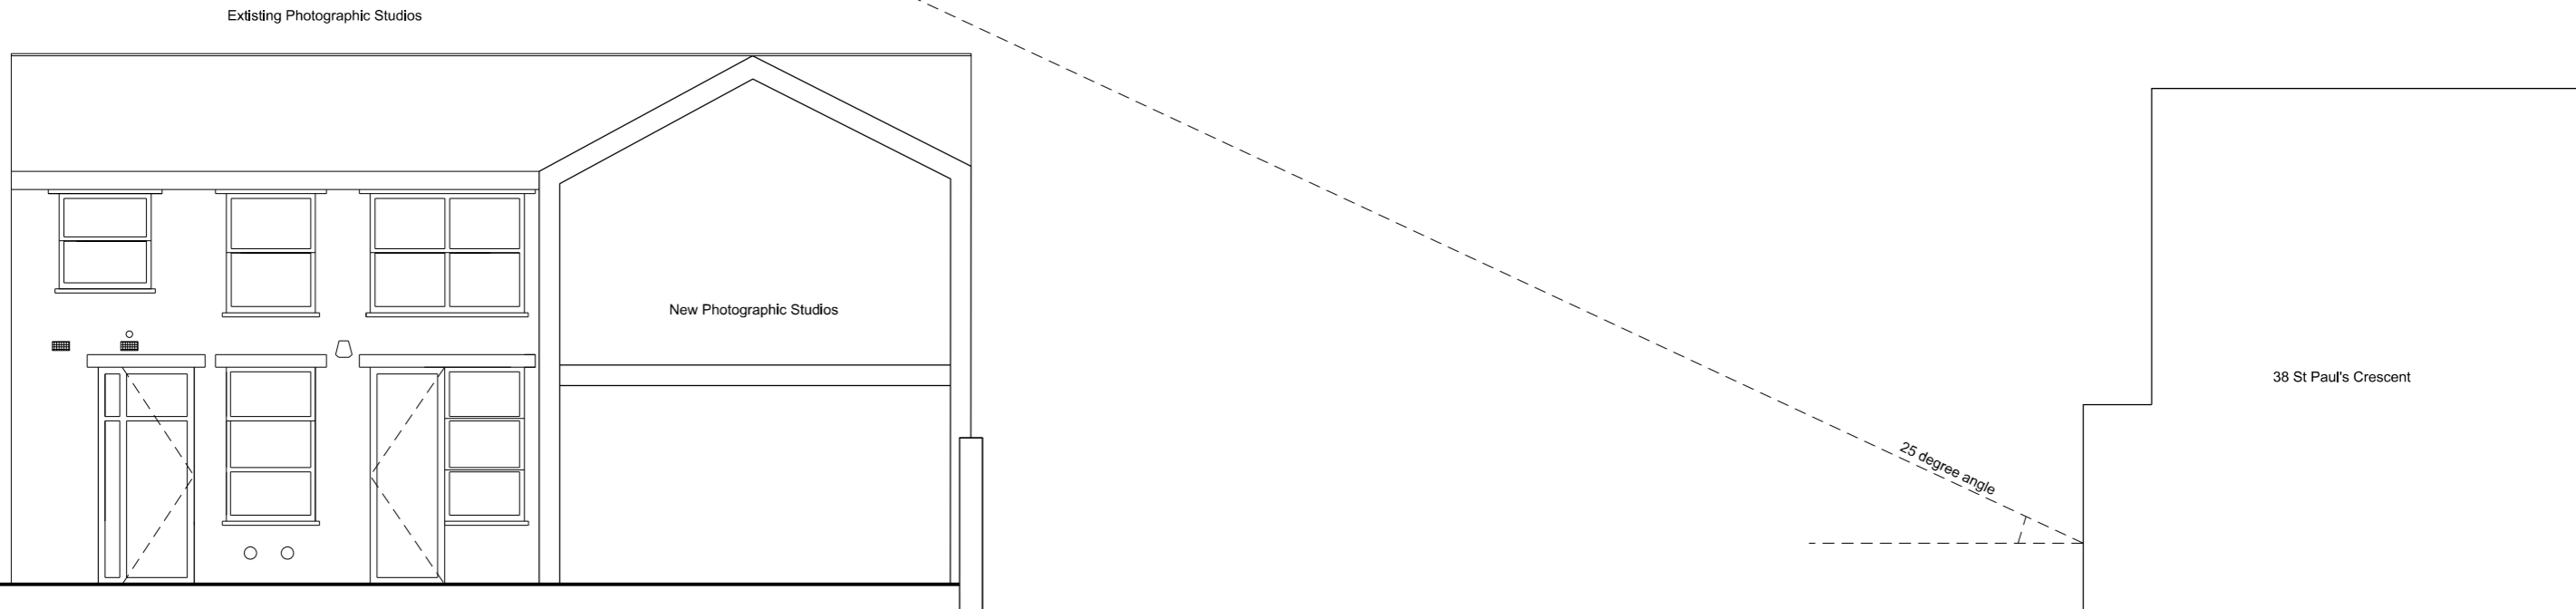

**01** Section through 38 St Paul's Crescent  
Proposed

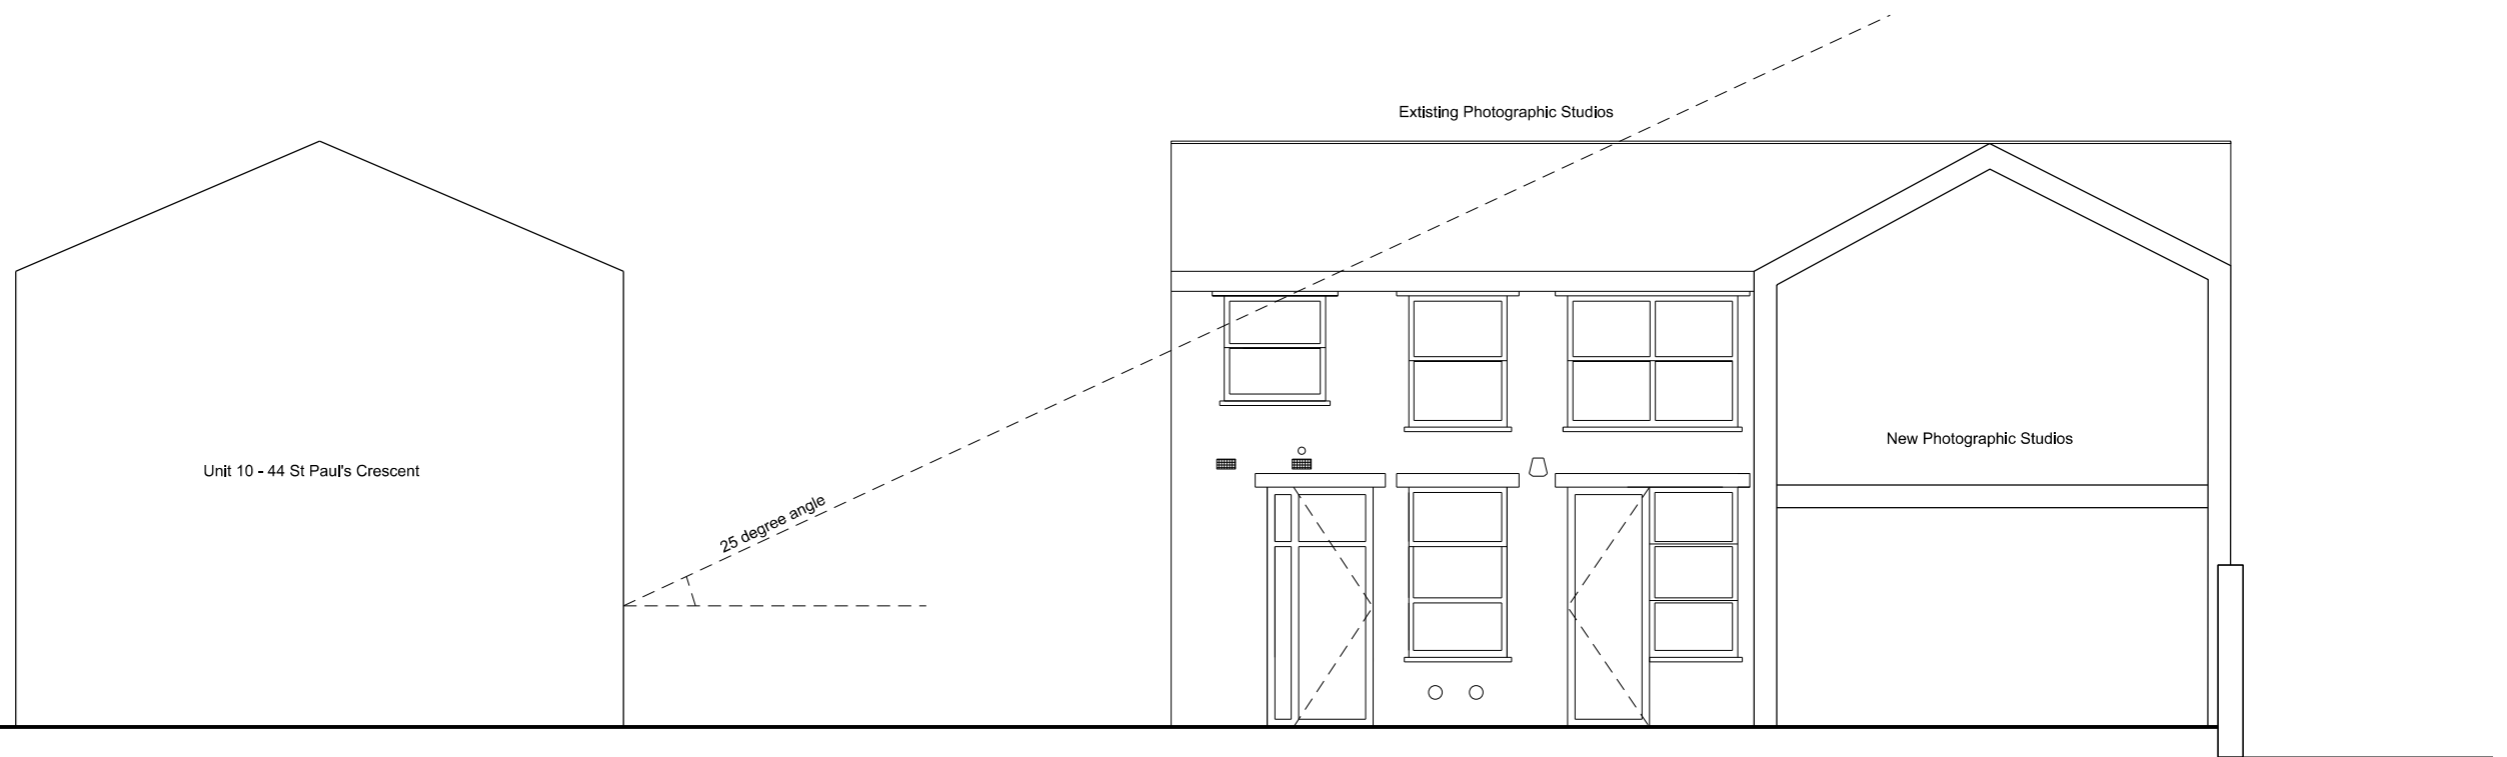

**02** Section through Unit 10, 44 St Paul's Crescent  
Proposed

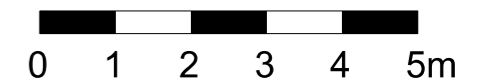

| Rev | Date | Description | drawn | checked |
|-----|------|-------------|-------|---------|
|     |      |             |       |         |
|     |      |             |       |         |
Do not Scale. Use figured dimensions only. All dimensions to be checked on site

All drawings to be read in conjunction with the Engineers' drawings. Any discrepancies between consultants drawings to be reported to the Architect before any work commences.

The Contractor's attention is drawn to the Health & Safety matters identified in the Health & Safety plan as being potentially hazardous. These items should not be considered as a complete and final list. The Work Package Contractor's normal Health and Safety obligations still apply when undertaking constructional operations both on and off site.

**Owen Architects**  
 Gate House  
 1 St John's Square  
 London  
 EC1M 4DH

+44 (0) 20 7608 2889 T  
 +44 (0) 20 7608 0758 F  
 info@owenarchitects.co.uk

|  |                    |                    |                    |           |
|--|--------------------|--------------------|--------------------|-----------|
| Project Unit A - 44 St Paul's Crescent |                    |                    |                    |           |
| Title Extension<br>Proposed Sections   |                    |                    |                    |           |
| Date<br>22/10/2014                     | Scale @A3<br>1:100 | Project no.<br>373 | Drawing no.<br>400 | Rev.<br>A |