



# The Grove

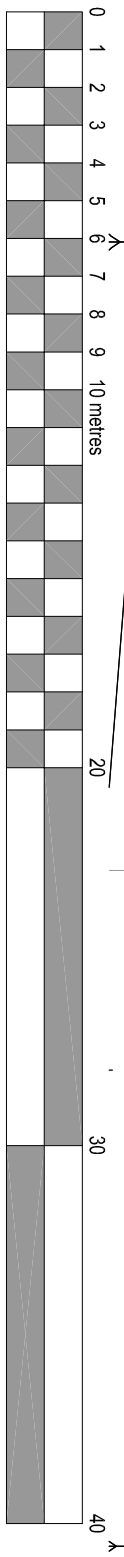

NORTH

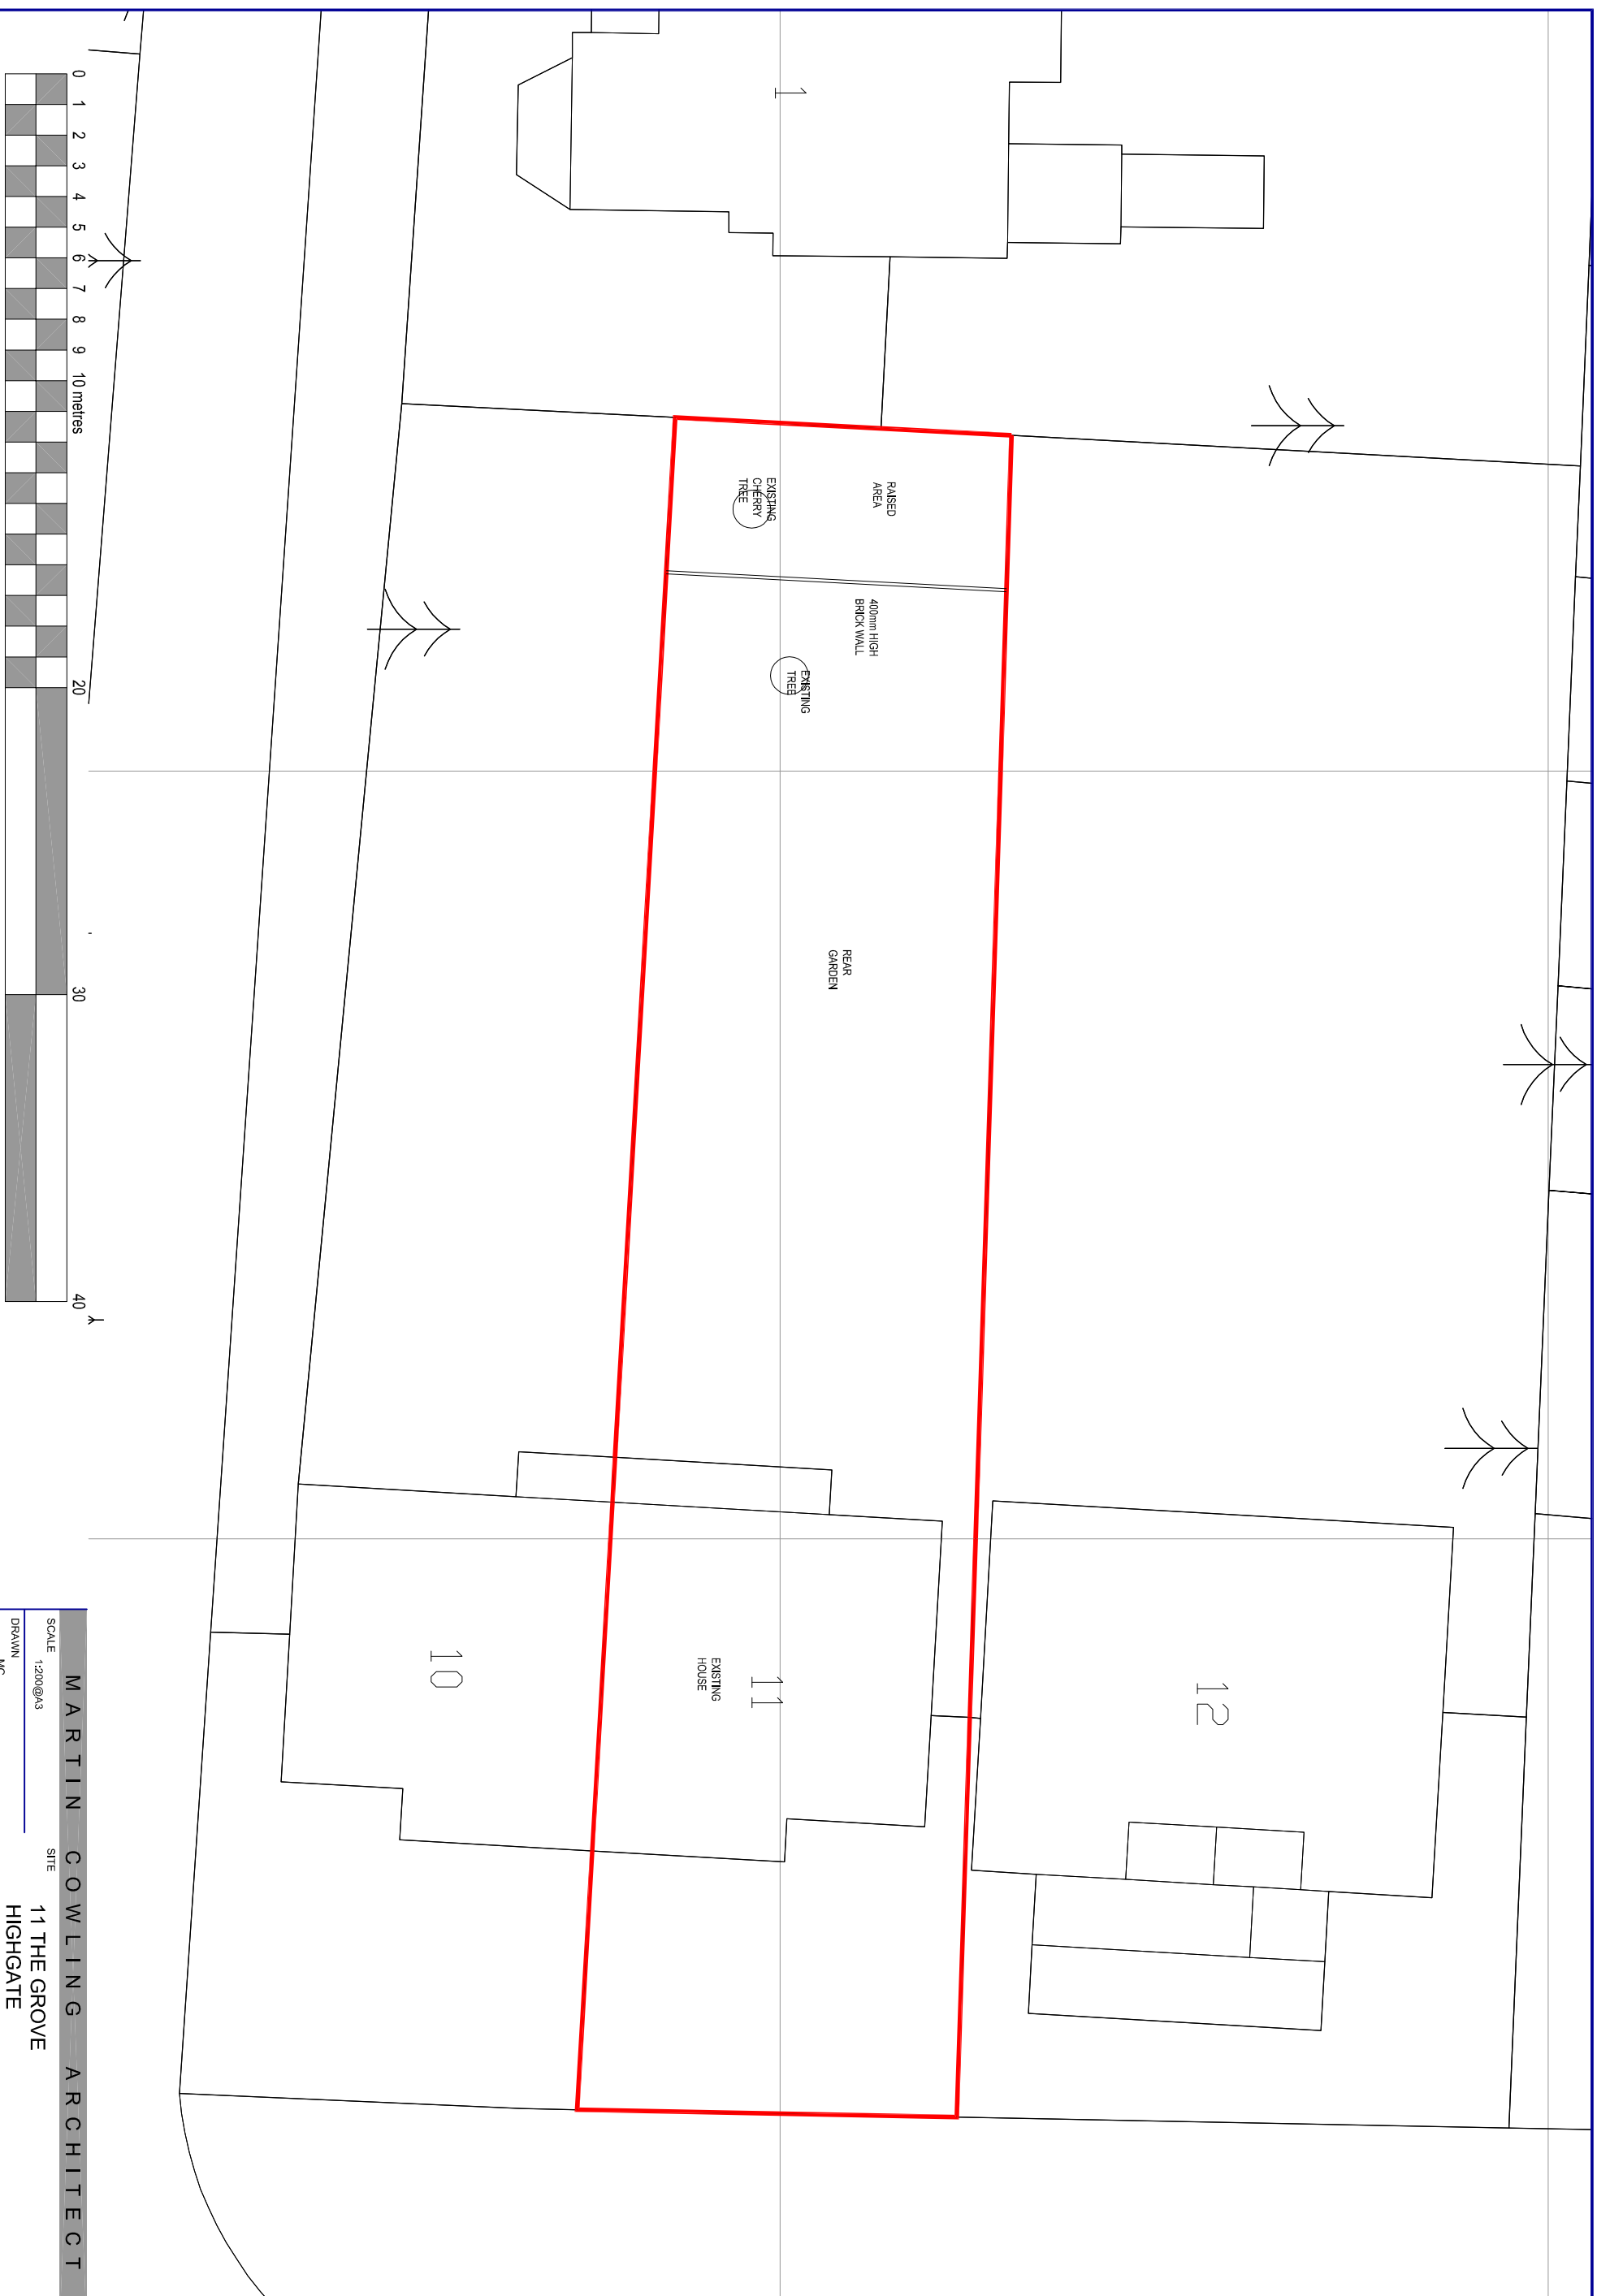


<b>MARTIN COWLING ARCHITECT</b>	
SCALE	SITE
1:200@A3	11 THE GROVE
DRAWN	HIGHGATE
MC	
DATE	TITLE
JUN 15	EXISTING BLOCK PLAN

CONTRACTORS MUST CHECK ALL DIMENSIONS ON SITE.  
ONLY DIMENSIONS ARE TO BE WORKED FROM.  
BROUWER PROOFREADING. THIS DRAWING IS COPYRIGHT

TEL. 01908 579336  
MOB. 07711 575945

MARTIN COWLING ARCHITECT BA(hons) DipArch RIBA  
30 EAST MOOR DRIVE, WOLVERTON MILL, MILTON KEYNES, MK12 5GX  
email: martin.cowling@gmail.com

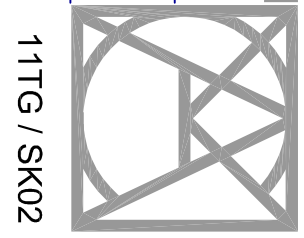

11TG / SK02

EXISTING BLOCK PLAN 1:200@A3