




The Grove

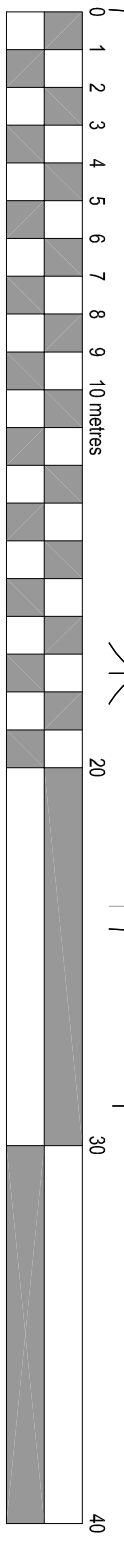

NORTH

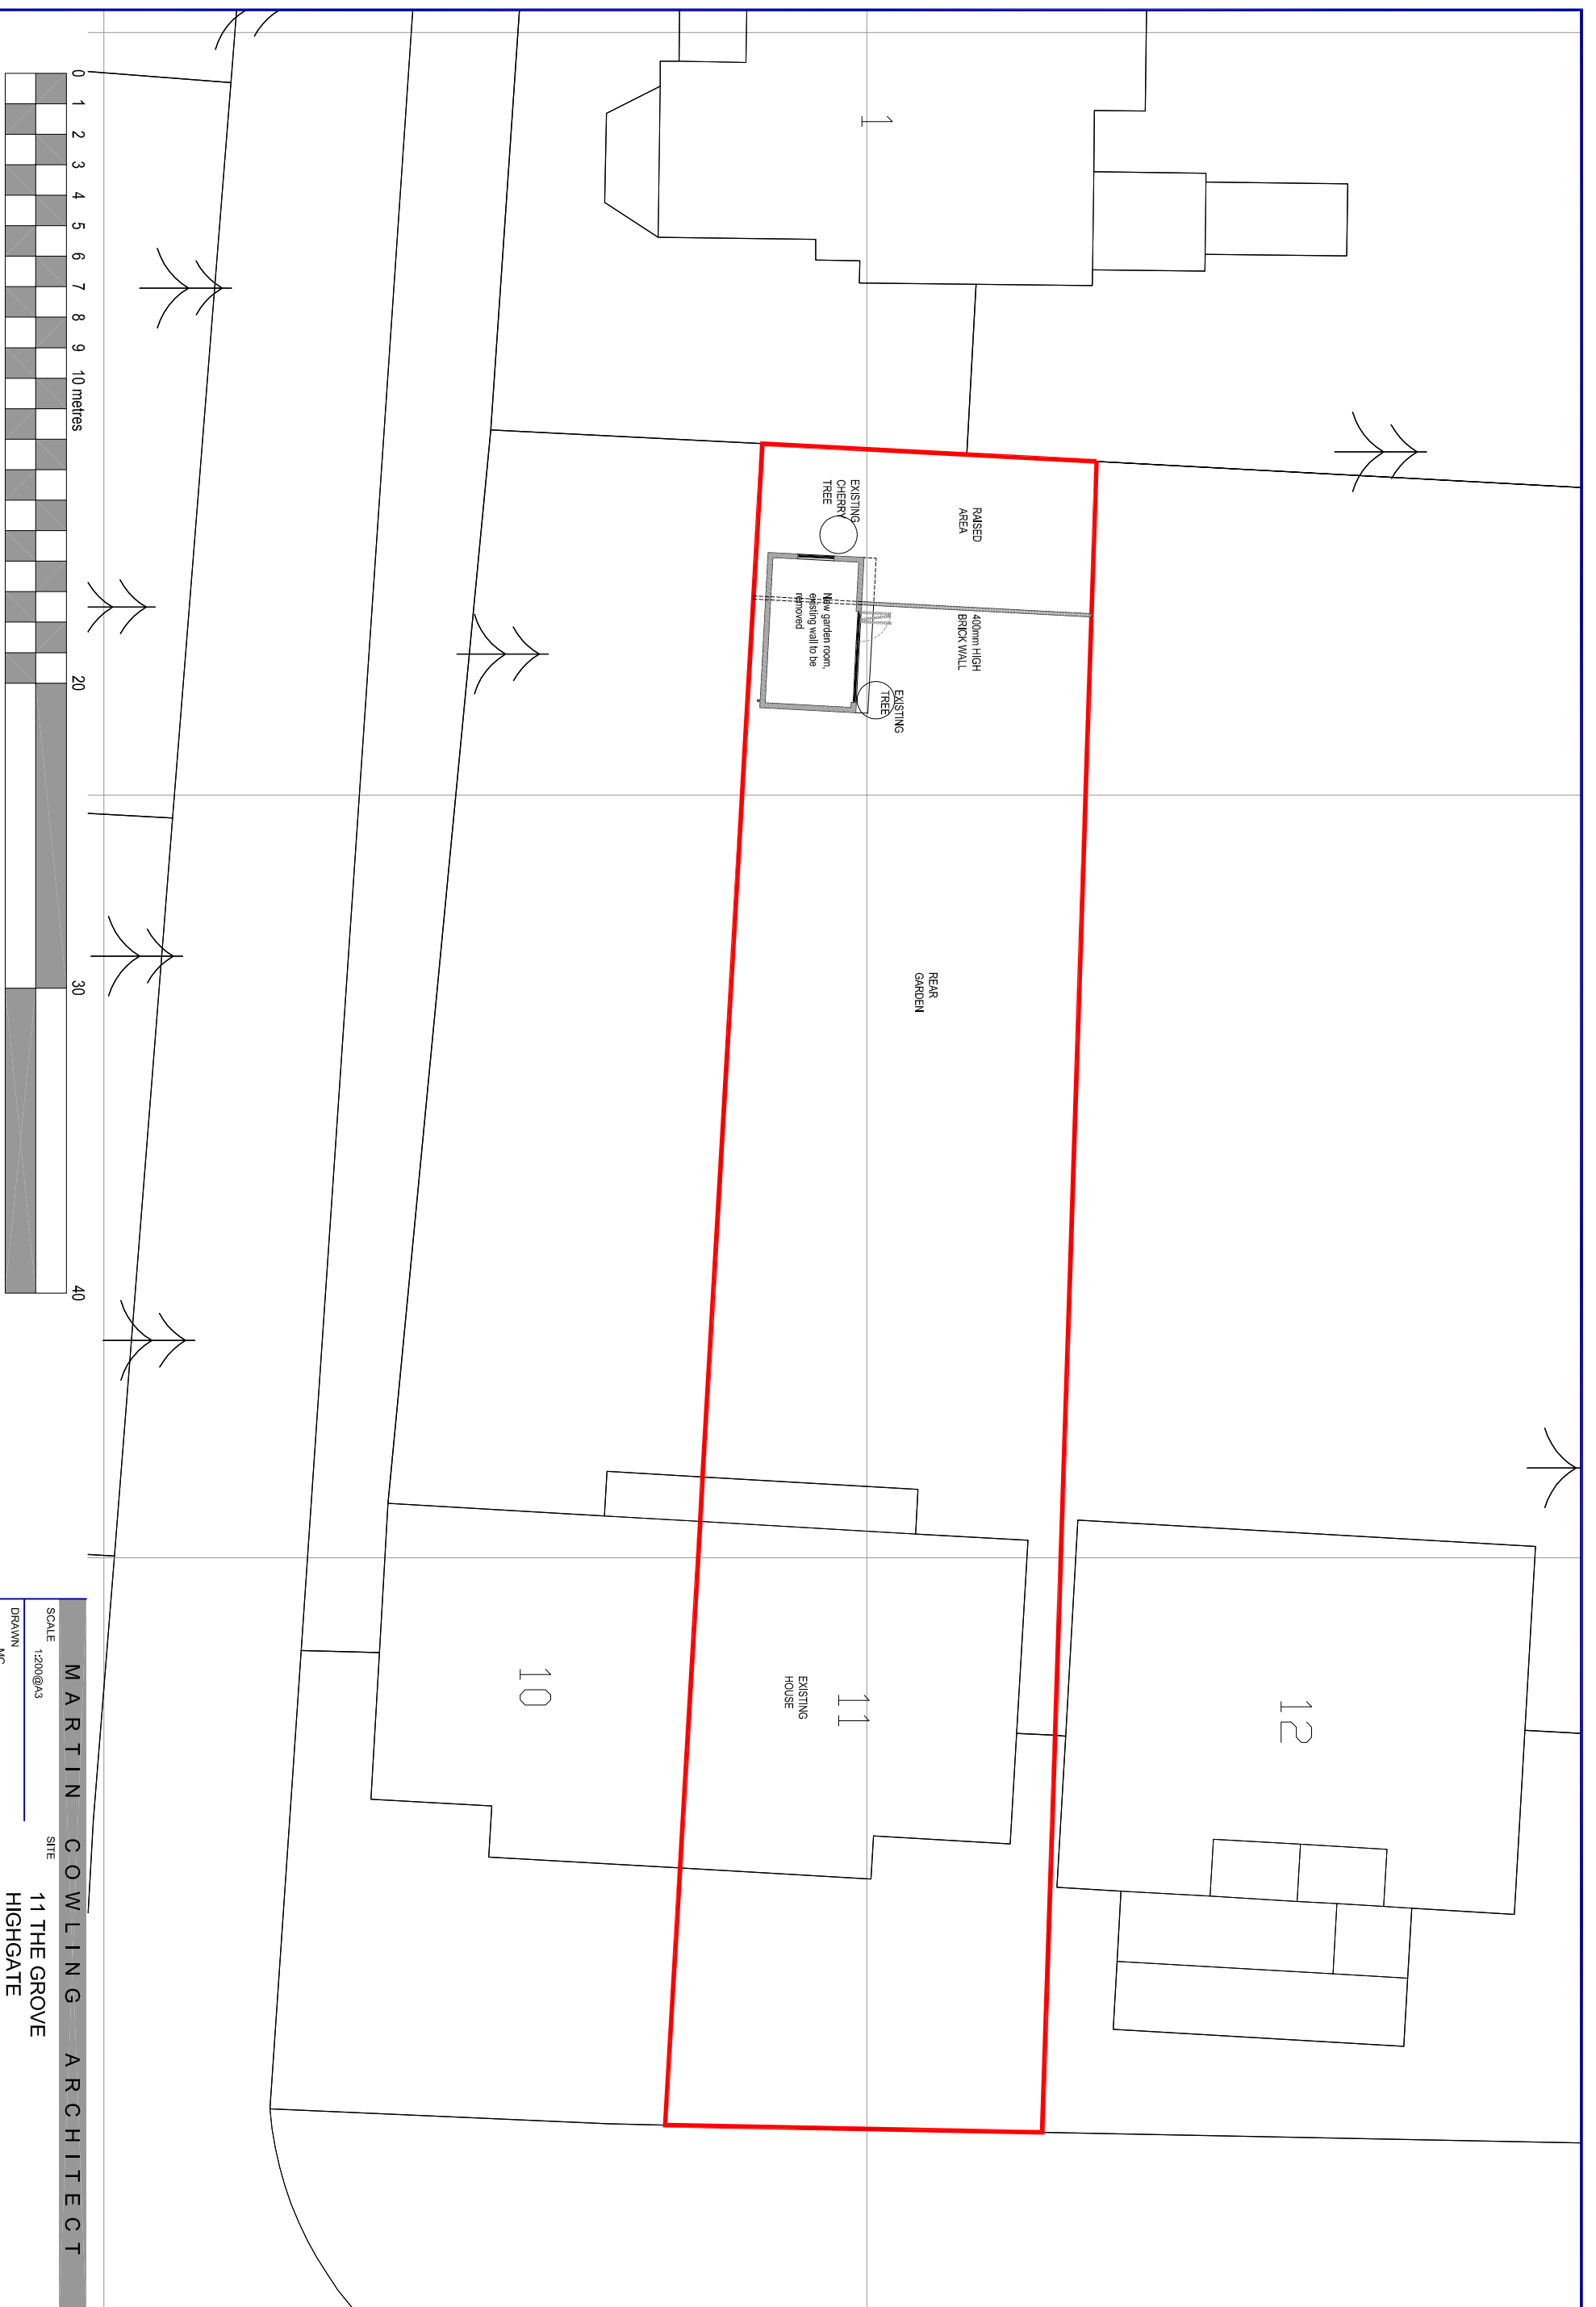

MARTIN COWLING ARCHITECT	
SCALE	SITE
1:200@A3	11 THE GROVE
DRAWN	TITLE
MC	PROPOSED BLOCK PLAN
DATE	
JUN 15	
<small>CONTRACTORS MUST CHECK ALL DIMENSIONS ON SITE. ONLY DIMENSIONS ARE TO BE WORKED FROM. BROOF PROVISIONS. THIS DRAWING IS COPYRIGHT</small>	
TEL. 01908 579336	MARTIN COWLING ARCHITECT BA(hons) DipARQH RIBA
MOB. 07711 575945	30 EAST MOOR DRIVE, WOLVERTON MILL, MILTON KEYNES, MK12 5GX
	email: martin.cowling@gmail.com

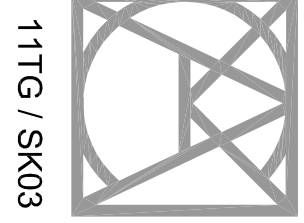

PROPOSED BLOCK PLAN 1:200@A3

11TG / SK03