


GENERAL NOTES:

- 1 All dimensions to be checked on site.
- 2 Use figured dimensions only. If there is any doubt, ask!
- 3 Refer to Engineer's drawings and specification for all structural and services information.
- 4 Any discrepancies between Architect's and Engineer's drawings to be reported to the Architect immediately.

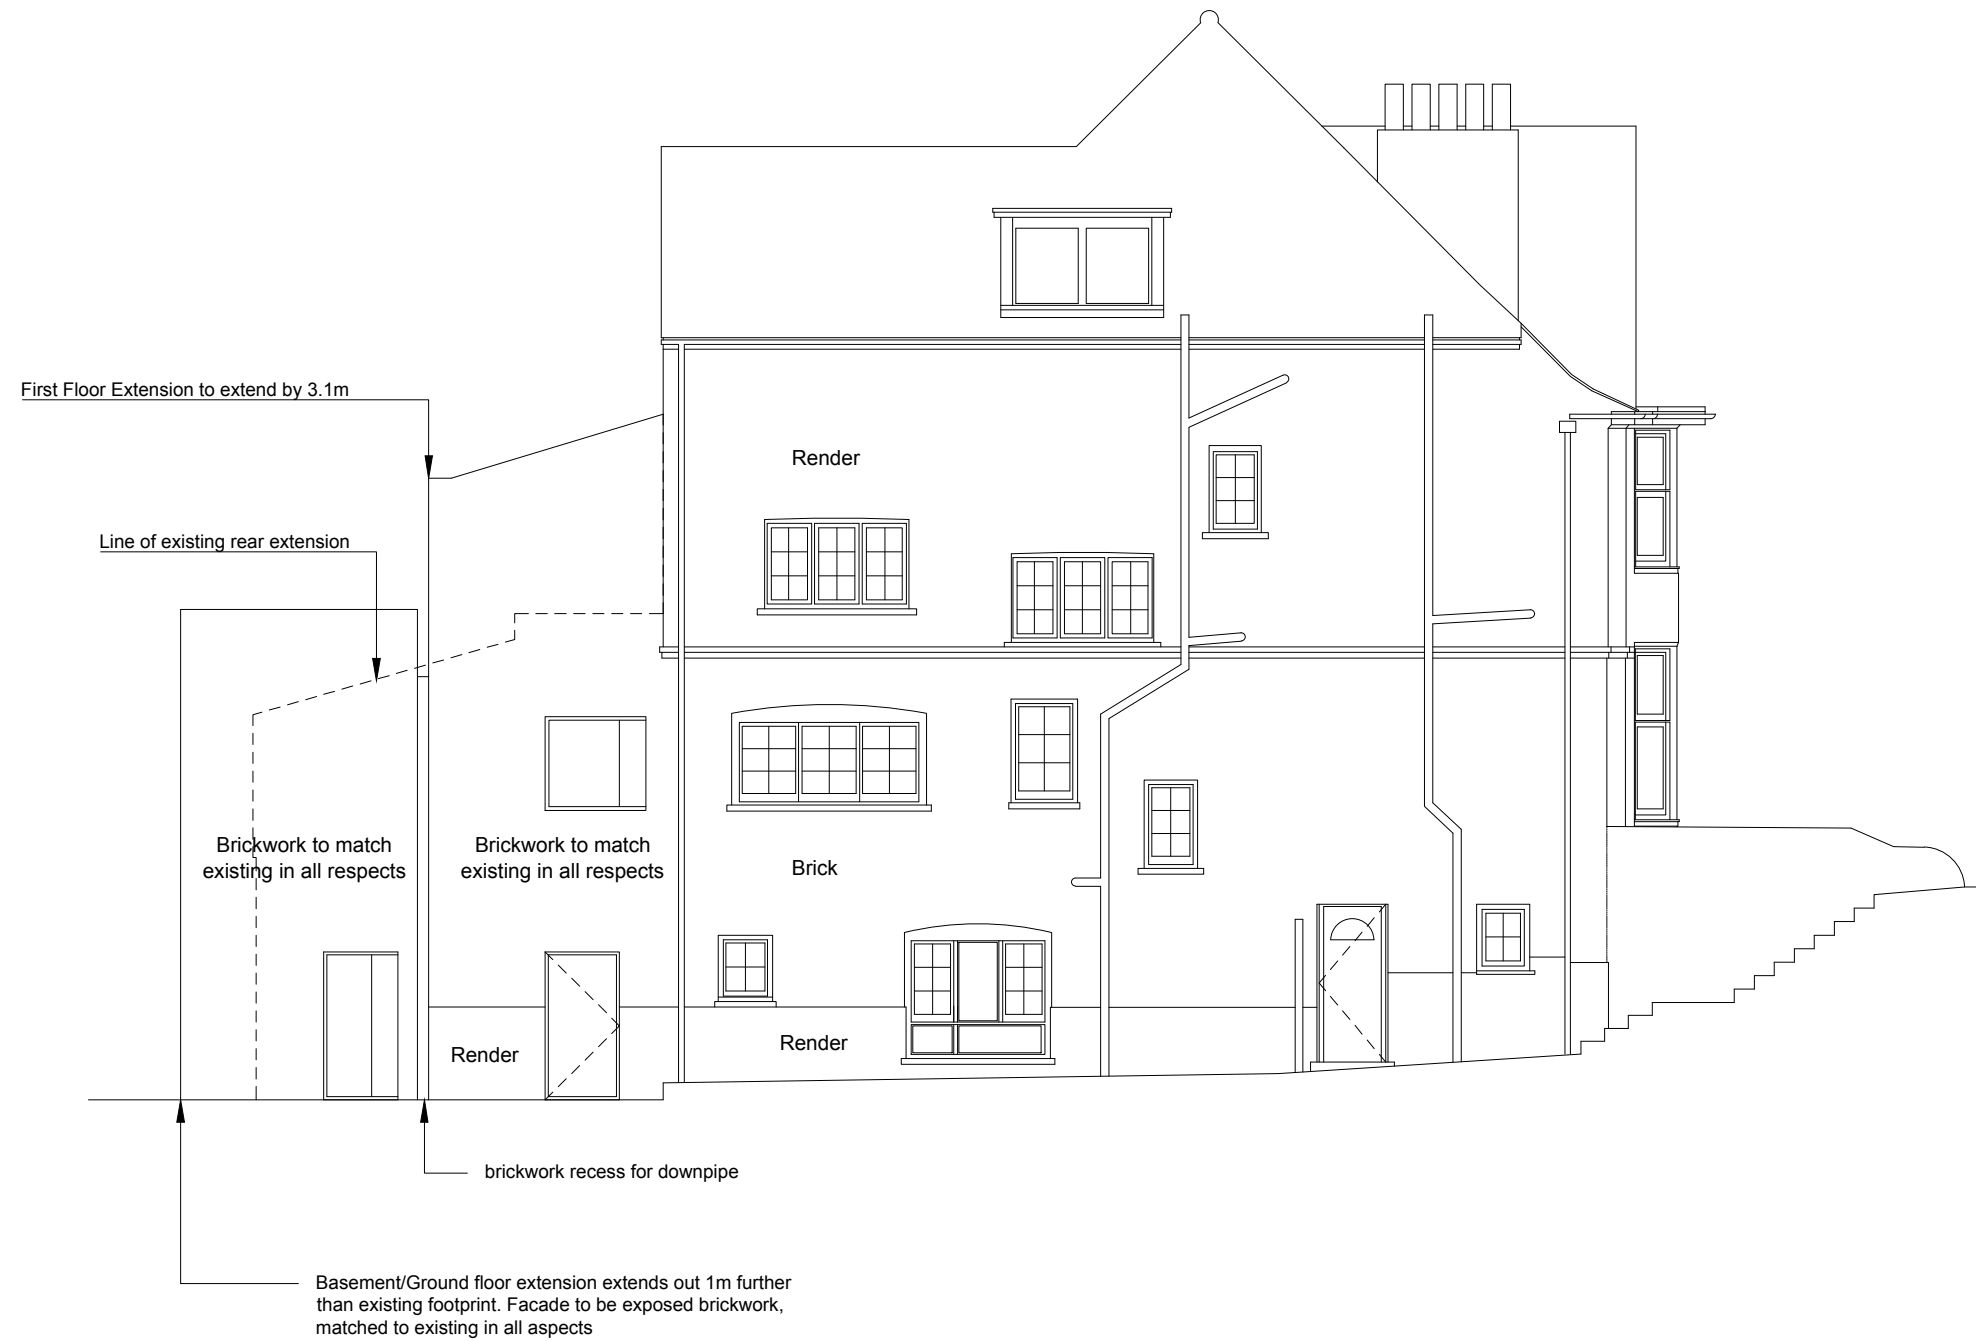

bermanguedesstretton

274 Banbury Road
Oxford
OX2 7DY

9B Ladbroke Grove
London
W11 3BD

Tel. 01865 791728
Fax. 01865 791732

Tel. 0203 220 0230
Fax. 0203 220 0231

e-mail: info@bgsarchitects.co.uk www.bgsarchitects.co.uk ©

Project

14 Hollycroft Avenue

Client

Martin Malley

Title

Side Elevation
(Looking North-West)
As Proposed

Scale: 1:100

Status: Planning

Size: A3

Drawing Number

Rev.

3115-A-117

D