


Roof FFL 61.563
 2nd FCL 60.808
 2nd FFL 58.408
 1st FCL 57.958
 1st FFL 55.408
 UG FCL 54.958
 UG FFL 52.108
 LG FCL 51.658
 LG FFL 48.958
 Bas FCL 47.608
 Bas FFL 44.808


Datum: 43.00m.

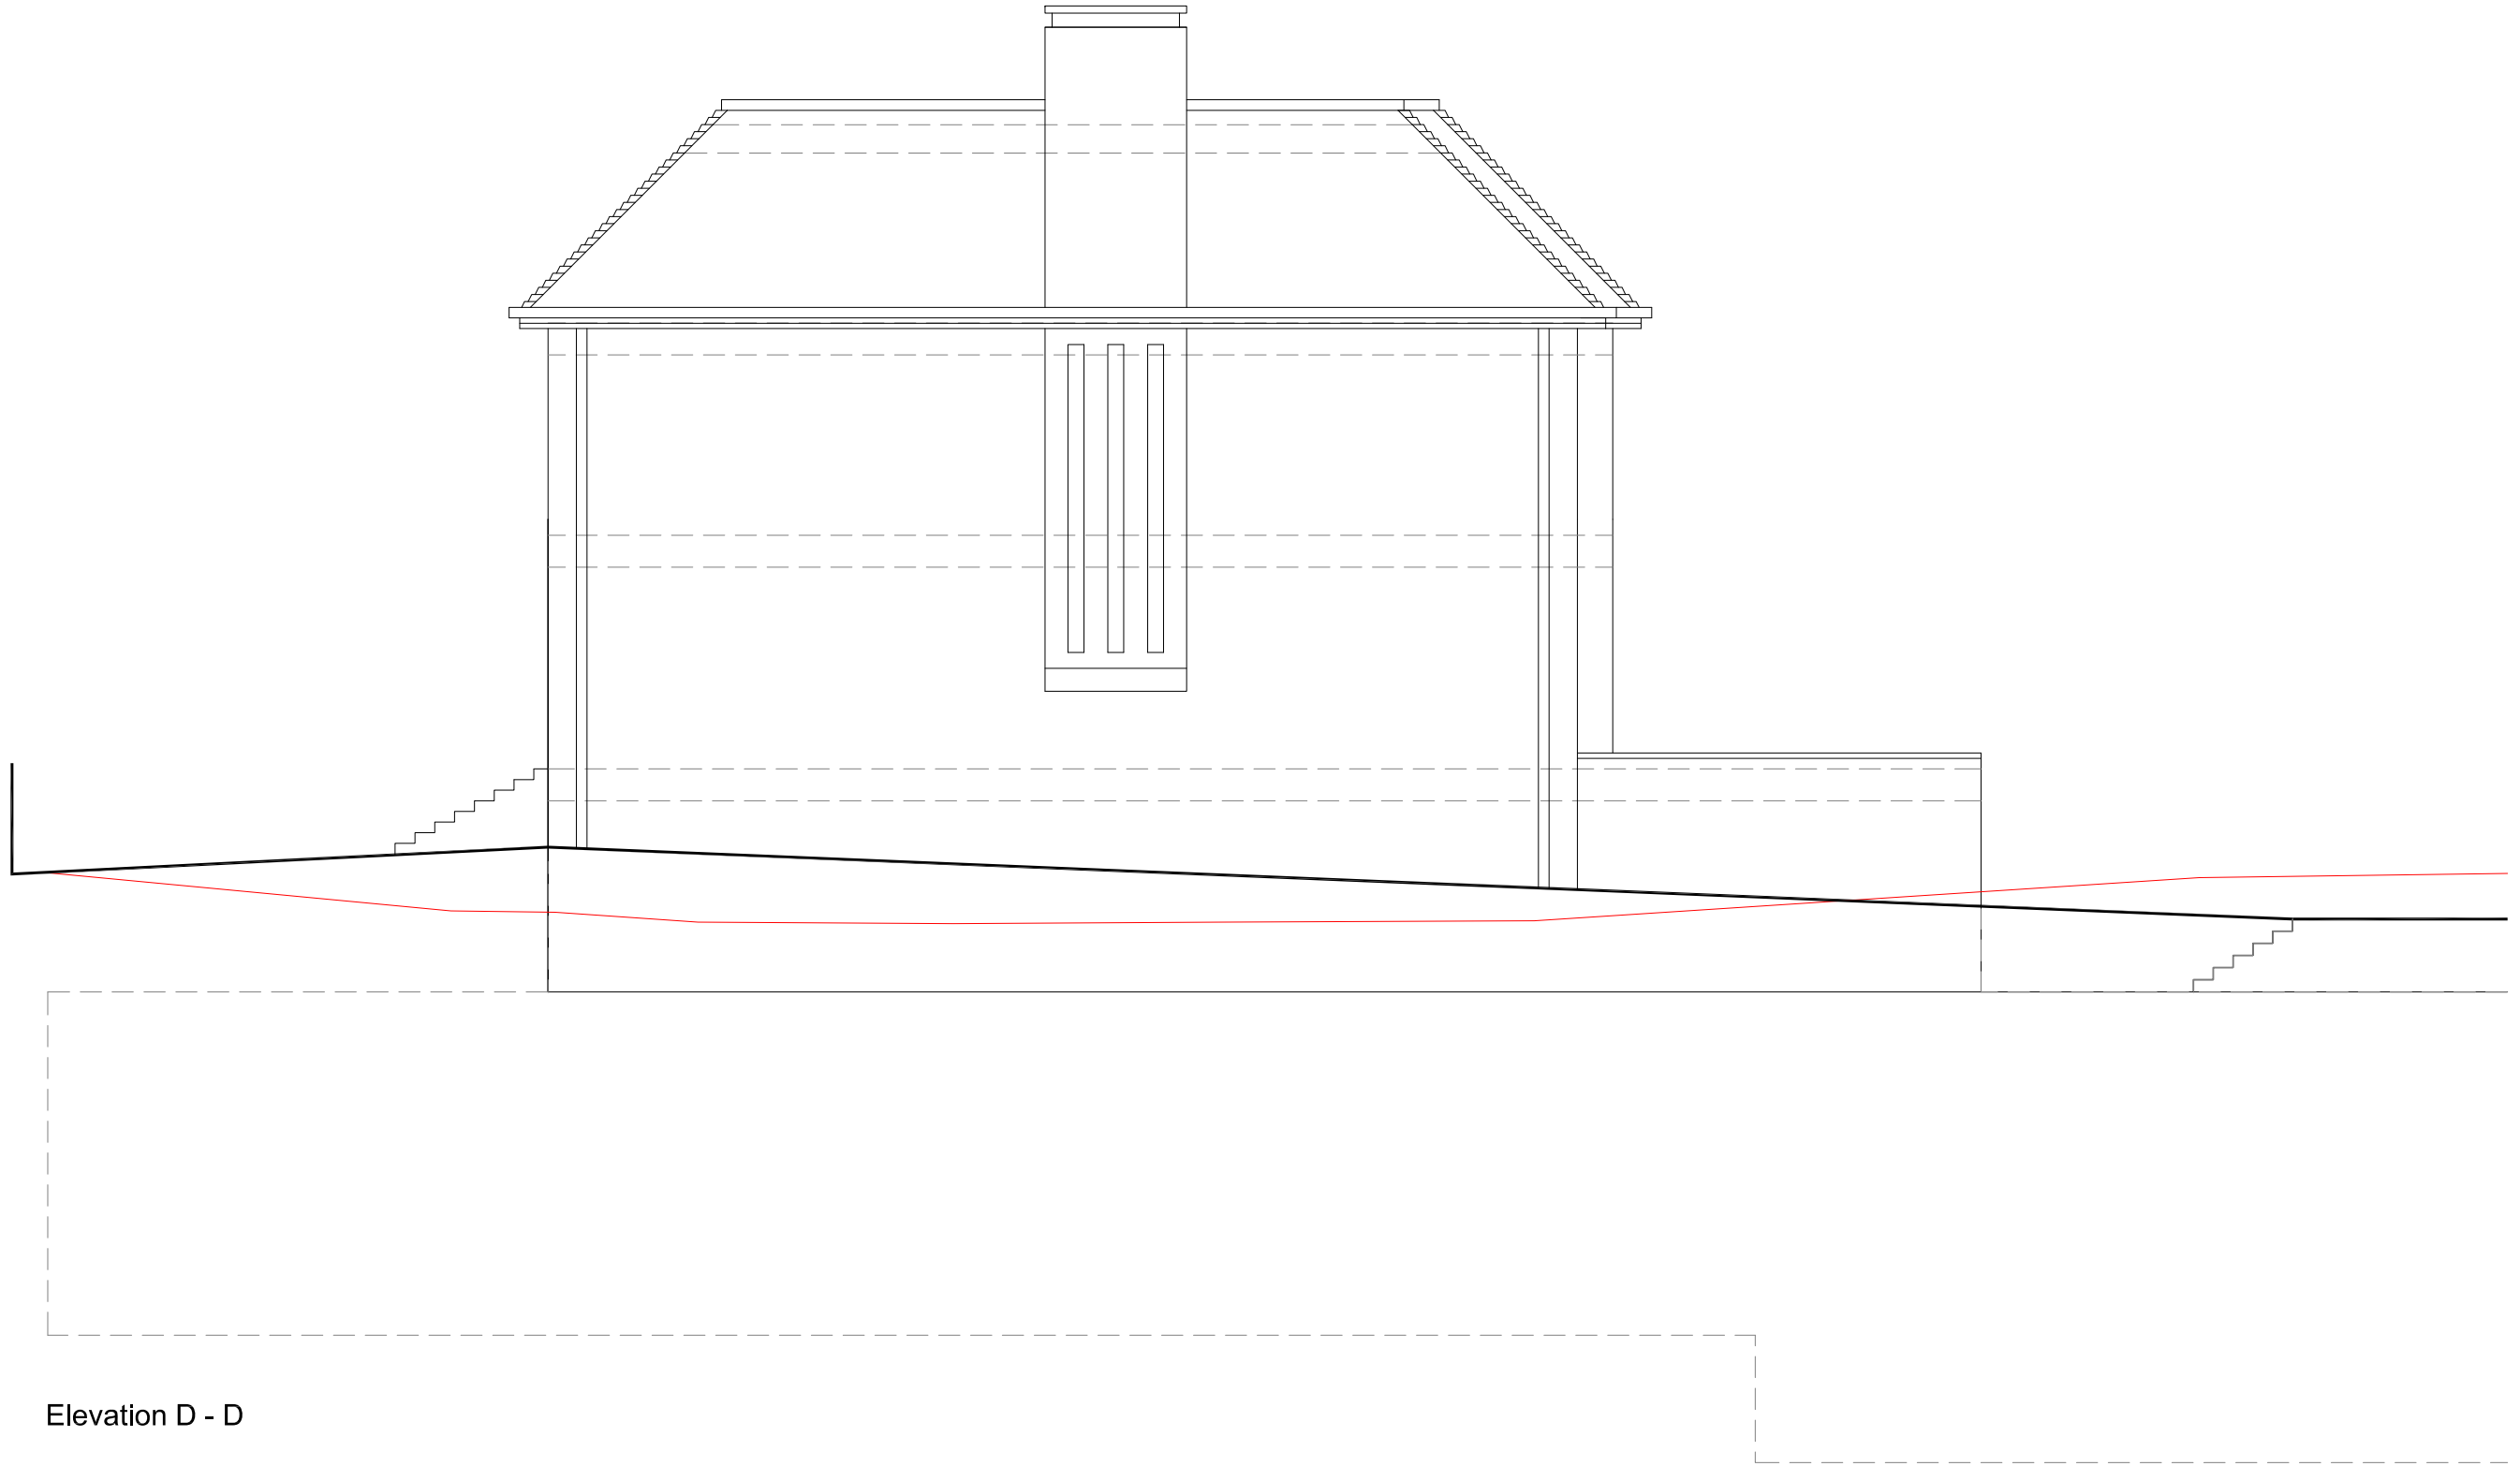

Elevation D - D

date	rev	revisions
-	-	-

key plan

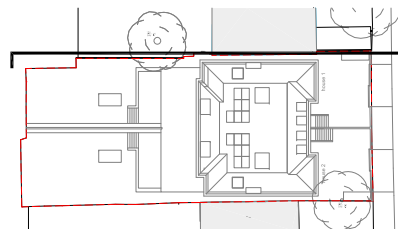

notes

DMFK Architects Ltd take no responsibility for dimensions obtained by scaling from this drawing. If no dimension is shown the recipient must ascertain the dimension specifically from the architect or by site measurement and may not rely on the drawing. Supply of the drawing in digital form is solely for convenience and no reliance may be placed on any data in digital form. All data must be checked against hard copy. This drawing is issued for design intent only and should not be used for construction unless stated.

copyright
 This drawing is the property of dMFK Architects Ltd. No disclosure or copy of it may be made without the written permission of dMFK Architects Ltd.



DE METZ FORBES KNIGHT ARCHITECTS

the old library 119 cholmley gardens london nw6 1aa t 020 7435 1144 f 020 7435 0884 mail info@dmfk.co.uk			
project	drawing title		
Redington Gardens	Elevation D - D		
	Proposed		
client	scale at A1	scale at A3	drawn date
Redington Gardens Ltd	1:50	1:100	EK OCT 14
	project no.	drawing no.	revision
	1958	A153	-