

Roof FFL 61.563

2nd FCL 60.808

2nd FFL 58.408

1st FCL 57.958

1st FFL 55.408

UG FCL 54.958

UG FFL 52.108

LG FCL 51.658

LG FFL 48.958

Bas FCL 47.608

Bas FFL 44.808

Datum: 43.00m.

755

2400

450

2550

450


2850

450

2700

1350


2800

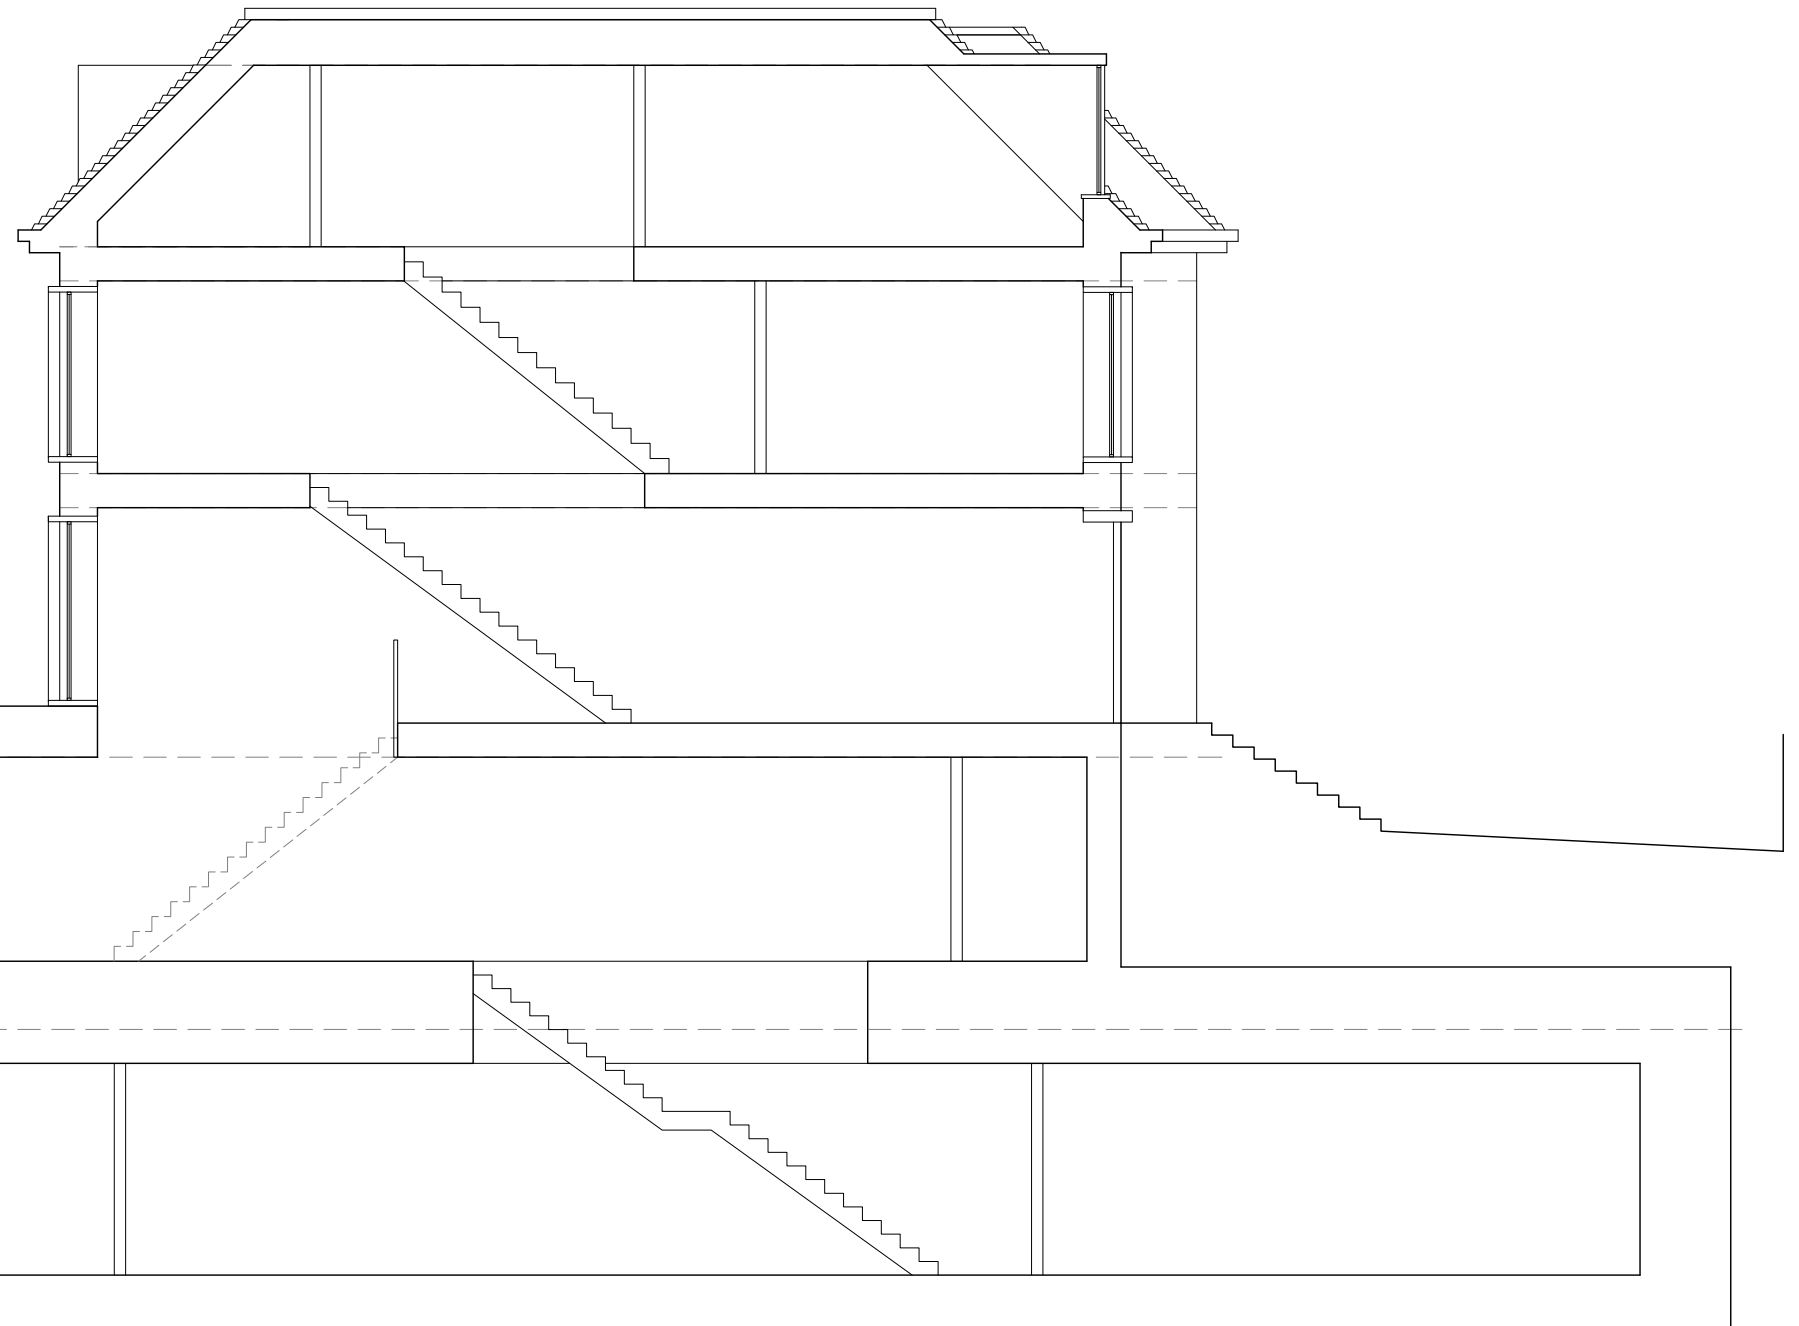

Section A - A

date	rev	revisions
-	-	-

key plan

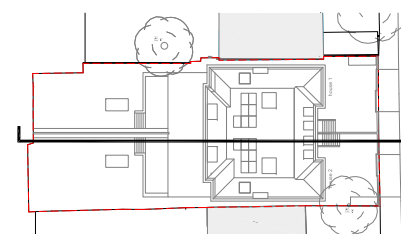

notes

DMFK Architects Ltd take no responsibility for dimensions obtained by scaling from this drawing. If no dimension is shown the recipient must ascertain the dimension specifically from the architect or by site measurement and may not rely on the drawing. Supply of the drawing in digital form is solely for convenience and no reliance may be placed on any data in digital form. All data must be checked against hard copy. This drawing is issued for design intent only and should not be used for construction unless stated.

copyright
This drawing is the property of dMFK Architects Ltd. No disclosure or copy of it may be made without the written permission of dMFK Architects Ltd.



DE METZ FORBES KNIGHT ARCHITECTS

the old library 119 cholmley gardens london nw6 1aa t 020 7435 1144 f 020 7435 0884 mail info@dmfk.co.uk

project	drawing title
Redington Gardens	Section A - A Proposed

client	scale at A1	scale at A3	drawn	date
Redington Gardens Ltd	1:50	1:100	EK	OCT 14

project no.	drawing no.	revision
1958	A170	-