
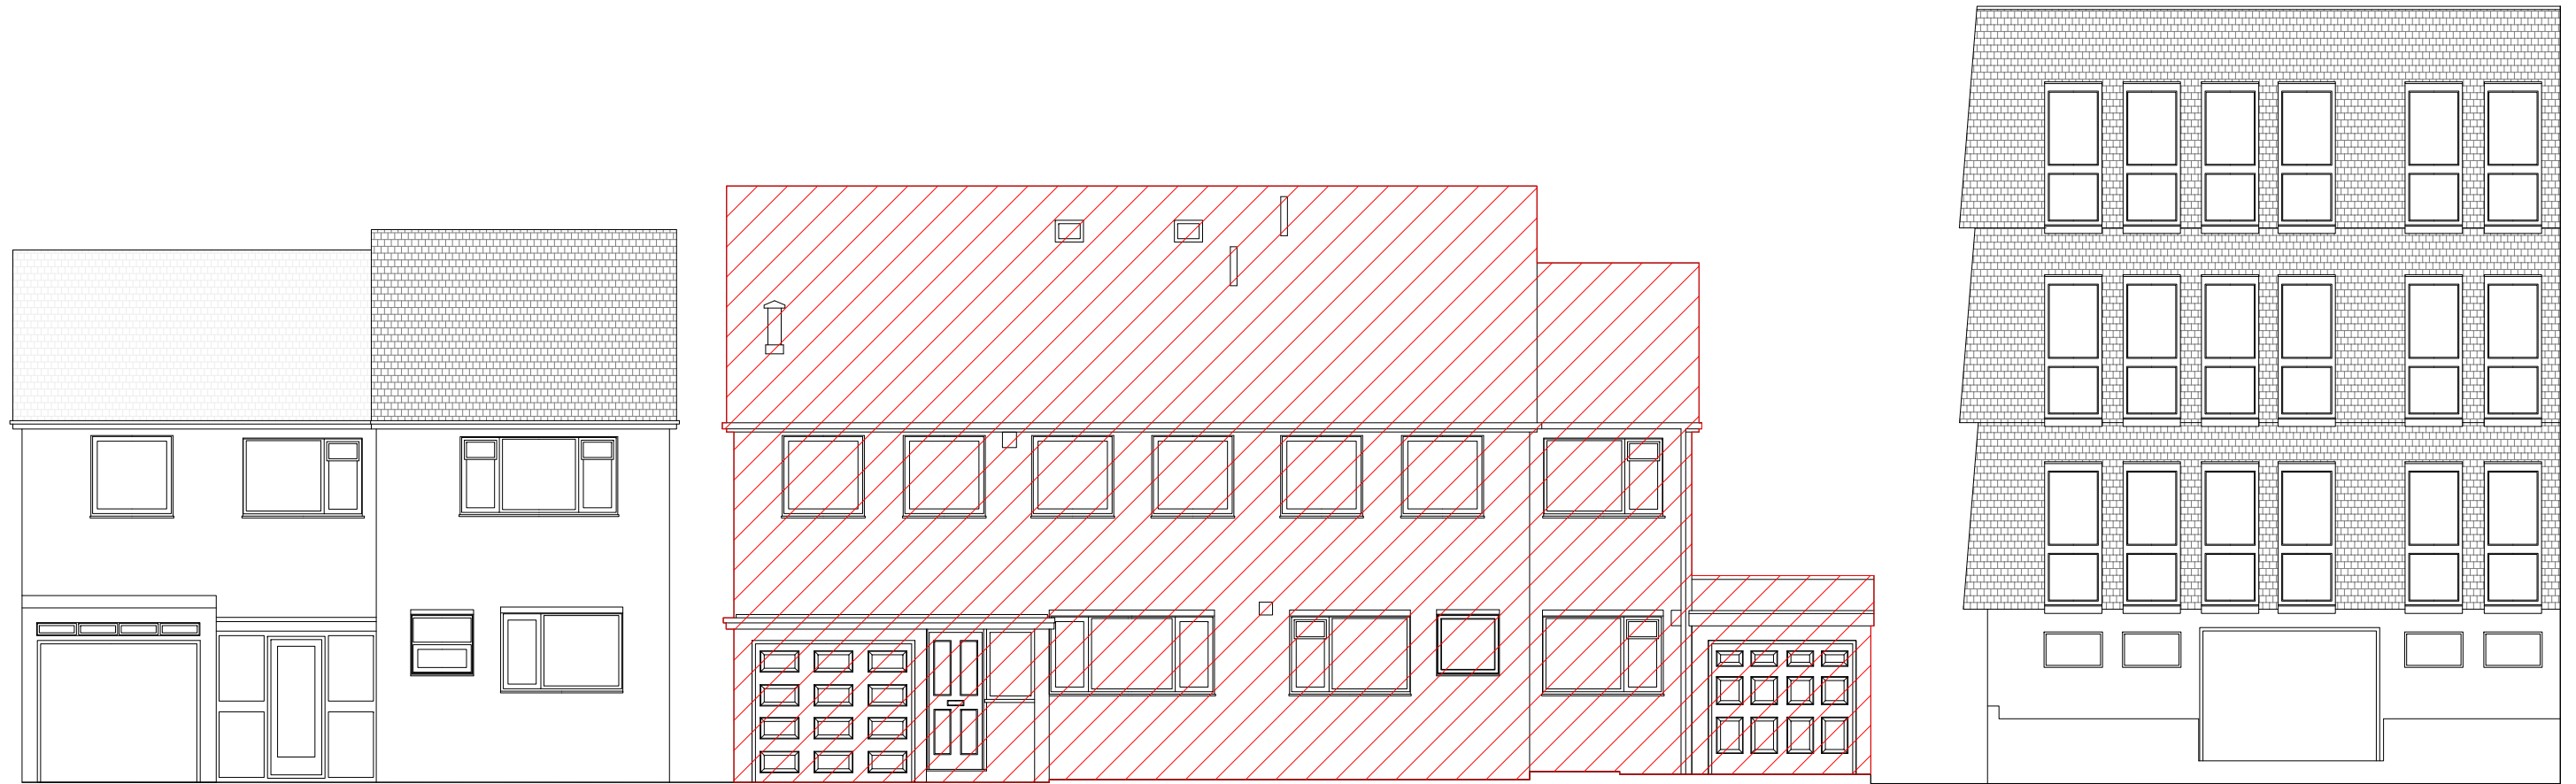


Legend
 = proposed demolition




Adjacent Property : limited access

Elevation A - A

Adjacent Property : limited access

date	rev	revisions
-	-	-

key plan

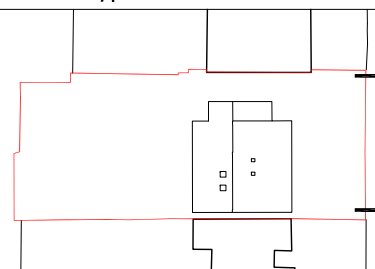

notes

DMFK Architects Ltd take no responsibility for dimensions obtained by scaling from this drawing. If no dimension is shown the recipient must ascertain the dimension specifically from the architect or by site measurement and may not rely on the drawing. Supply of the drawing in digital form is solely for convenience and no reliance may be placed on any data in digital form. All data must be checked against hard copy. This drawing is issued for design intent only and should not be used for construction unless stated.

copyright
 This drawing is the property of dMFK Architects Ltd. No disclosure or copy of it may be made without the written permission of dMFK Architects Ltd.



DE METZ FORBES KNIGHT ARCHITECTS

the old library 119 cholmley gardens london nw6 1aa t 020 7435 1144 f 020 7435 0884 mail info@dmfk.co.uk

project	drawing title			
Redington Gardens	Elevation A - A			
	Demolition			
client	scale at A1	scale at A3	drawn	date
Redington Gardens Ltd	1:50	1:100	EK	OCT 14
	project no.	drawing no.	revision	
	1958	A73	-	