


Ground Floor Proposed

METRIC SCALE

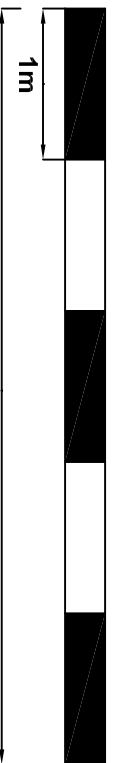

**Sheeley & Associates**  
Chartered Surveyors & Architectural Services

Tel: 020 8508 2001 Fax: 020 8508 5718  
36 Church Hill, Loughton, Essex IG10 1LA  
www.sheeleymasassociates.co.uk

Planning Consultants • Party Wall Awards • Project Managers • Dilapidation Schedules • Building Surveys  
Architectural Services • CDM Coordinators (Health & Safety) • Development Consultants

TITLE: ISSUED FOR:

**GROUND FLOOR  
PROPOSED**

SCALE: 1:50 @ A3 DATE: 2nd February 2015

JOB NO: ATNS/2381/PRO2A DRAWN BY: RSTS

32 Willow Road,  
London  
NW3 1TL

REVISION:

**A**