


Side Elevation Proposed

METRIC SCALE

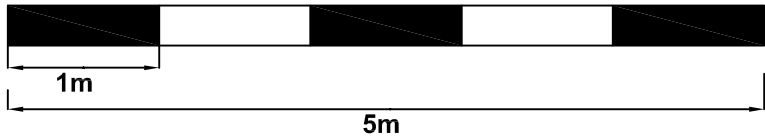

TITLE: <b>SIDE ELEVATION PROPOSED</b>		ISSUED FOR:
SCALE: 1:50 @ A3	DATE: 3rd June 2015	
JOB NO: ATNS/ 2381/ PR07A	DRAWN BY: RSTS	
32 Willow Road, London NW3 1TL		REVISION: <b>B</b>