
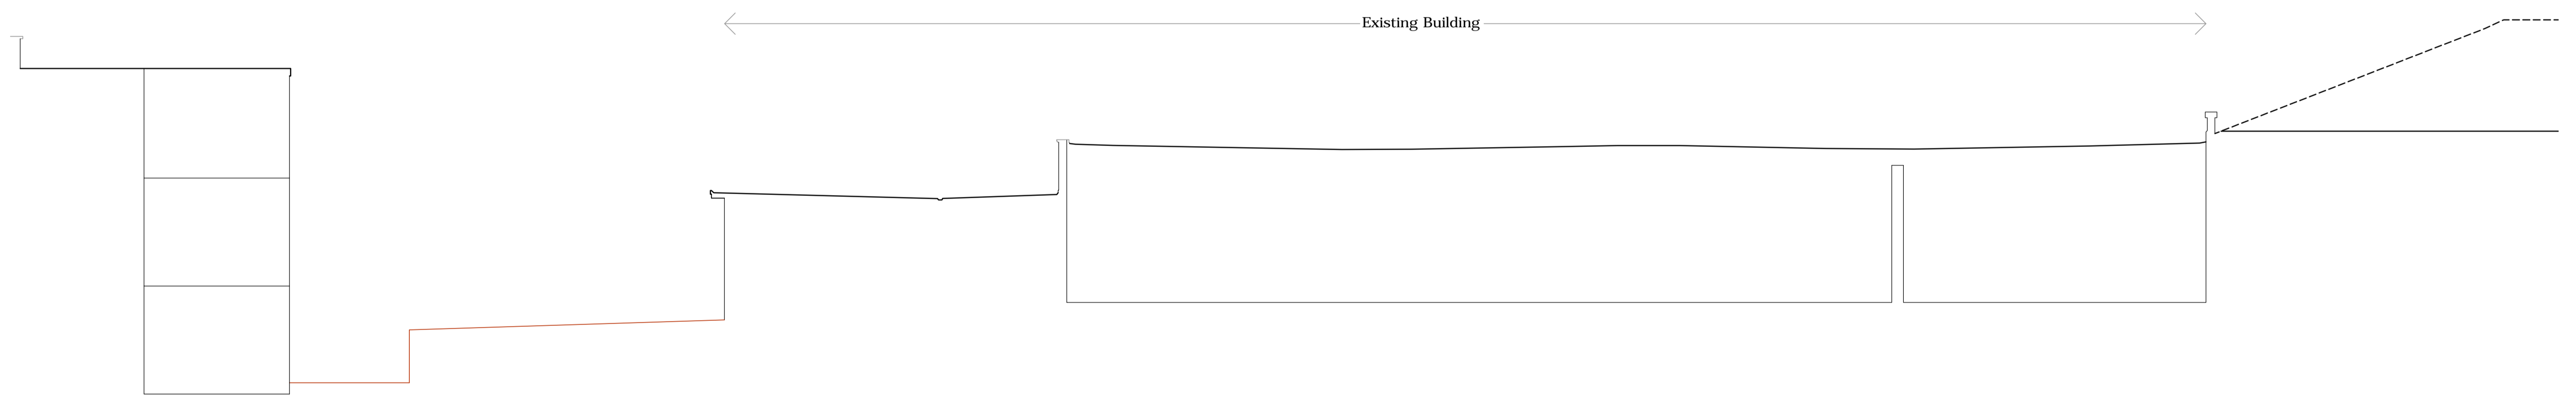


SECTION A-A

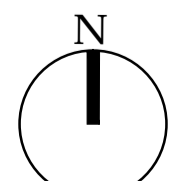

SECTION B-B

Revisions					Notes	PLANNING	45 Holmes Road	
Rev	Date	By	Chk	Description			Tiuta Properties Limited and 160 Iverson Limited.	
P1	27/05/15	CK	ML	Issued for Planning		Do not scale from this drawing.  info@lynasarchitecture.com www.lynasarchitecture.com Studio 3, 203 Richmond Road, London, E8 3NJ	Existing Sections	
							27_05_2015 / 1/100@A1 / 1/200@A3	EX(10)200_P1