



ELEVATION 1

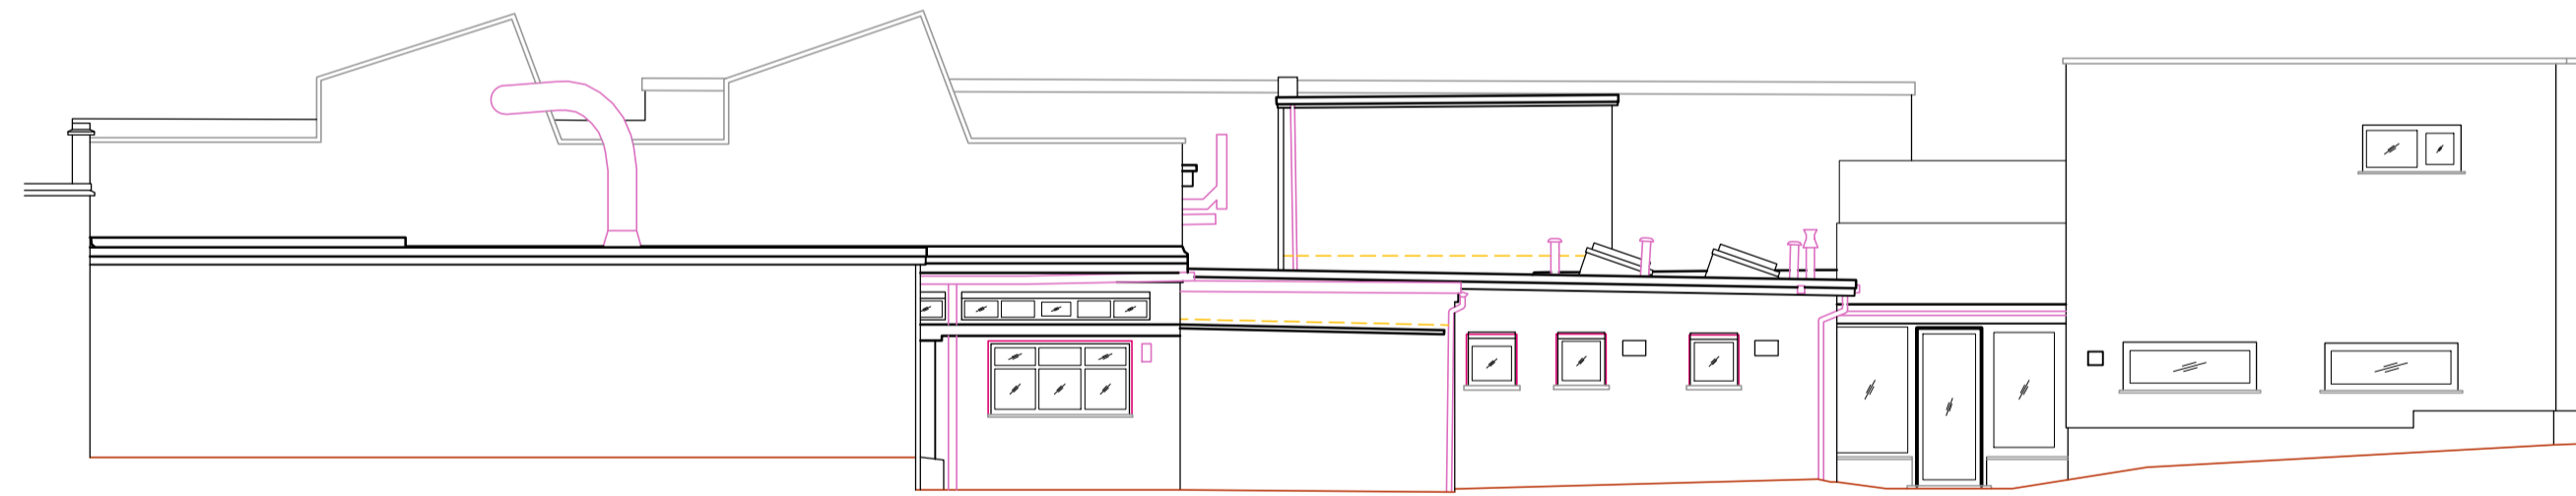

ELEVATION 2

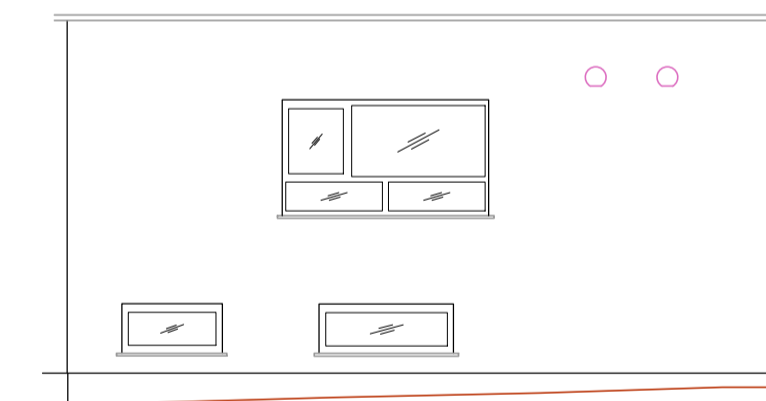

ELEVATION 3



ELEVATION 4

Revisions	Notes		PLANNING	45 Holmes Road											
<table border="1"> <thead> <tr> <th>Rev</th> <th>Date</th> <th>By</th> <th>Chk</th> <th>Description</th> </tr> </thead> <tbody> <tr> <td>P1</td> <td>27/05/15</td> <td>CK</td> <td>ML</td> <td>Issued for Planning</td> </tr> </tbody> </table>	Rev	Date	By	Chk	Description	P1	27/05/15	CK	ML	Issued for Planning			<p>Do not scale from this drawing.</p> <p>info@lynasarchitecture.com www.lynasarchitecture.com Studio 3, 203 Richmond Road, London, E8 3NJ</p>	<p>Tiuta Properties Limited and 160 Iverson Limited.</p> <p>Existing Elevations</p> <p>27_05_2015 / 1/100@A1 / 1/200@A3 EX(10)300_P1</p>	<p>lynasarchitecture</p>
Rev	Date	By	Chk	Description											
P1	27/05/15	CK	ML	Issued for Planning											