


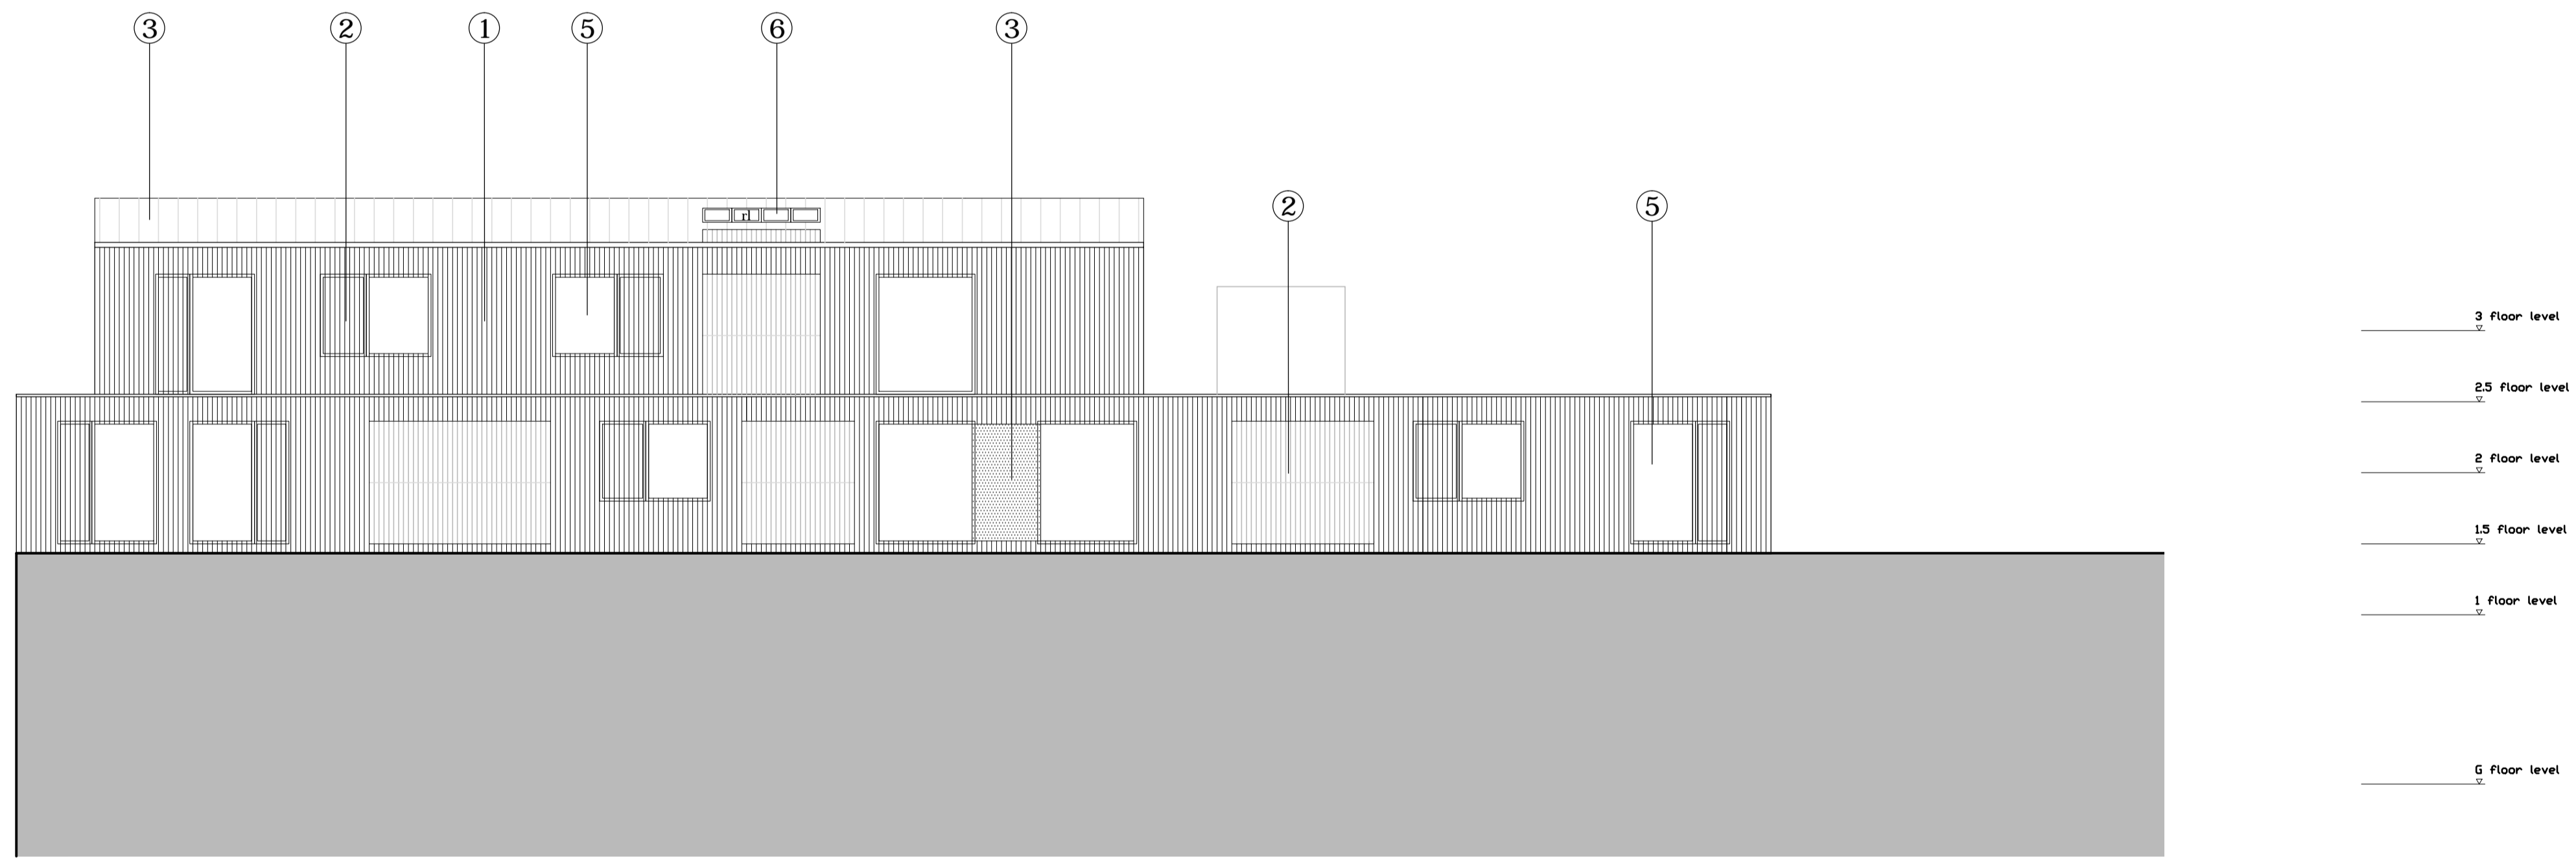

Proposed Front Elevation



Proposed Rear Elevation

Revisions				
Rev	Date	By	Chk	Description
P1	27/05/15	CK	ME	Issued for Planning

Notes

og - Obscured Glazing
 hie - High Level Window (600mm deep from finished ceiling level)
 rl - Roof/Rooflight

Do not scale from this drawing.

Proposed Material Key			
No.	Type	No.	Type
1.	Black timber cladding	5.	Black aluminium window frames
2.	Slatted black timber	6.	Black rooflights
3.	Perforated corten steel	7.	Black aluminium door frames
4.	Black Zinc	8.	Perforated corten steel gate

PLANNING

Do not scale from this drawing.

info@lynasarchitecture.com
 www.lynasarchitecture.com
 Studio 3, 203 Richmond Road, London, E8 3NU

45 Holmes Road

Tiuta Properties Limited and 160 Iverson Limited.

Proposed Rear and Front Elevation

10_04_2015 / 1/100@A1 / 1/200@A3

EX(10)300_P1

