



Proposed East Elevation

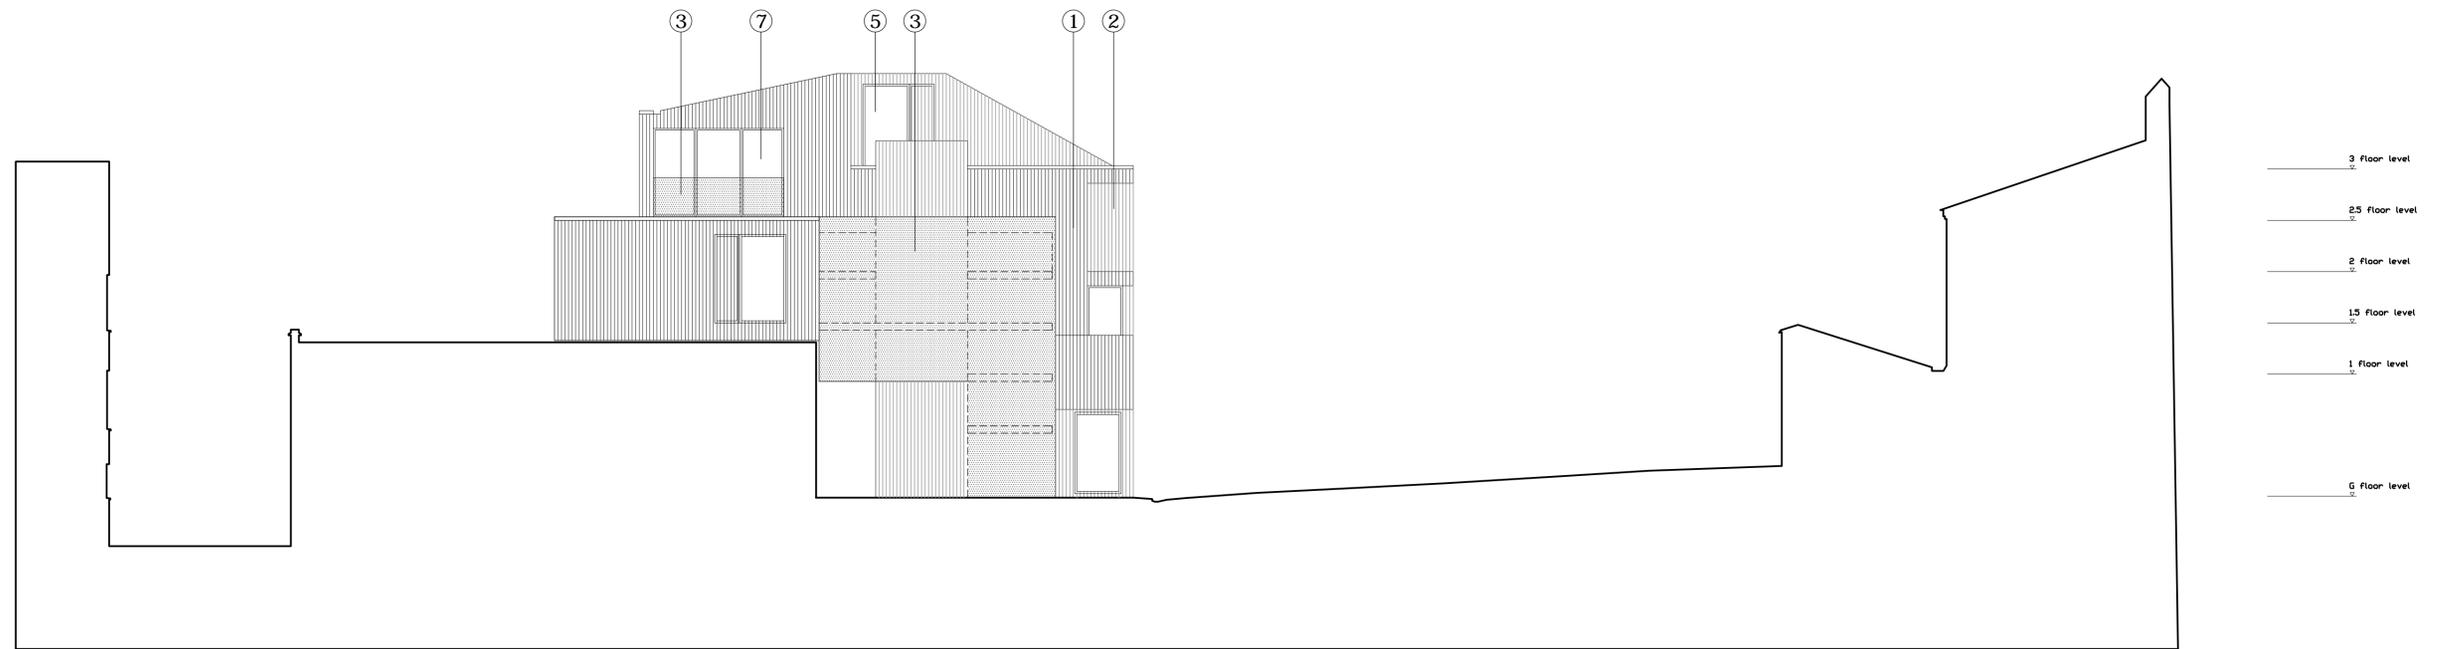

Proposed West Elevation

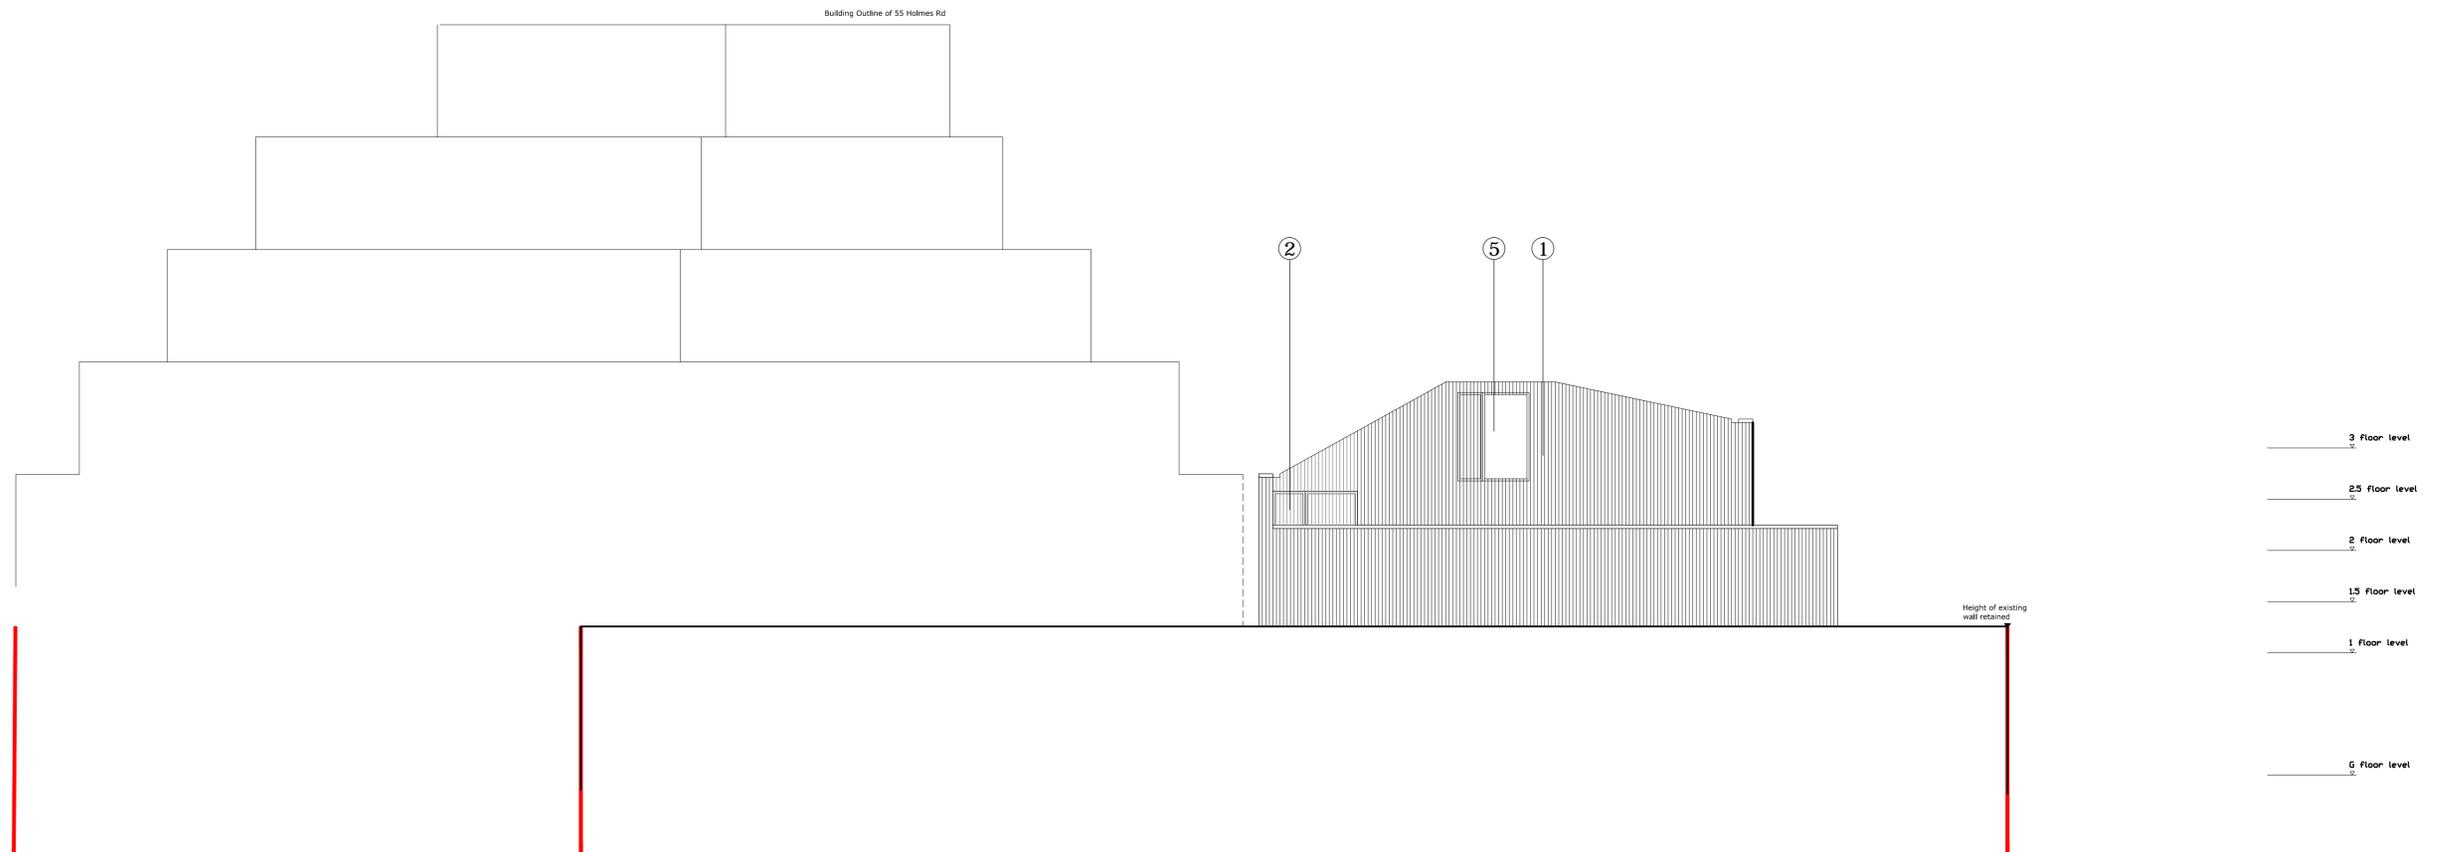

Revisions				
Rev	Date	By	Chk	Description
P1	27/05/15	CK	ML	Issued for Planning

Notes	
cg - Obscured Glazing	
hw - High Level Window (600mm deep from finished ceiling level)	
rl - Roof/Sky Light	

Proposed Material Key			
No.	Type	No.	Type
1.	Black timber cladding	5.	Black aluminium window frames
2.	Slatted black timber	6.	Black velux windows
3.	Perforated corten steel	7.	Black aluminium door frames
4.	Black Zinc	8.	Perforated corten steel gate

**PLANNING**

Do not scale from this drawing.

Info@lynasarchitecture.com  
www.lynasarchitecture.com  
Studio 3, 203 Richmond Road, London, E8 3NJ

**45 Holmes Road**

Tiuta Properties Limited and 160 Iverson Limited.

Proposed Side Elevation

10\_04\_2015 / 1/100@A1 / 1/200@A3

PL(10)301\_P1

