
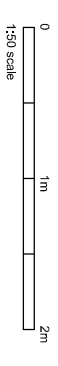
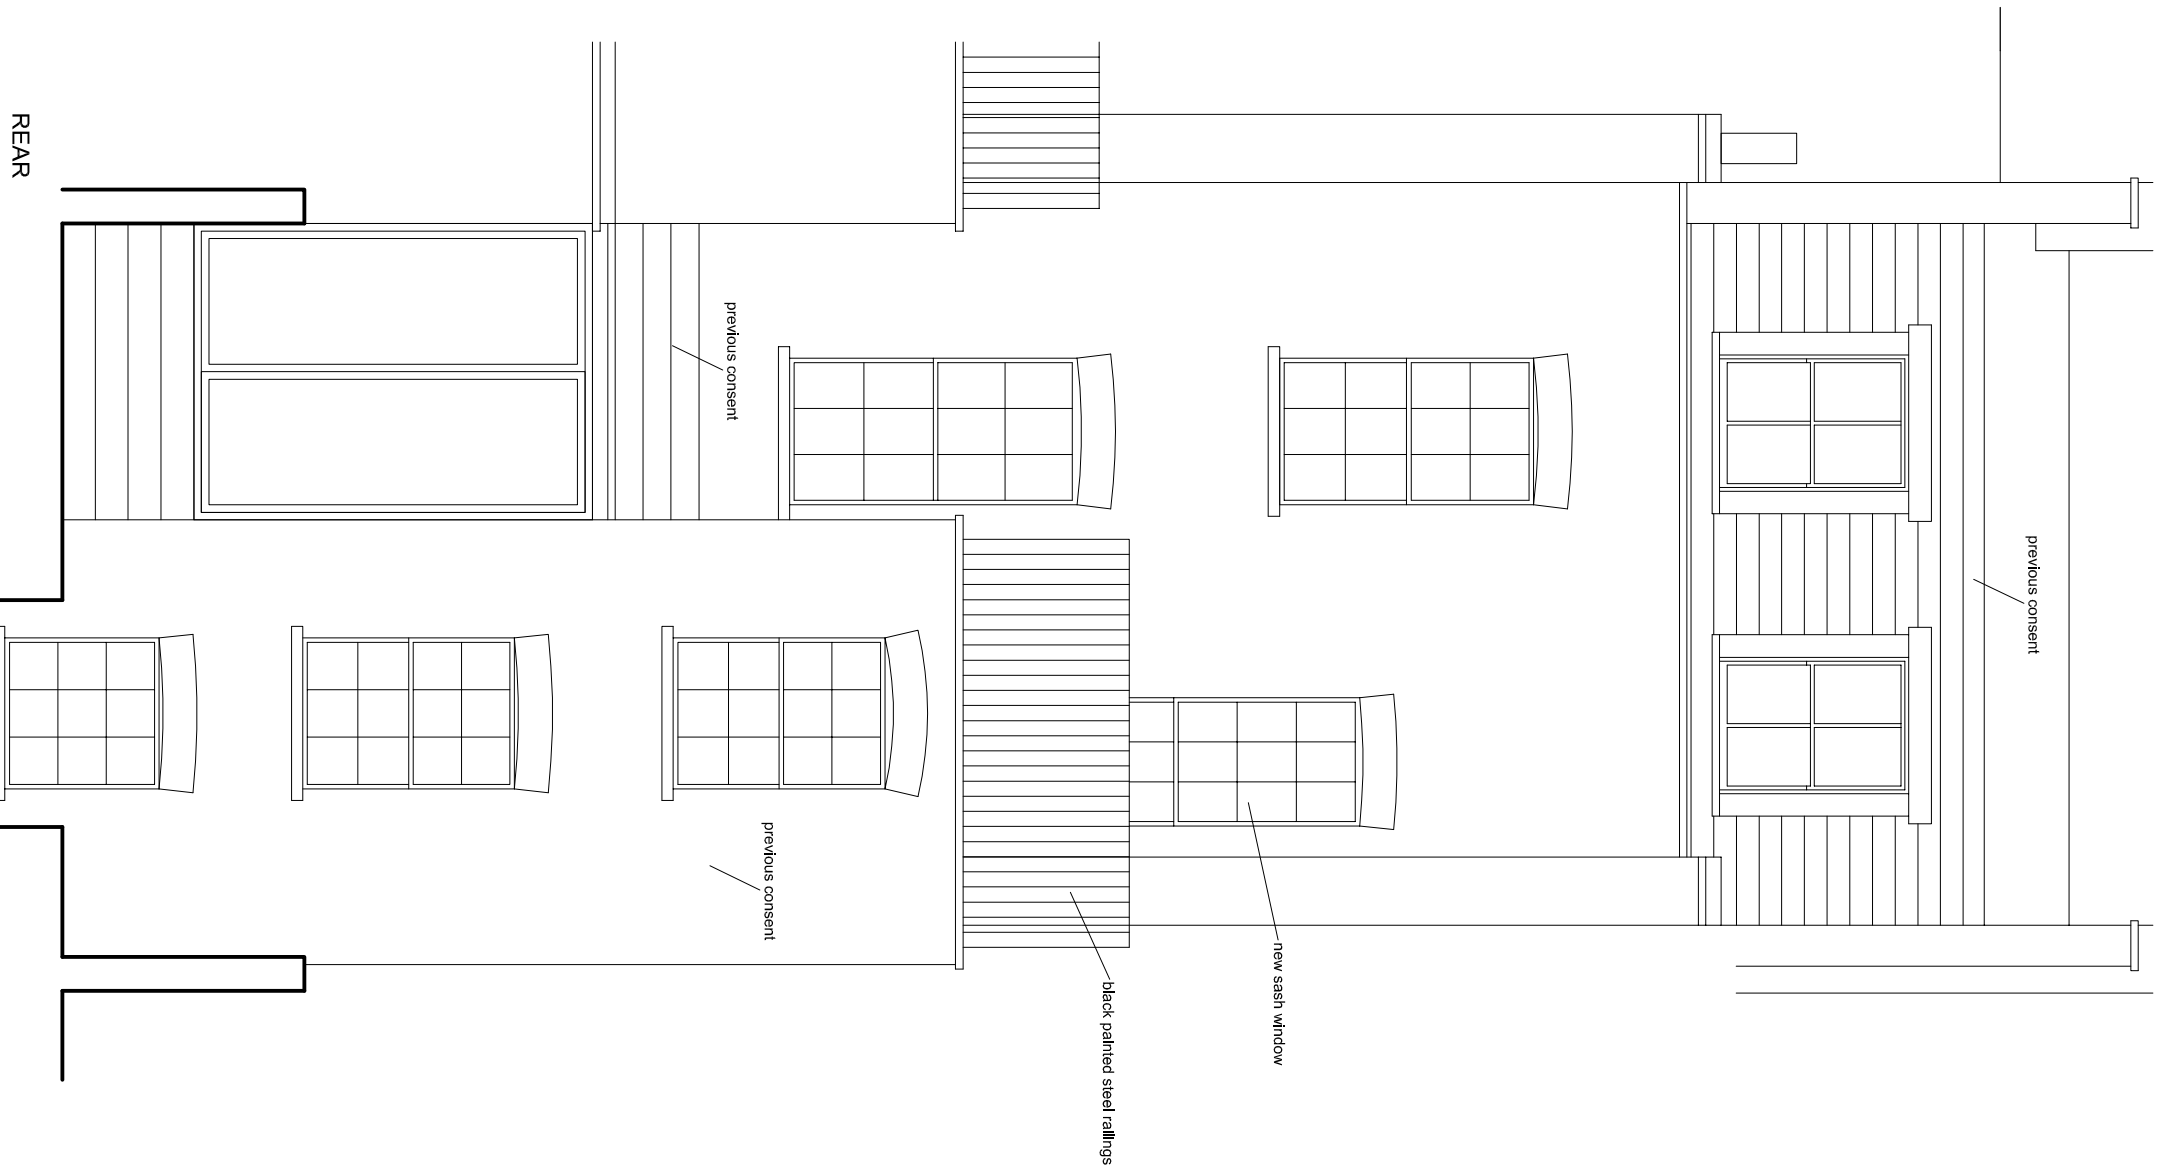


NOTES  
DIMENSIONS TO BE CONFIRMED  
ON SITE  
NON MATERIAL CHANGE

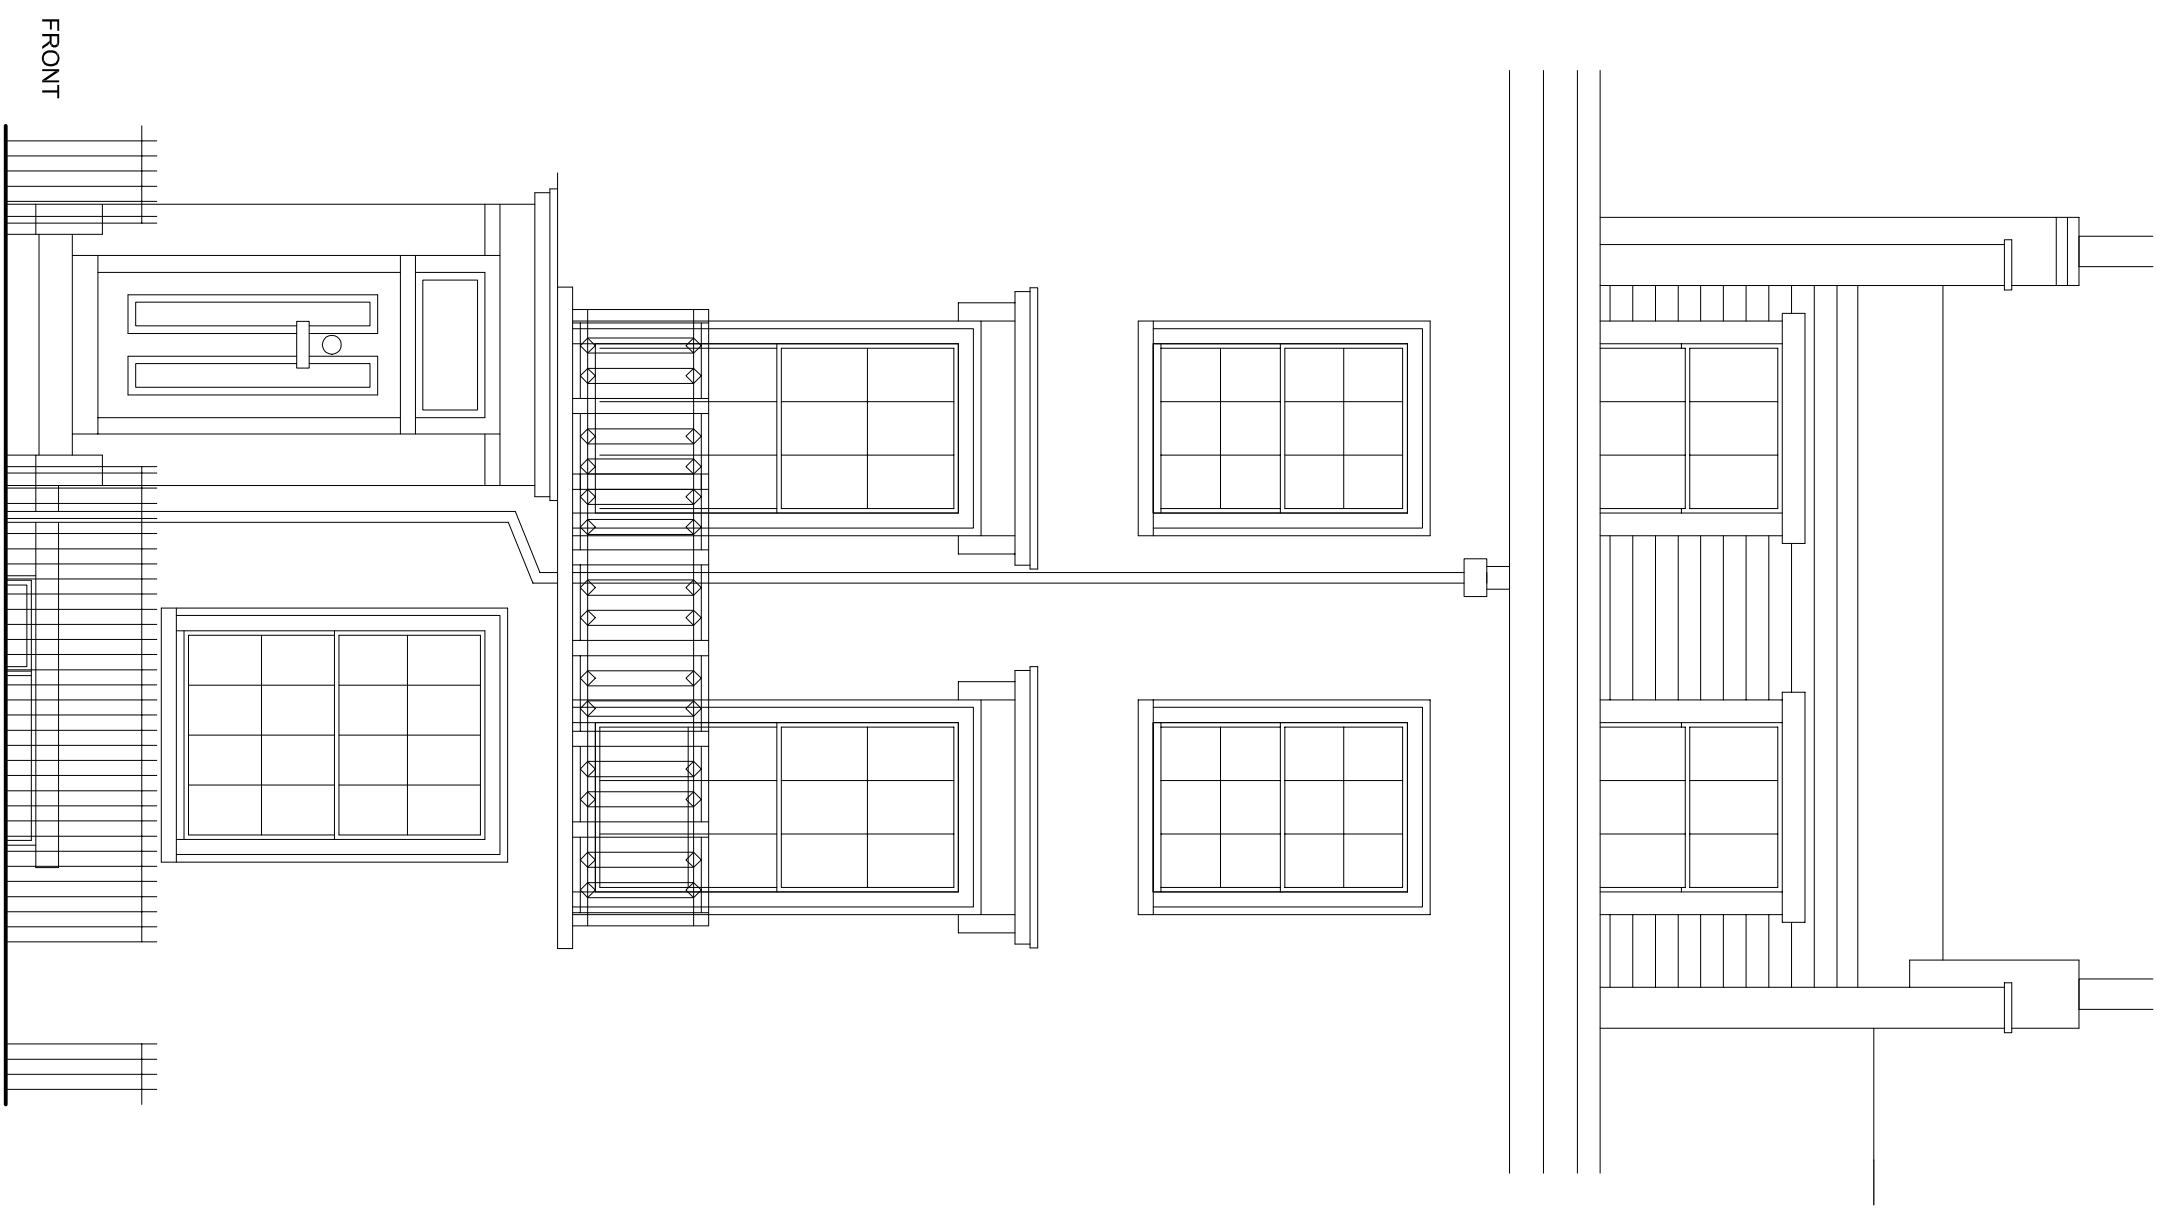

DAVIES ARCHITECTURE LTD

28 ELLIOTT SQ  
LONDON NW3 3SU  
TEL 020 7483 0669

**JOB**  
ADAM WALKER  
48 DELANDY ST  
LONDON NW1

**TITLE**  
PROPOSALS  
ELEVATIONS  
FRONT, REAR

**DATE** 5.5.15  
**SCALE** 1:50 @A3

**DRAWING NO** DEL-PL-GA-05B