
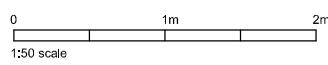


NOTES

DIMENSIONS TO BE CONFIRMED ON SITE

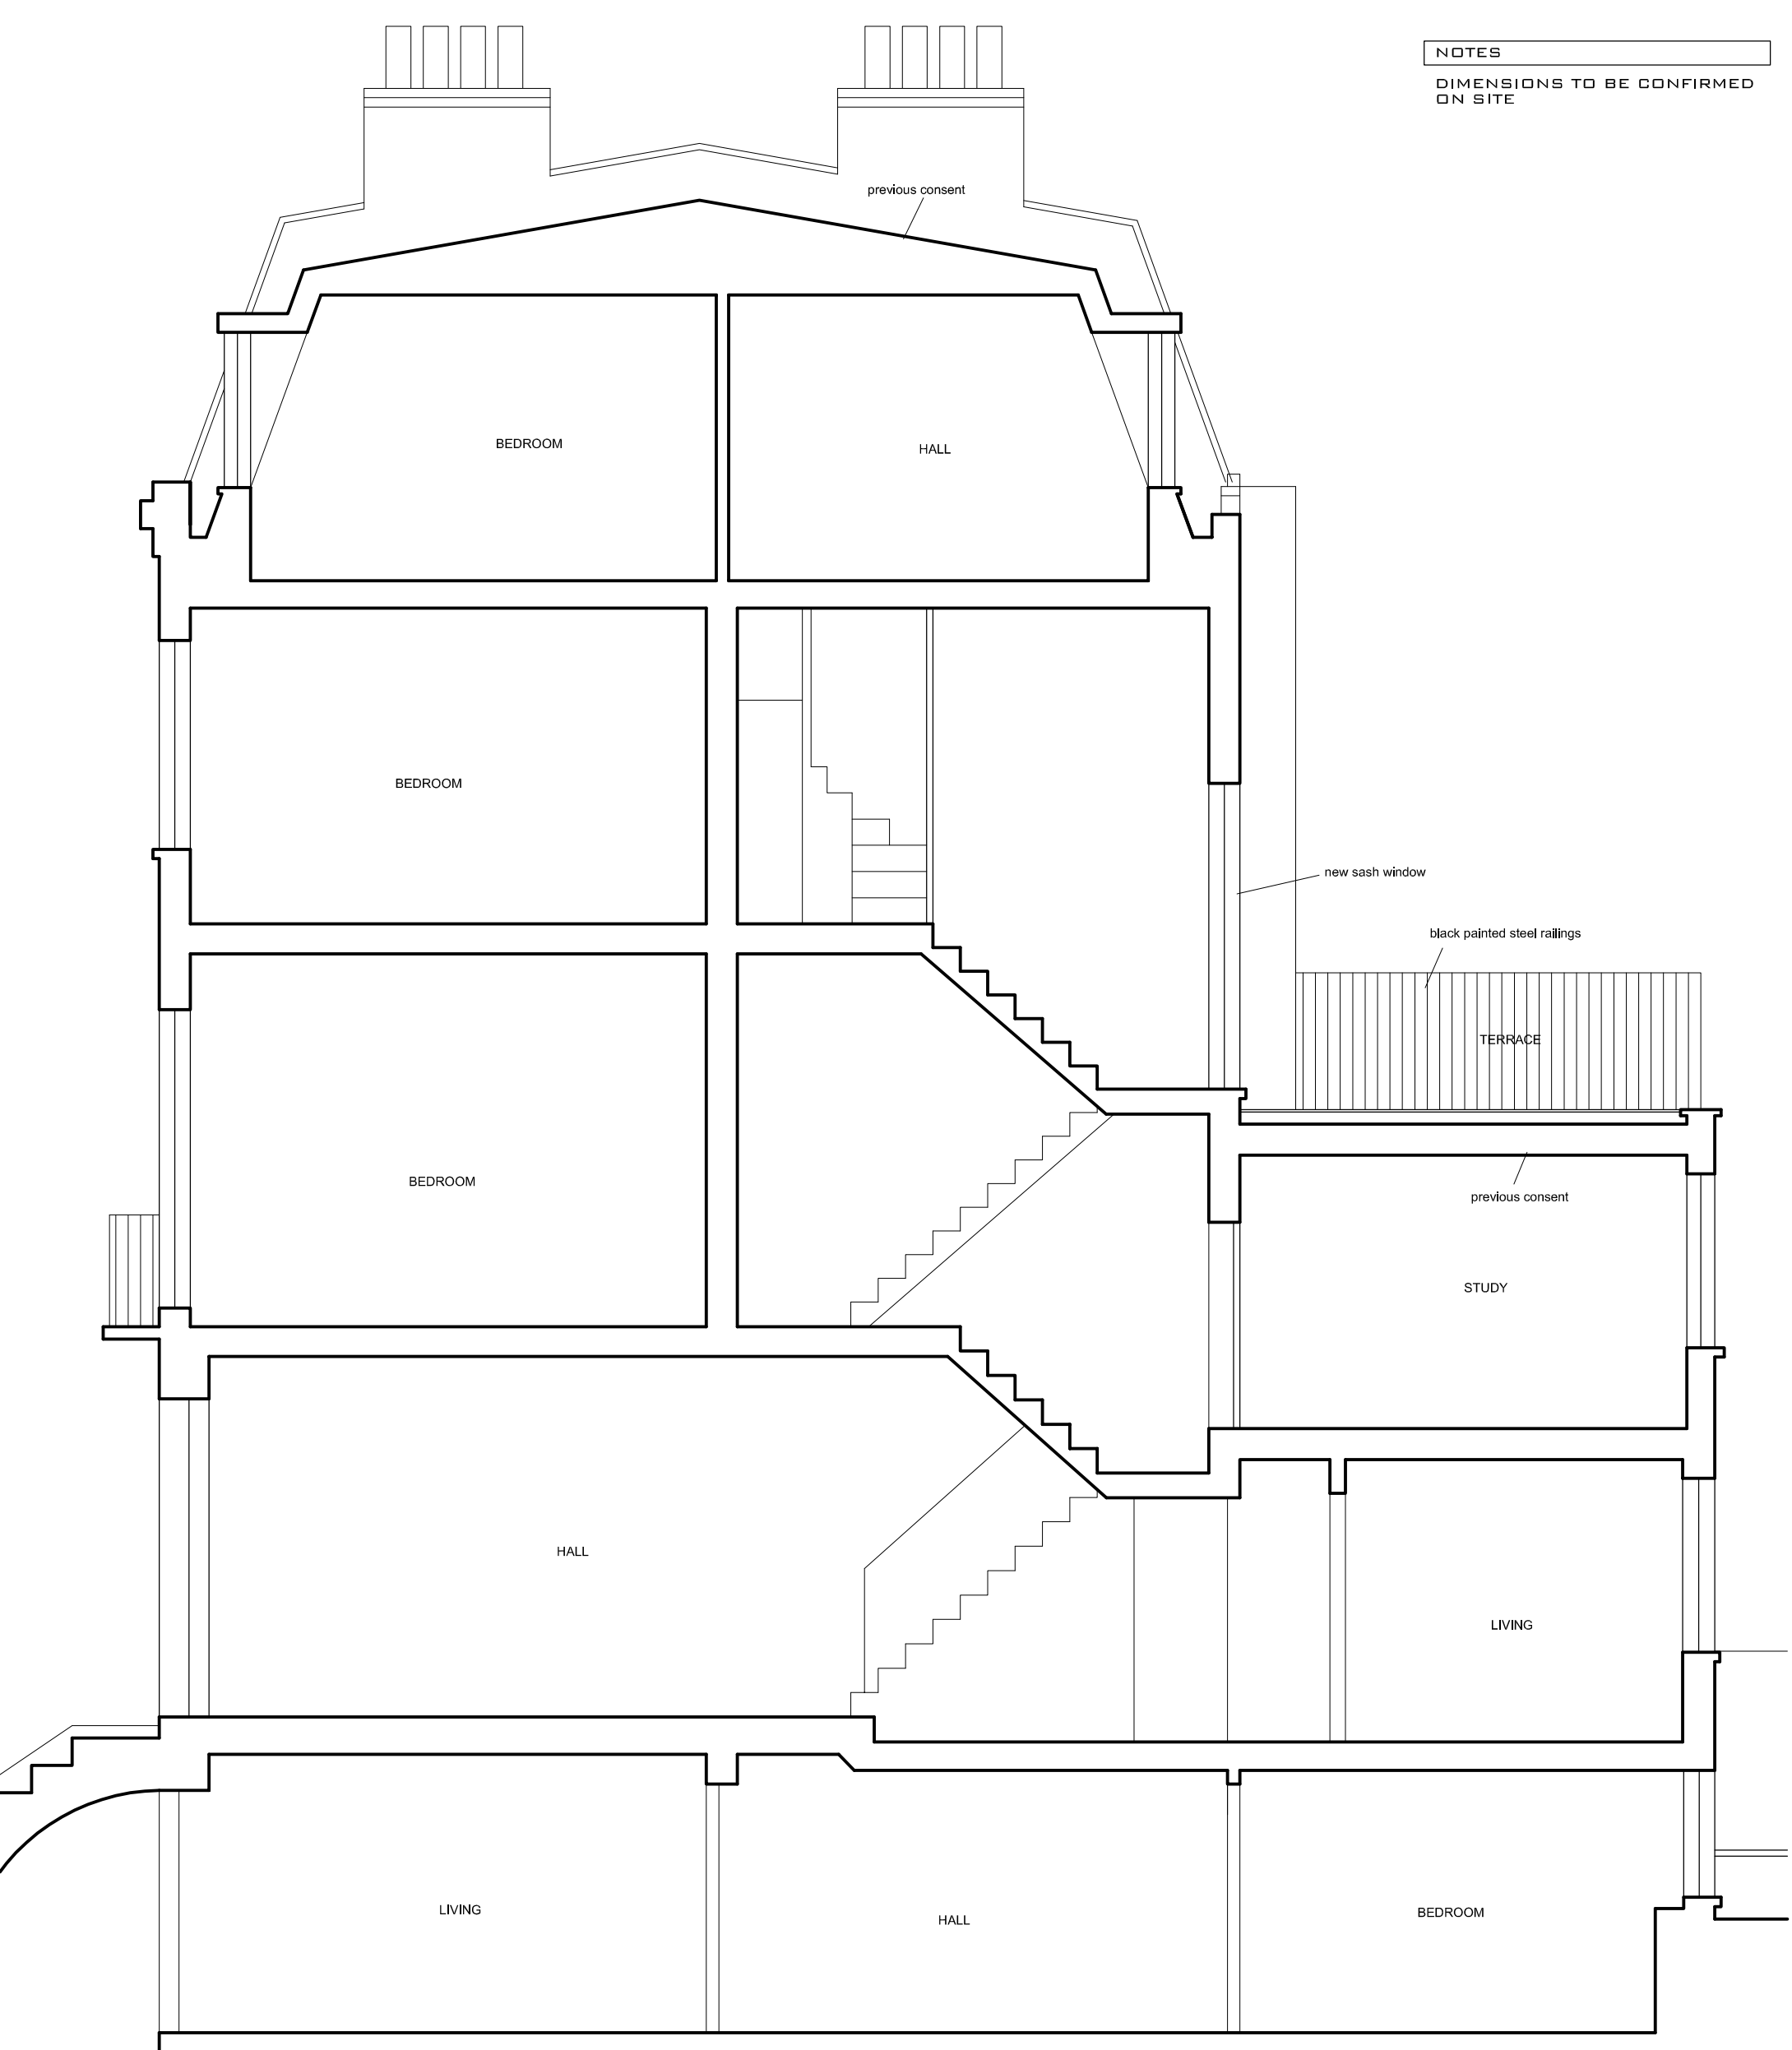

DAVIES ARCHITECTURE LTD[©]

28 ELLIOTT SQ
LONDON NW3 3SU
TEL 020 7483 0669

JOB
ADAM WALKER
48 DELANCY ST
LONDON NW1

TITLE
PROPOSALS
SECTION C

DATE 5.5.15
SCALE 1:50 @A3

DRAWING NO DEL-PL-GA-08B