
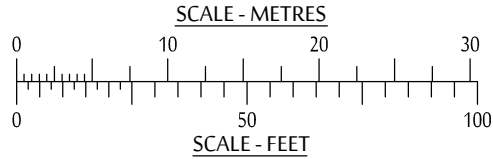


DO NOT SCALE FROM THIS DRAWING. ALL DIMENSIONS TO BE CHECKED ON SITE. ANY DISCREPANCIES MUST BE REPORTED TO THE ARCHITECT FOR VERIFICATION PRIOR TO COMMENCEMENT OF THE EFFECTED WORKS. IF IN DOUBT ASK. THIS DRAWING IS COPYRIGHT.

Rev No	Date	Revision note
P1	WIP	Preliminary issue.

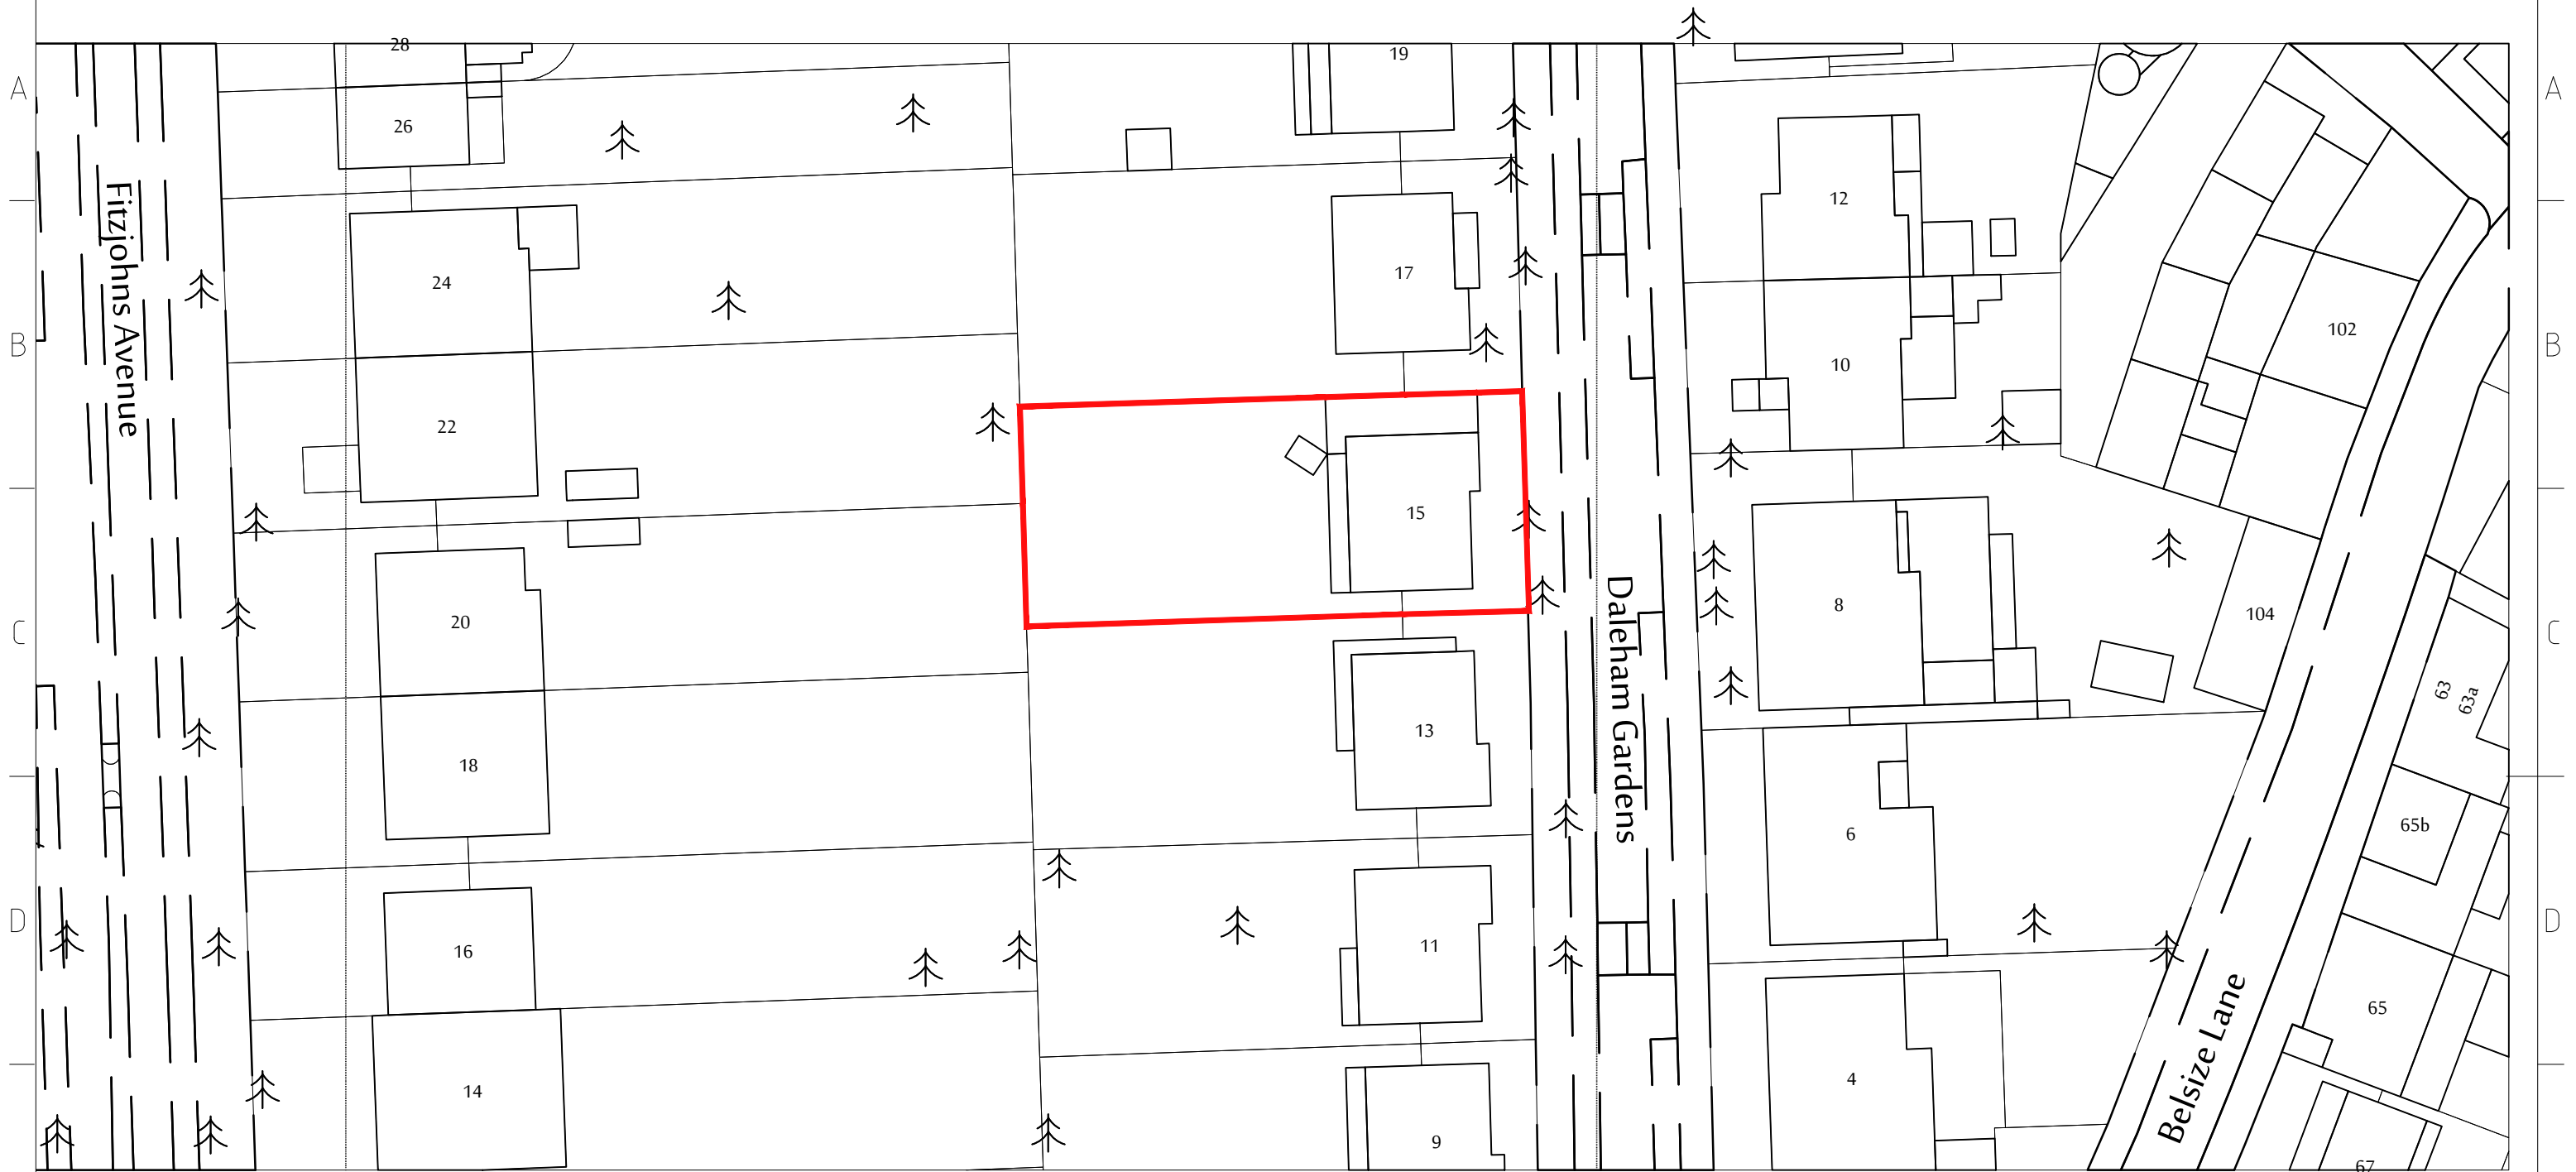

CEDAR HOUSE  
VINE LANE HILLINGDON  
UXBRIDGE UB10 0NF  
TEL: (01895) 272 446  
FAX: (01895) 272 483  
EMAIL: admin@jpbarchitects.co.uk

JOB TITLE 15 DALEHAM GARDENS LONDON NW3 5BY		
DRG TITLE SITE LOCATION PLAN		
SCALE 1:500 @ A3	DATE APRIL '15	
JOB NO. 10697	DRG NO. 101	REV P1