


Courtyard Wall Elevation

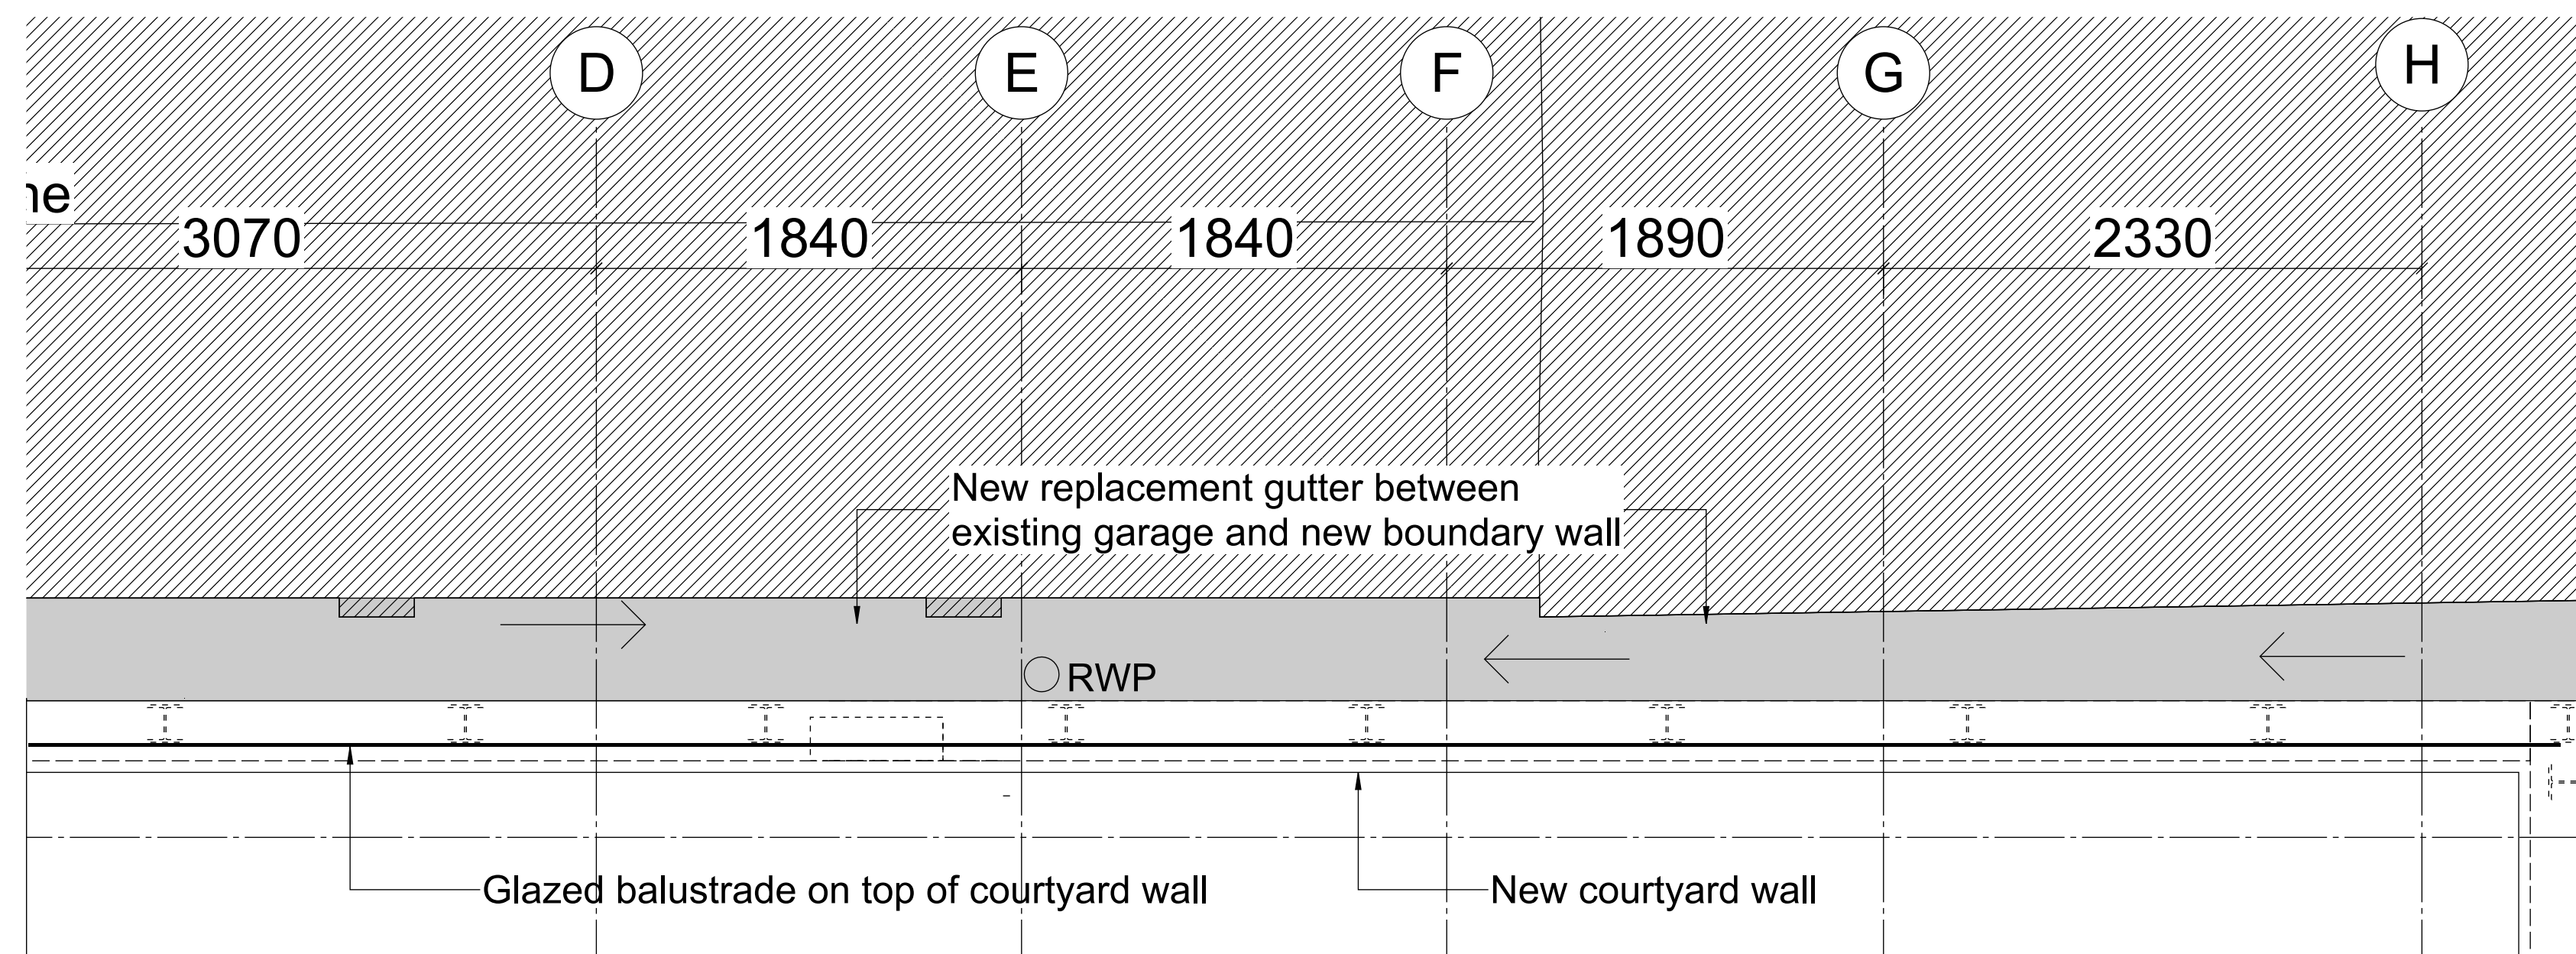

Courtyard Wall Plan

02	Issued for TP condition	GR	21May15	DL
01	Steel altered	GR	19May15	DL
00	First Issued	GR	15May15	DL
Mark	Revision	Drawn	Date	Checked

lees munday • architects

Netley House
 Shere Road
 Gomshall
 Guildford
 Surrey GU5 9QA
 01483 331945 / 07795 158754 / 07946 203056
 mail@leesmunday.com

Client's name
Optic Realm

Job title
Ferdinand Street

Drawing title
**Glazed Privacy Screen
 on East Boundary
 Elevation - Option 1**

Scale
1 : 50 @ A3



Drawn	Checked	Date
GR	DL	15May15

Job No	Drawing No	Rev
13-011	416-210	02

Status
TP SUBMISSION