

Diabetes UK  
External Sign - Camden

Presented by

Wood&Wood Signs  
Sowton Industrial Estate  
Heron Road  
Exeter  
Devon EX2 7LX  
T +44 (0)1392 444 501  
F +44 (0)1392 252 358  
E info@wwsigns.co.uk  
I wwwsigns.co.uk



**Visual Disclaimer**

Signage visuals enclosed for approval.

Please review the following points to ensure you are happy with the details shown:-

- Colours – Please check the Pantone / RAL references are correct for both panels and text.
- Sizes – Please ensure the size on each product is correct?
- Graphics – Are the graphics correct including spelling? Are they the correct size? Are arrows pointing in the right direction?
- Artwork where required, is to be provided in illustrator EPS format.

To enable production to commence, please sign and return this document confirming your acceptance to proceed with manufacture.

Any amendments received after approval has been given, will be charged as extra.

Client Signature ..... Date .....

Item 1.

740 x 2440mm.

Fabricated aluminium tray sign panel with full size back tray for installation onto existing steel gate.

Graphics to be applied and finished with a protective anti graffiti lacquer.

All fixings to be concealed in tray panel returns.


Subject to planning consent.




Pantone 298



Pantone 280

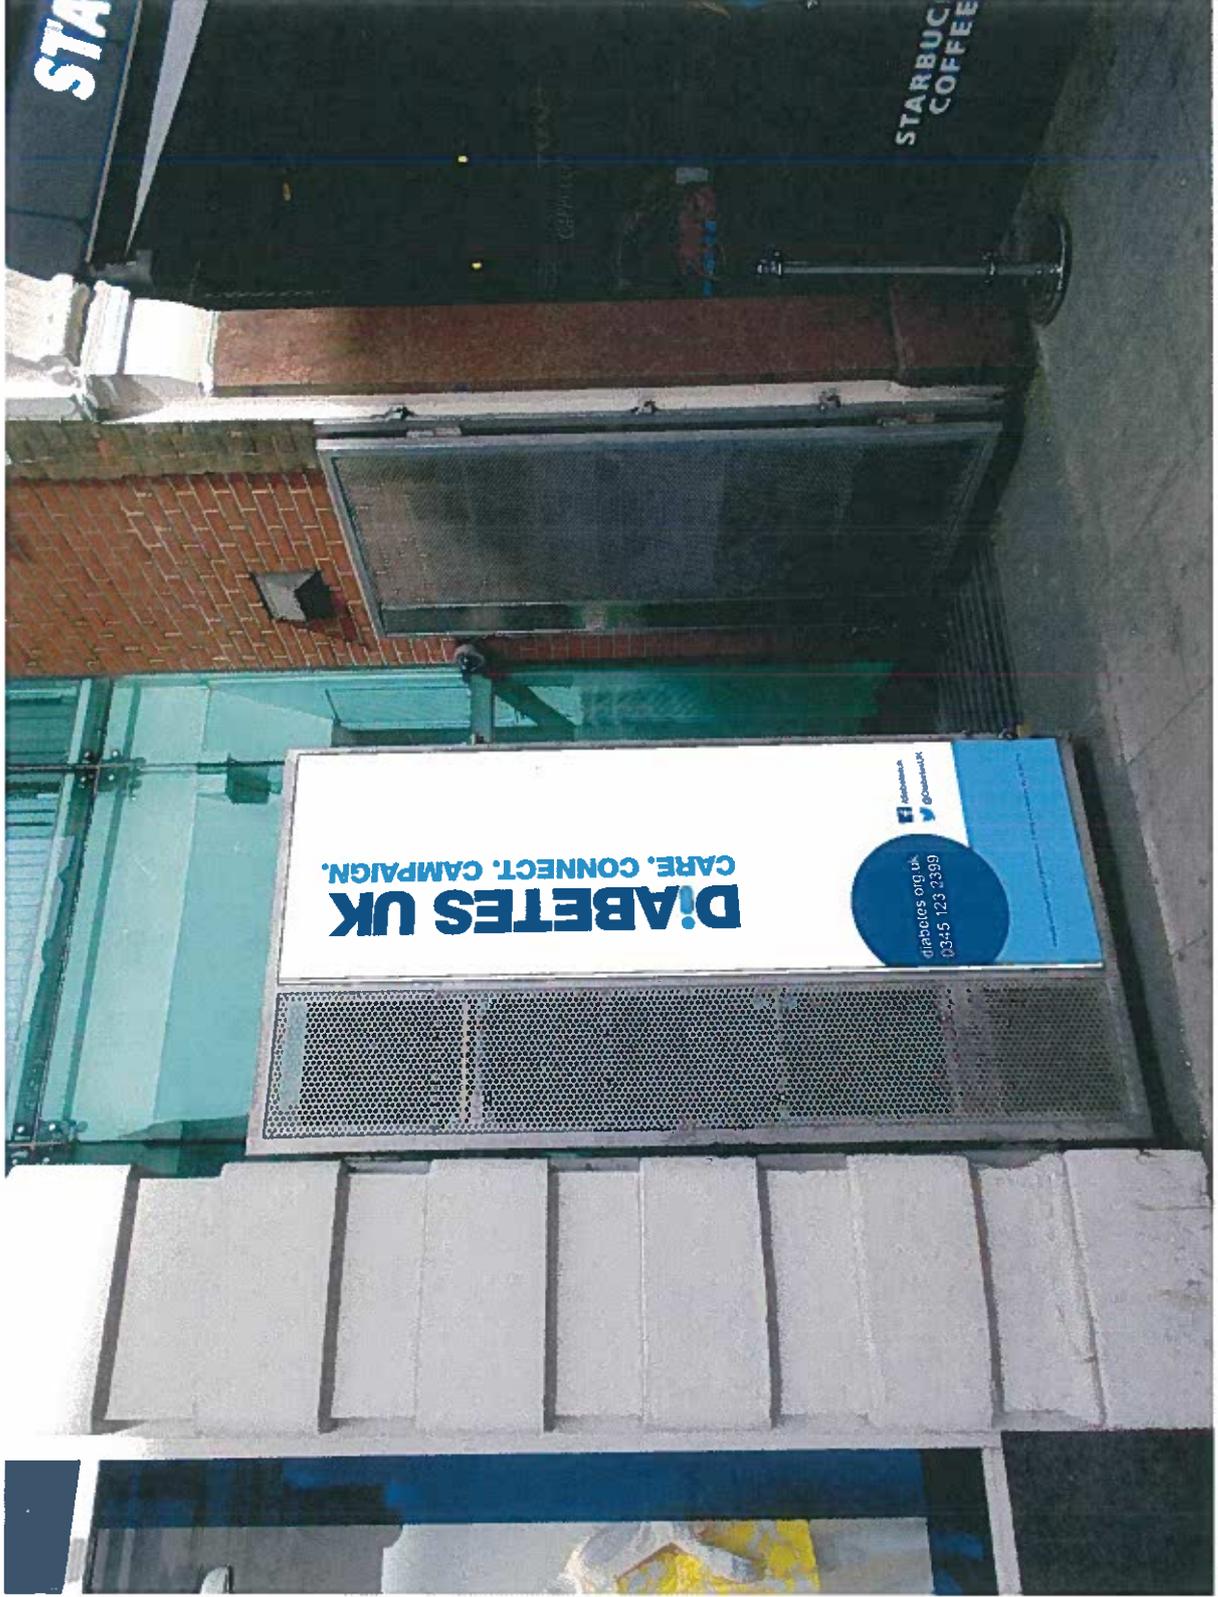

\*Refer to visual on page 3 for artwork.

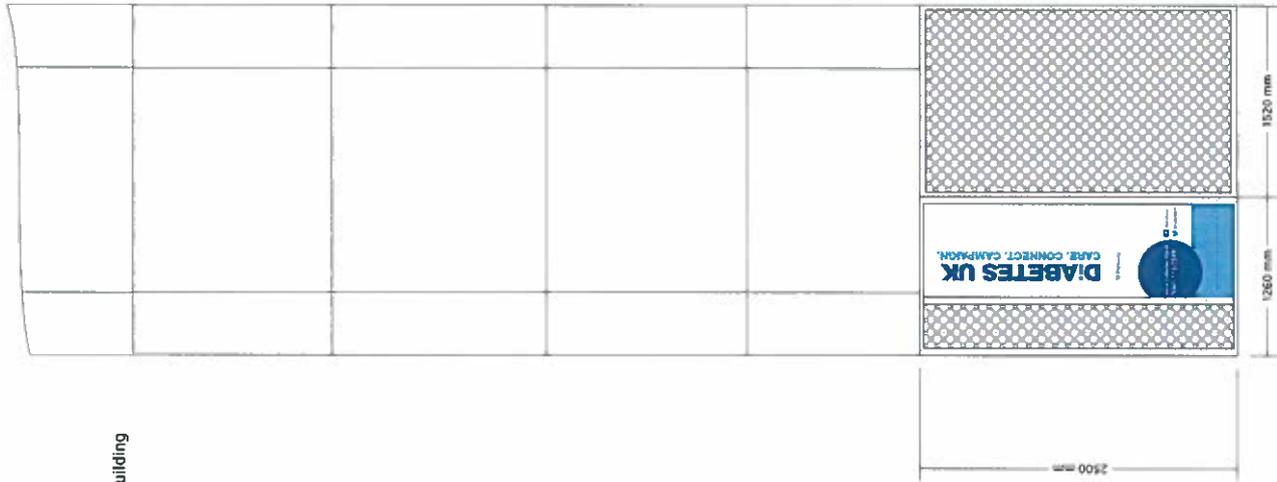

Glazed front of building

Front of building showing pair of perforated metal gates (shown in grey) set in front of the main doors.

Wood&Wood Signs Heron Road, Sowton Estate, Exeter	www.wsigns.co.uk psheiley@wsigns.co.uk	Project Camden Head Office	Client Diabetes UK	Scale @ A3 NTS	Date 27/04/15	Issue 1
--	---	-------------------------------	-----------------------	-------------------	------------------	------------