
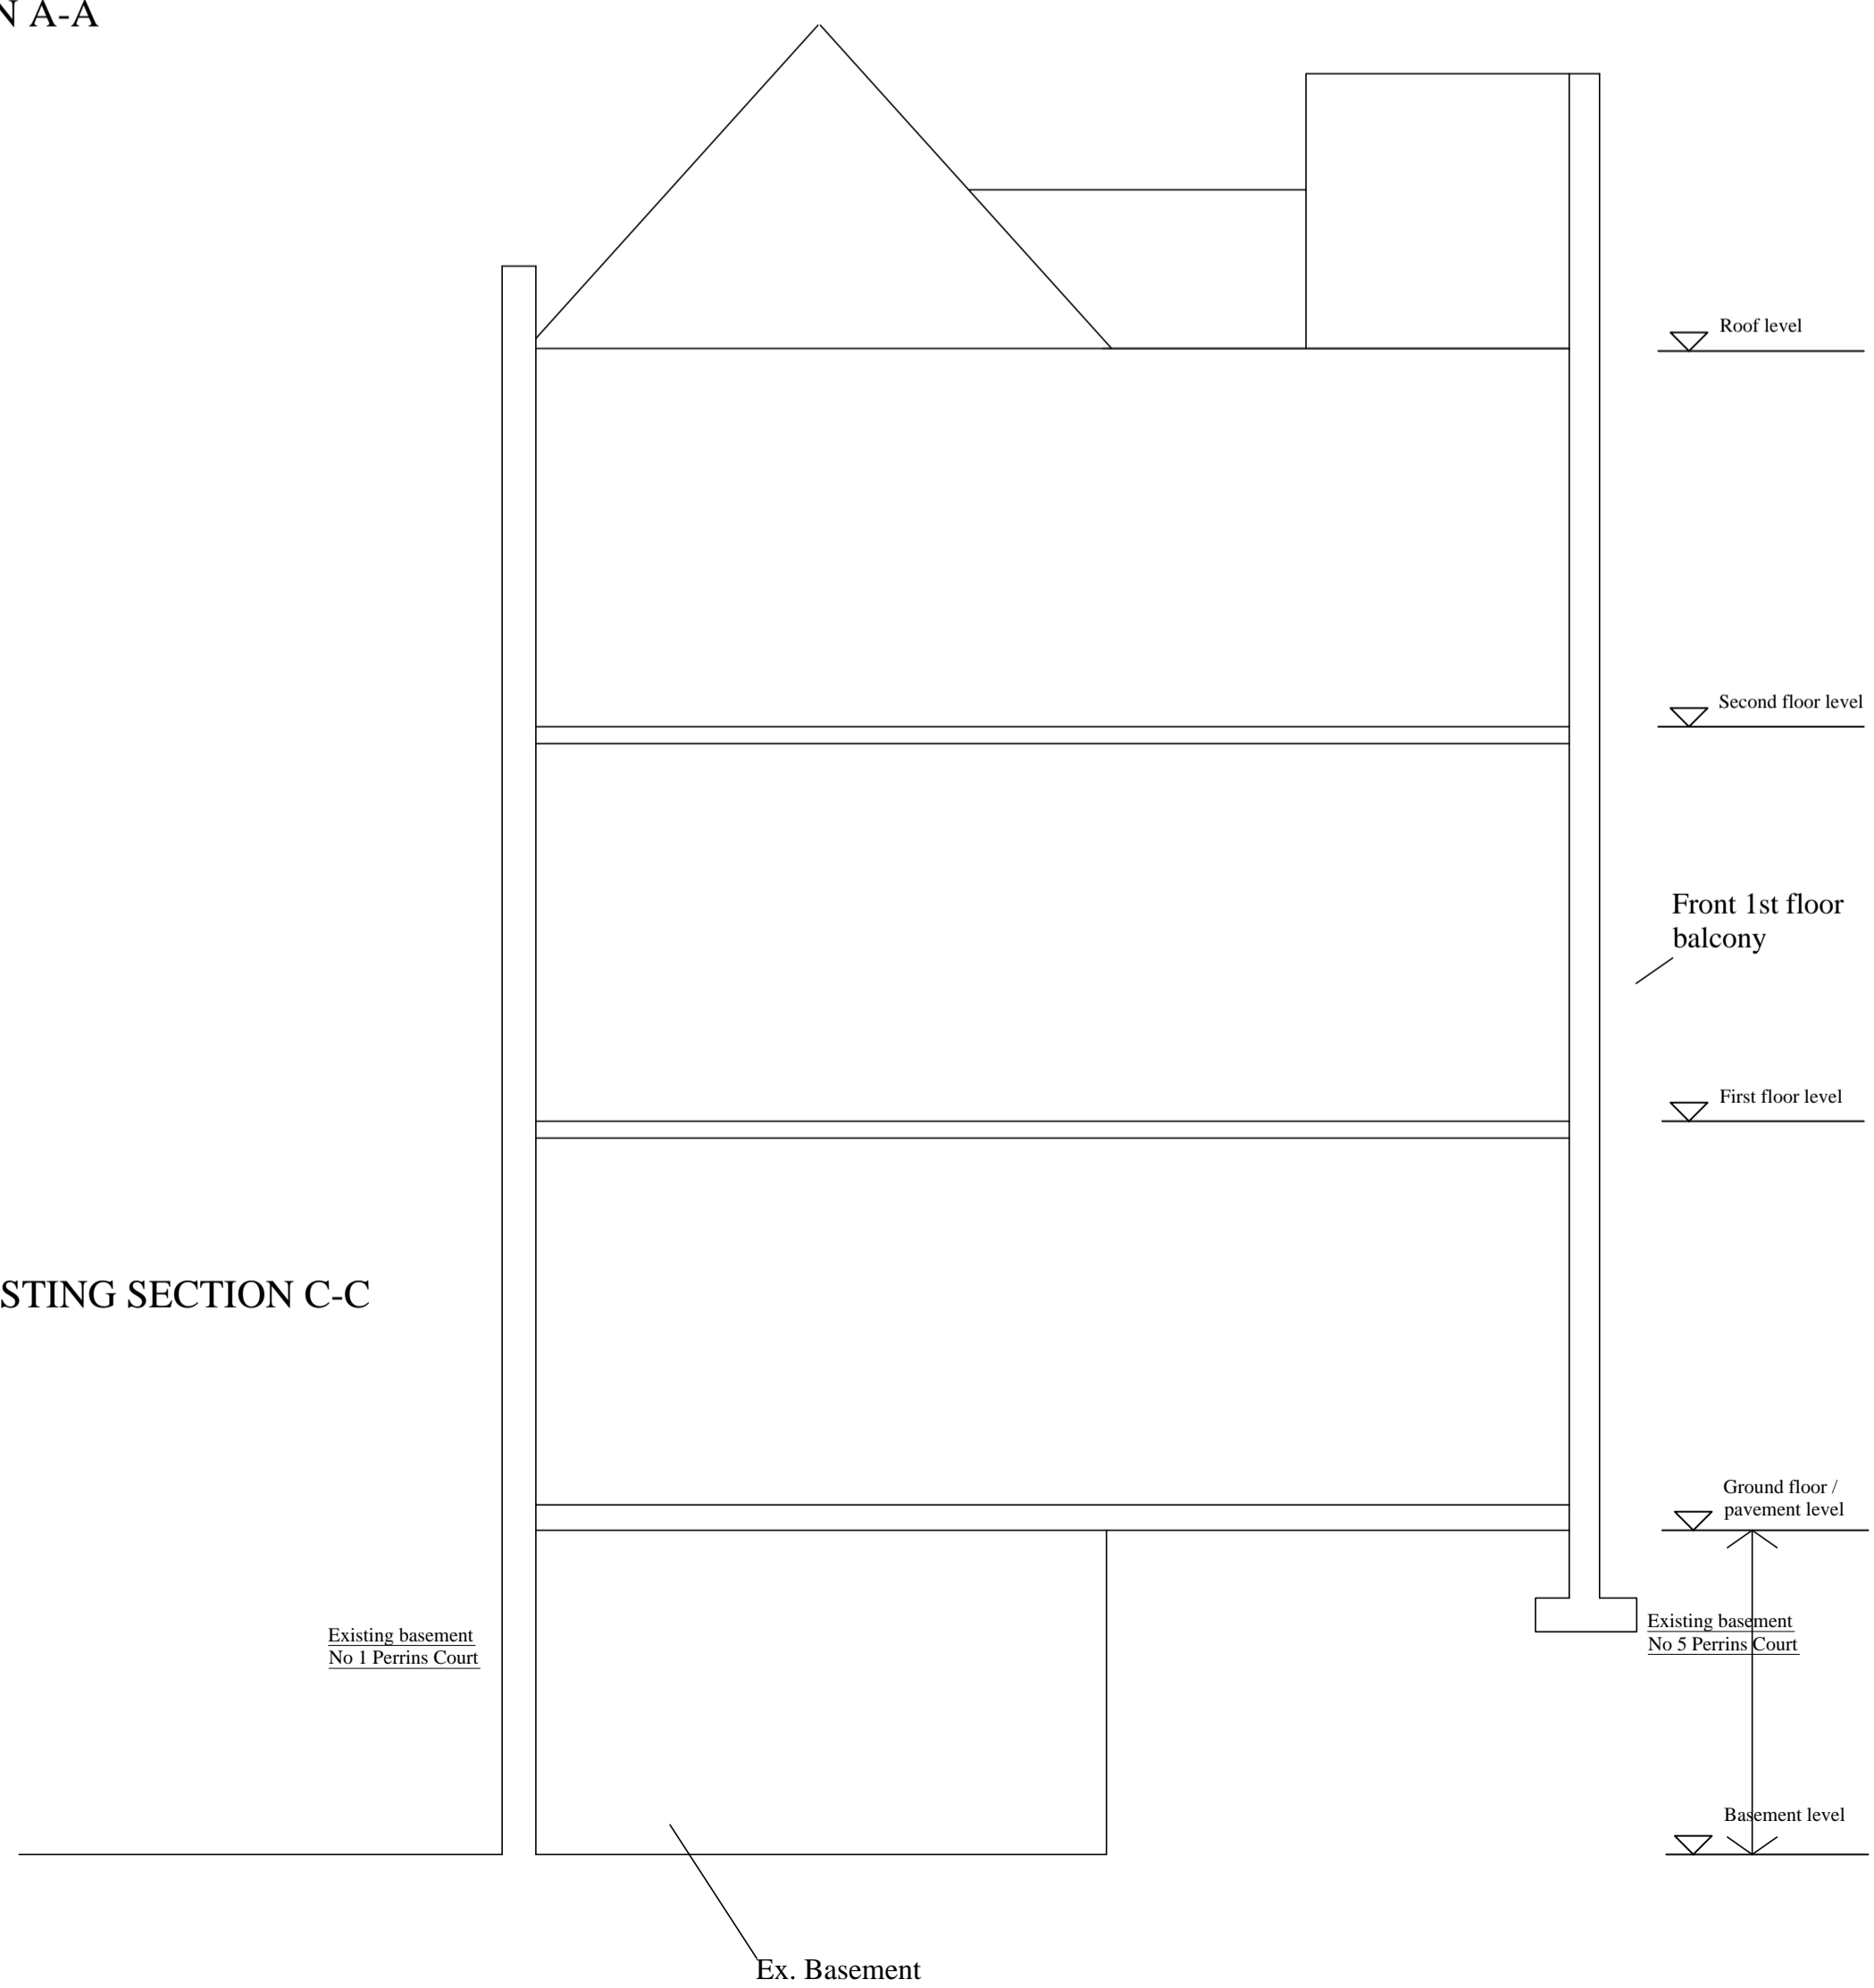


EXISTING SECTION A-A

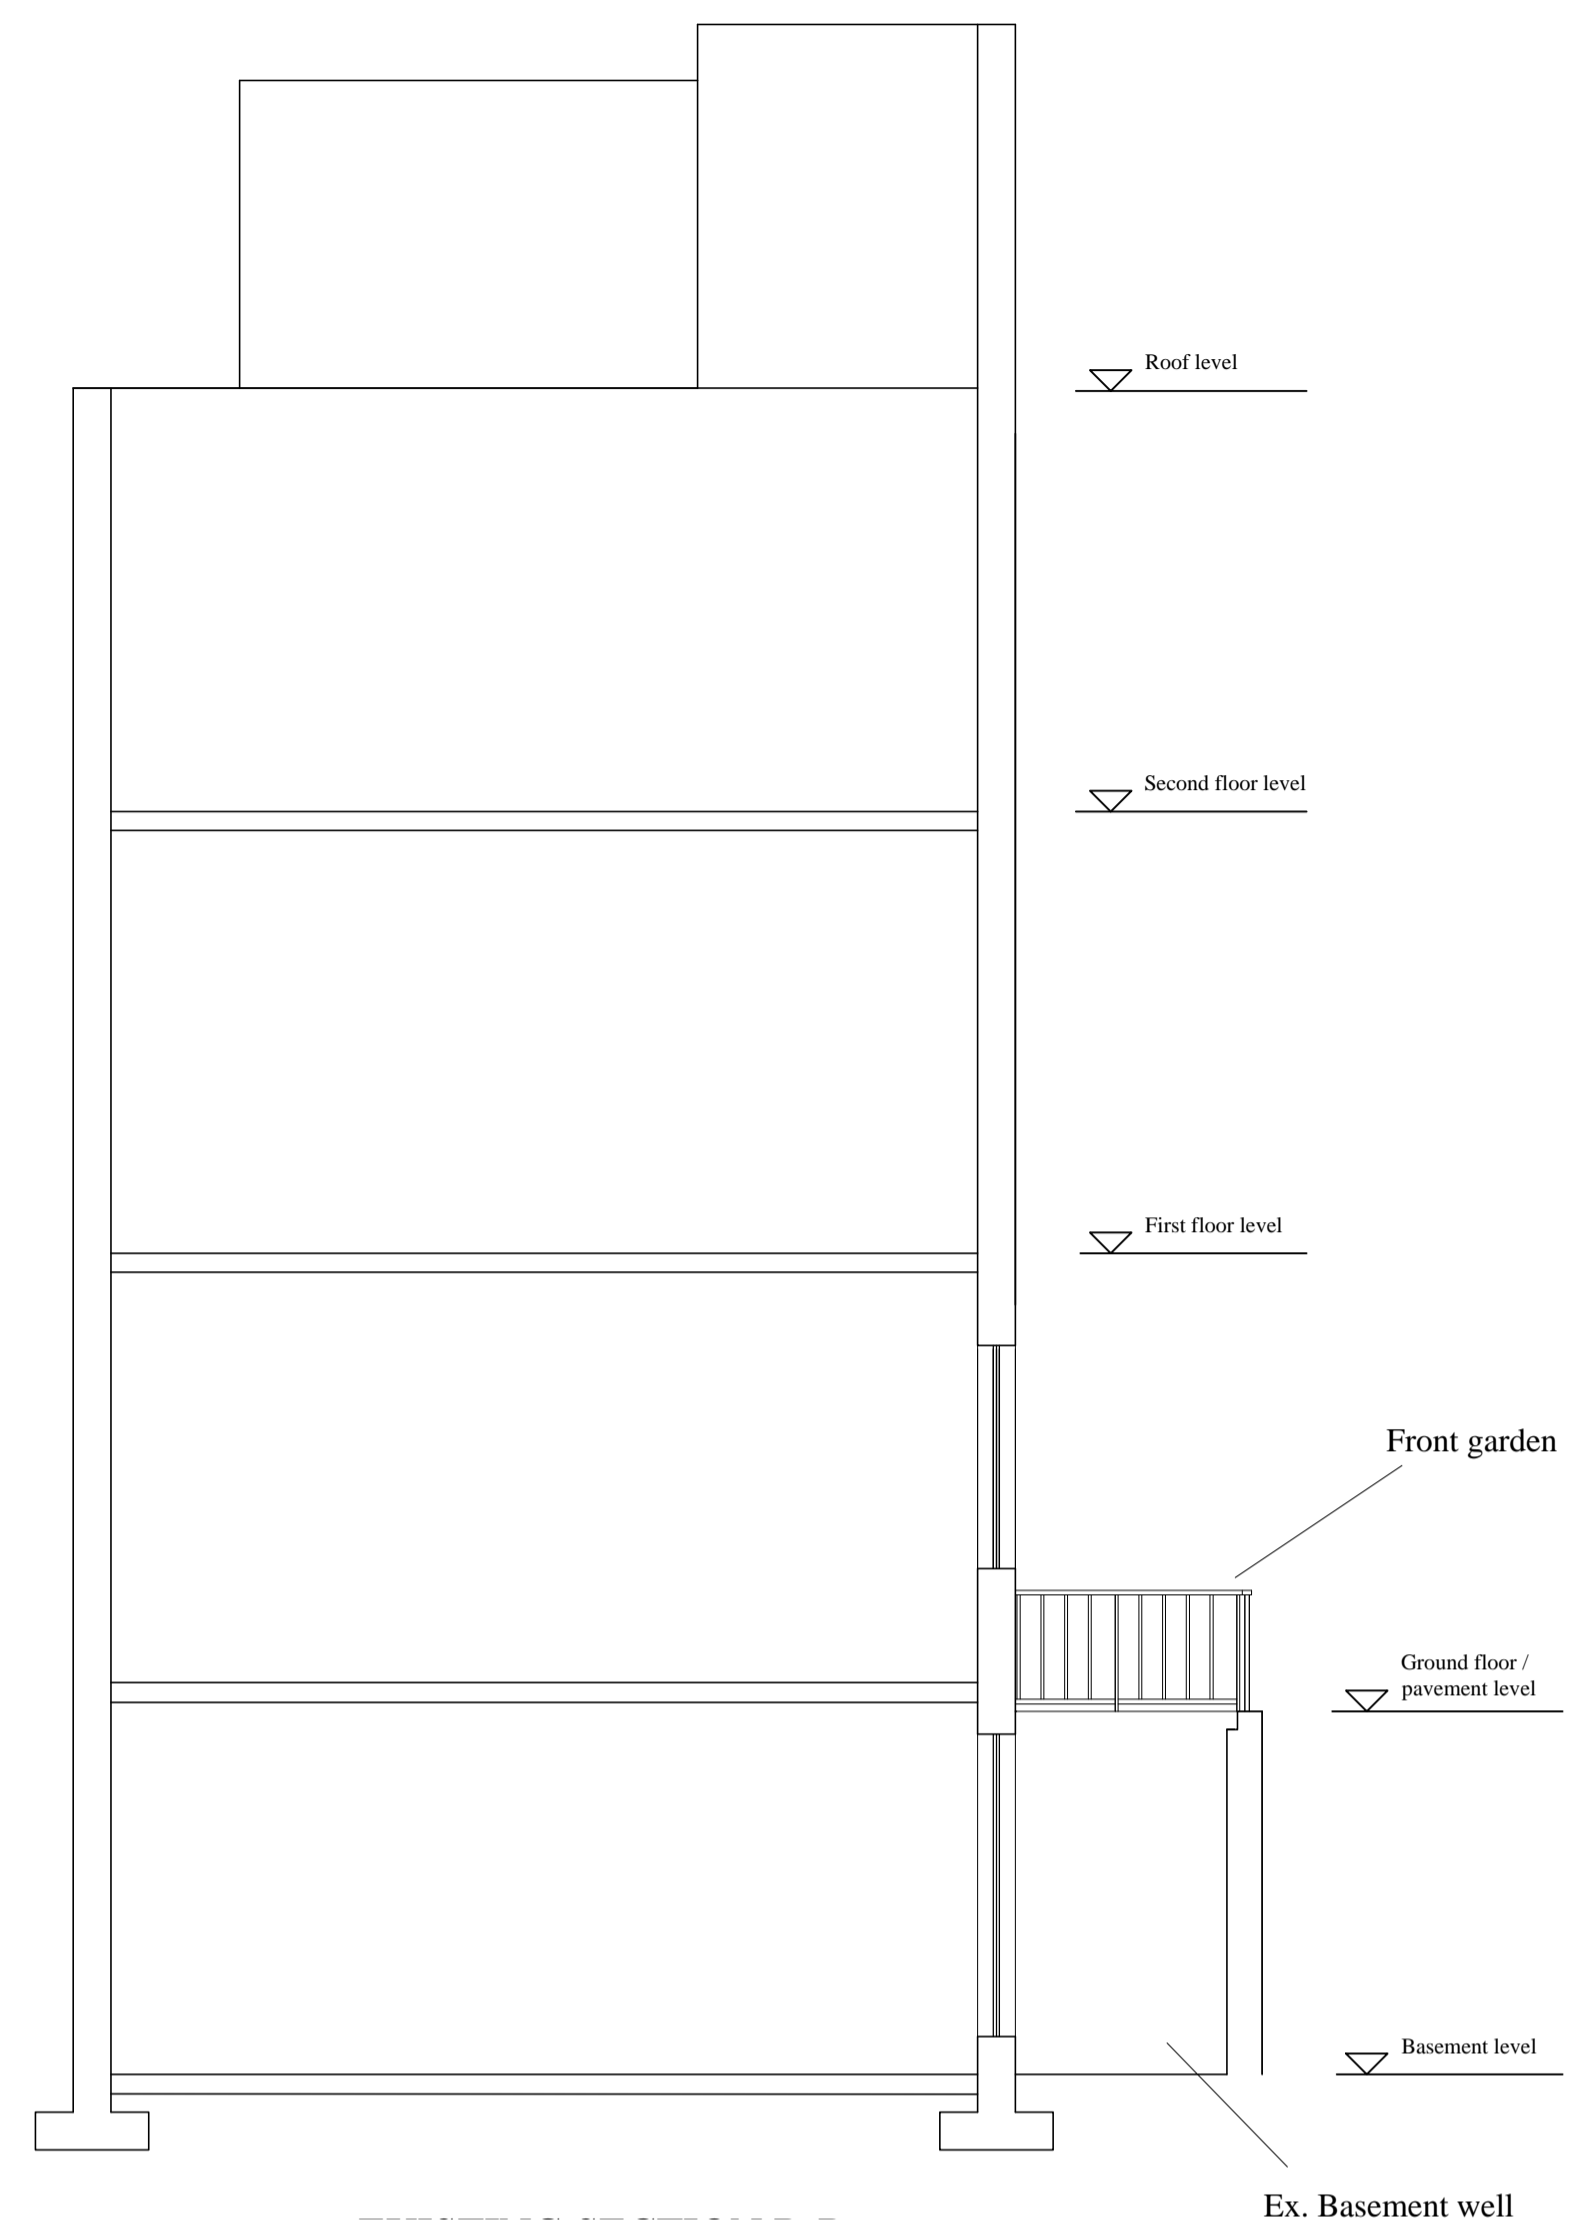

EXISTING SECTION C-C

Rev.	Date	Revision	Inits	Chkd

STARK ASSOCIATES
CONSULTING ENGINEERS
3 PERRINS COURT HAMPSTEAD
LONDON NW3 1QS
Tel : 0207 435 3294
E-Mail stephen.stark@virgin.net

Client
STEPHEN STARK

Project
**3 PERRINS COURT
HAMPSTEAD
LONDON NW3**

Title
EXISTING SECTIONS

Job/Drawing No
426/04

Scale
1 : 50@A1

Date
MAY15

Drawn
DG

Checked
SS