




PROPOSED SECTION A-A

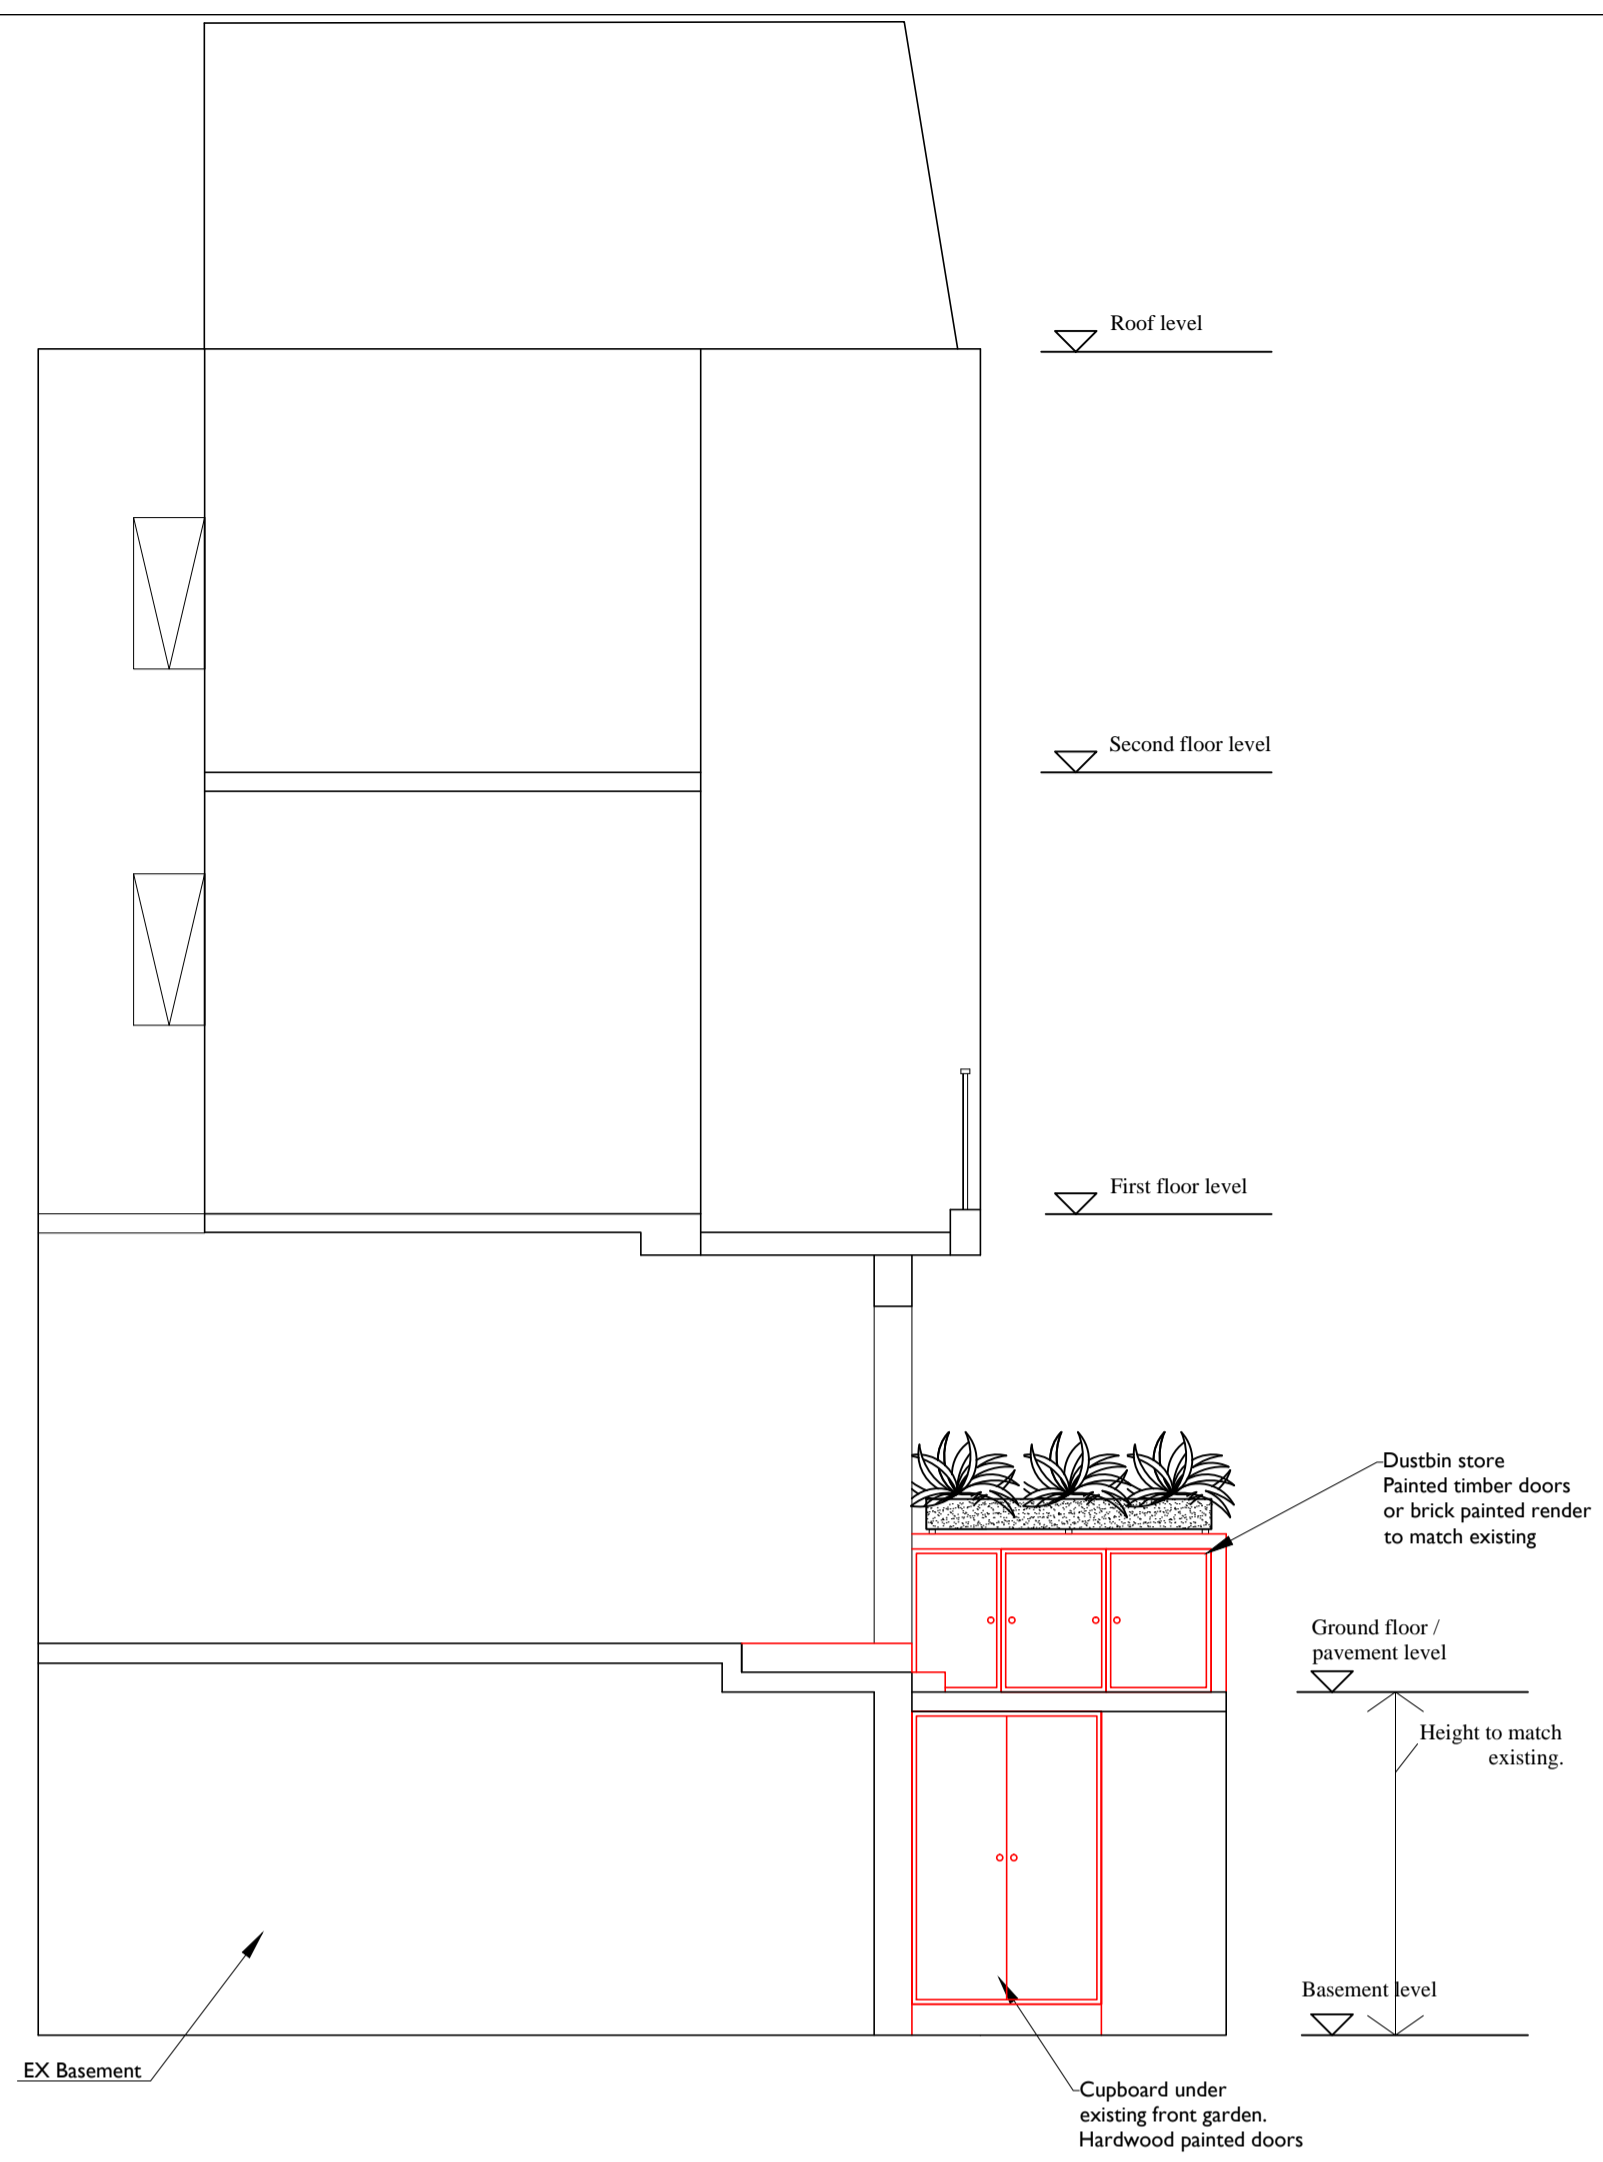


PROPOSED SECTION B-B

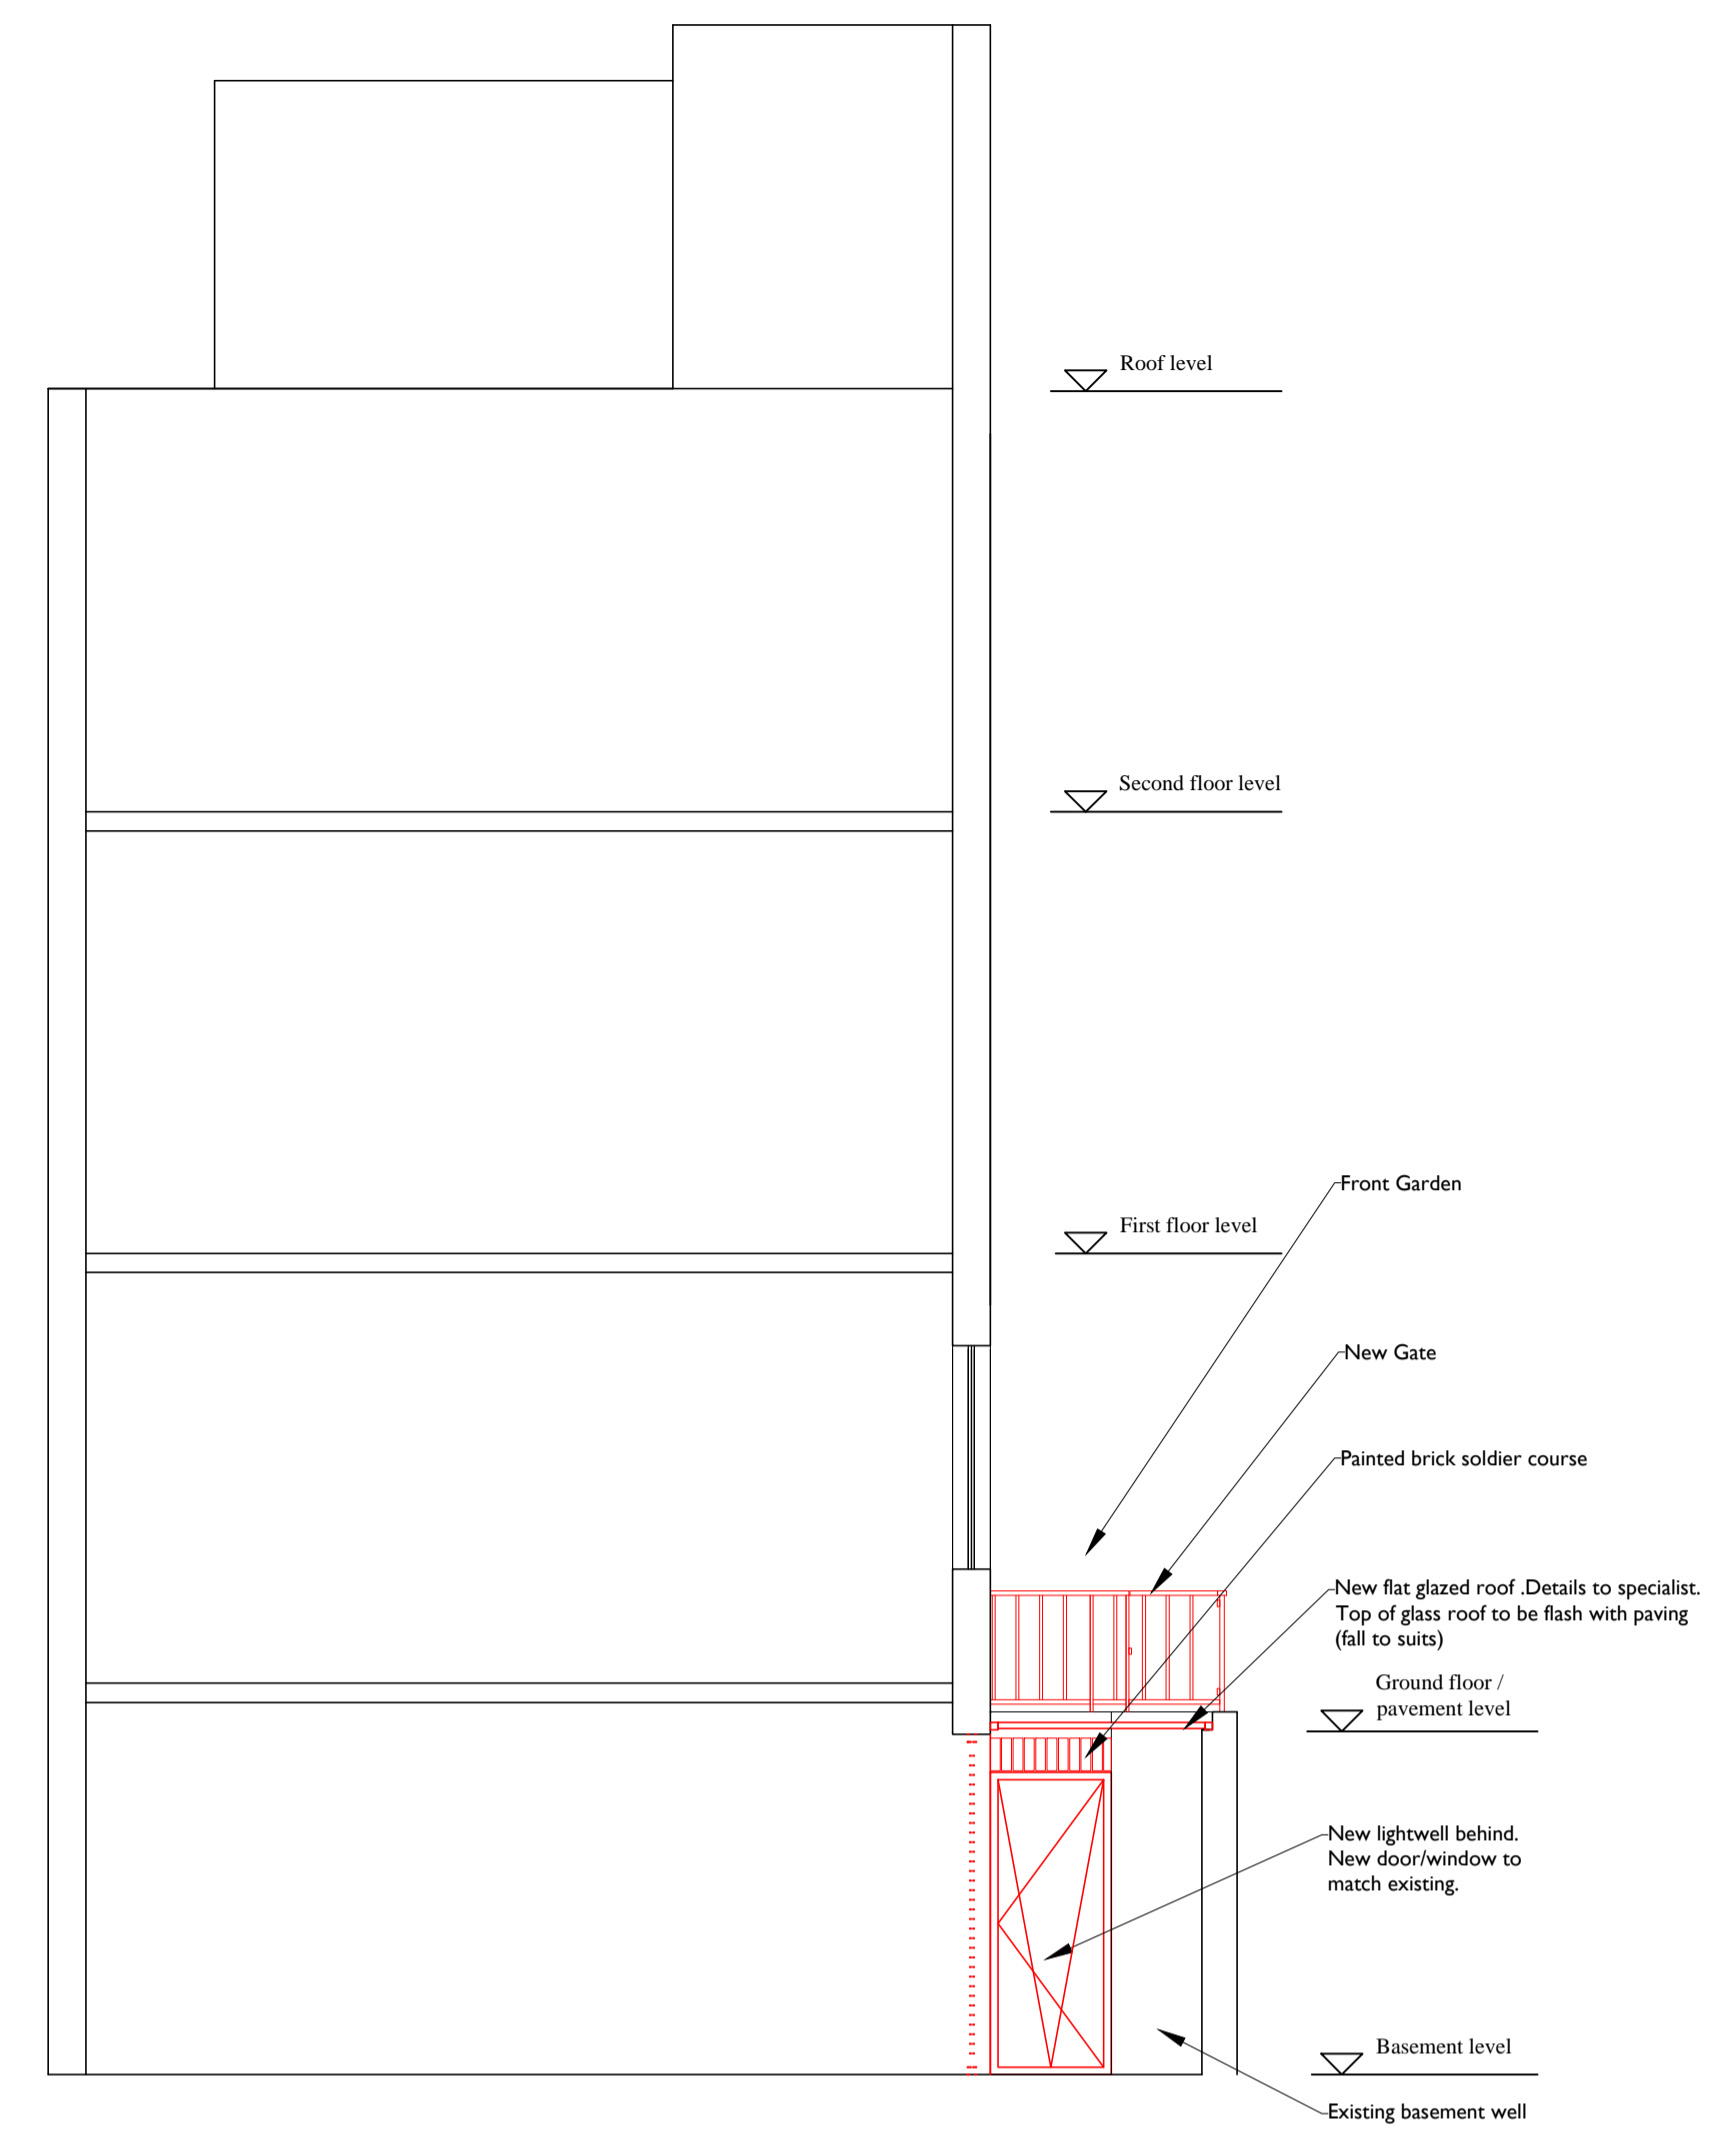

PROPOSED SECTION C-C

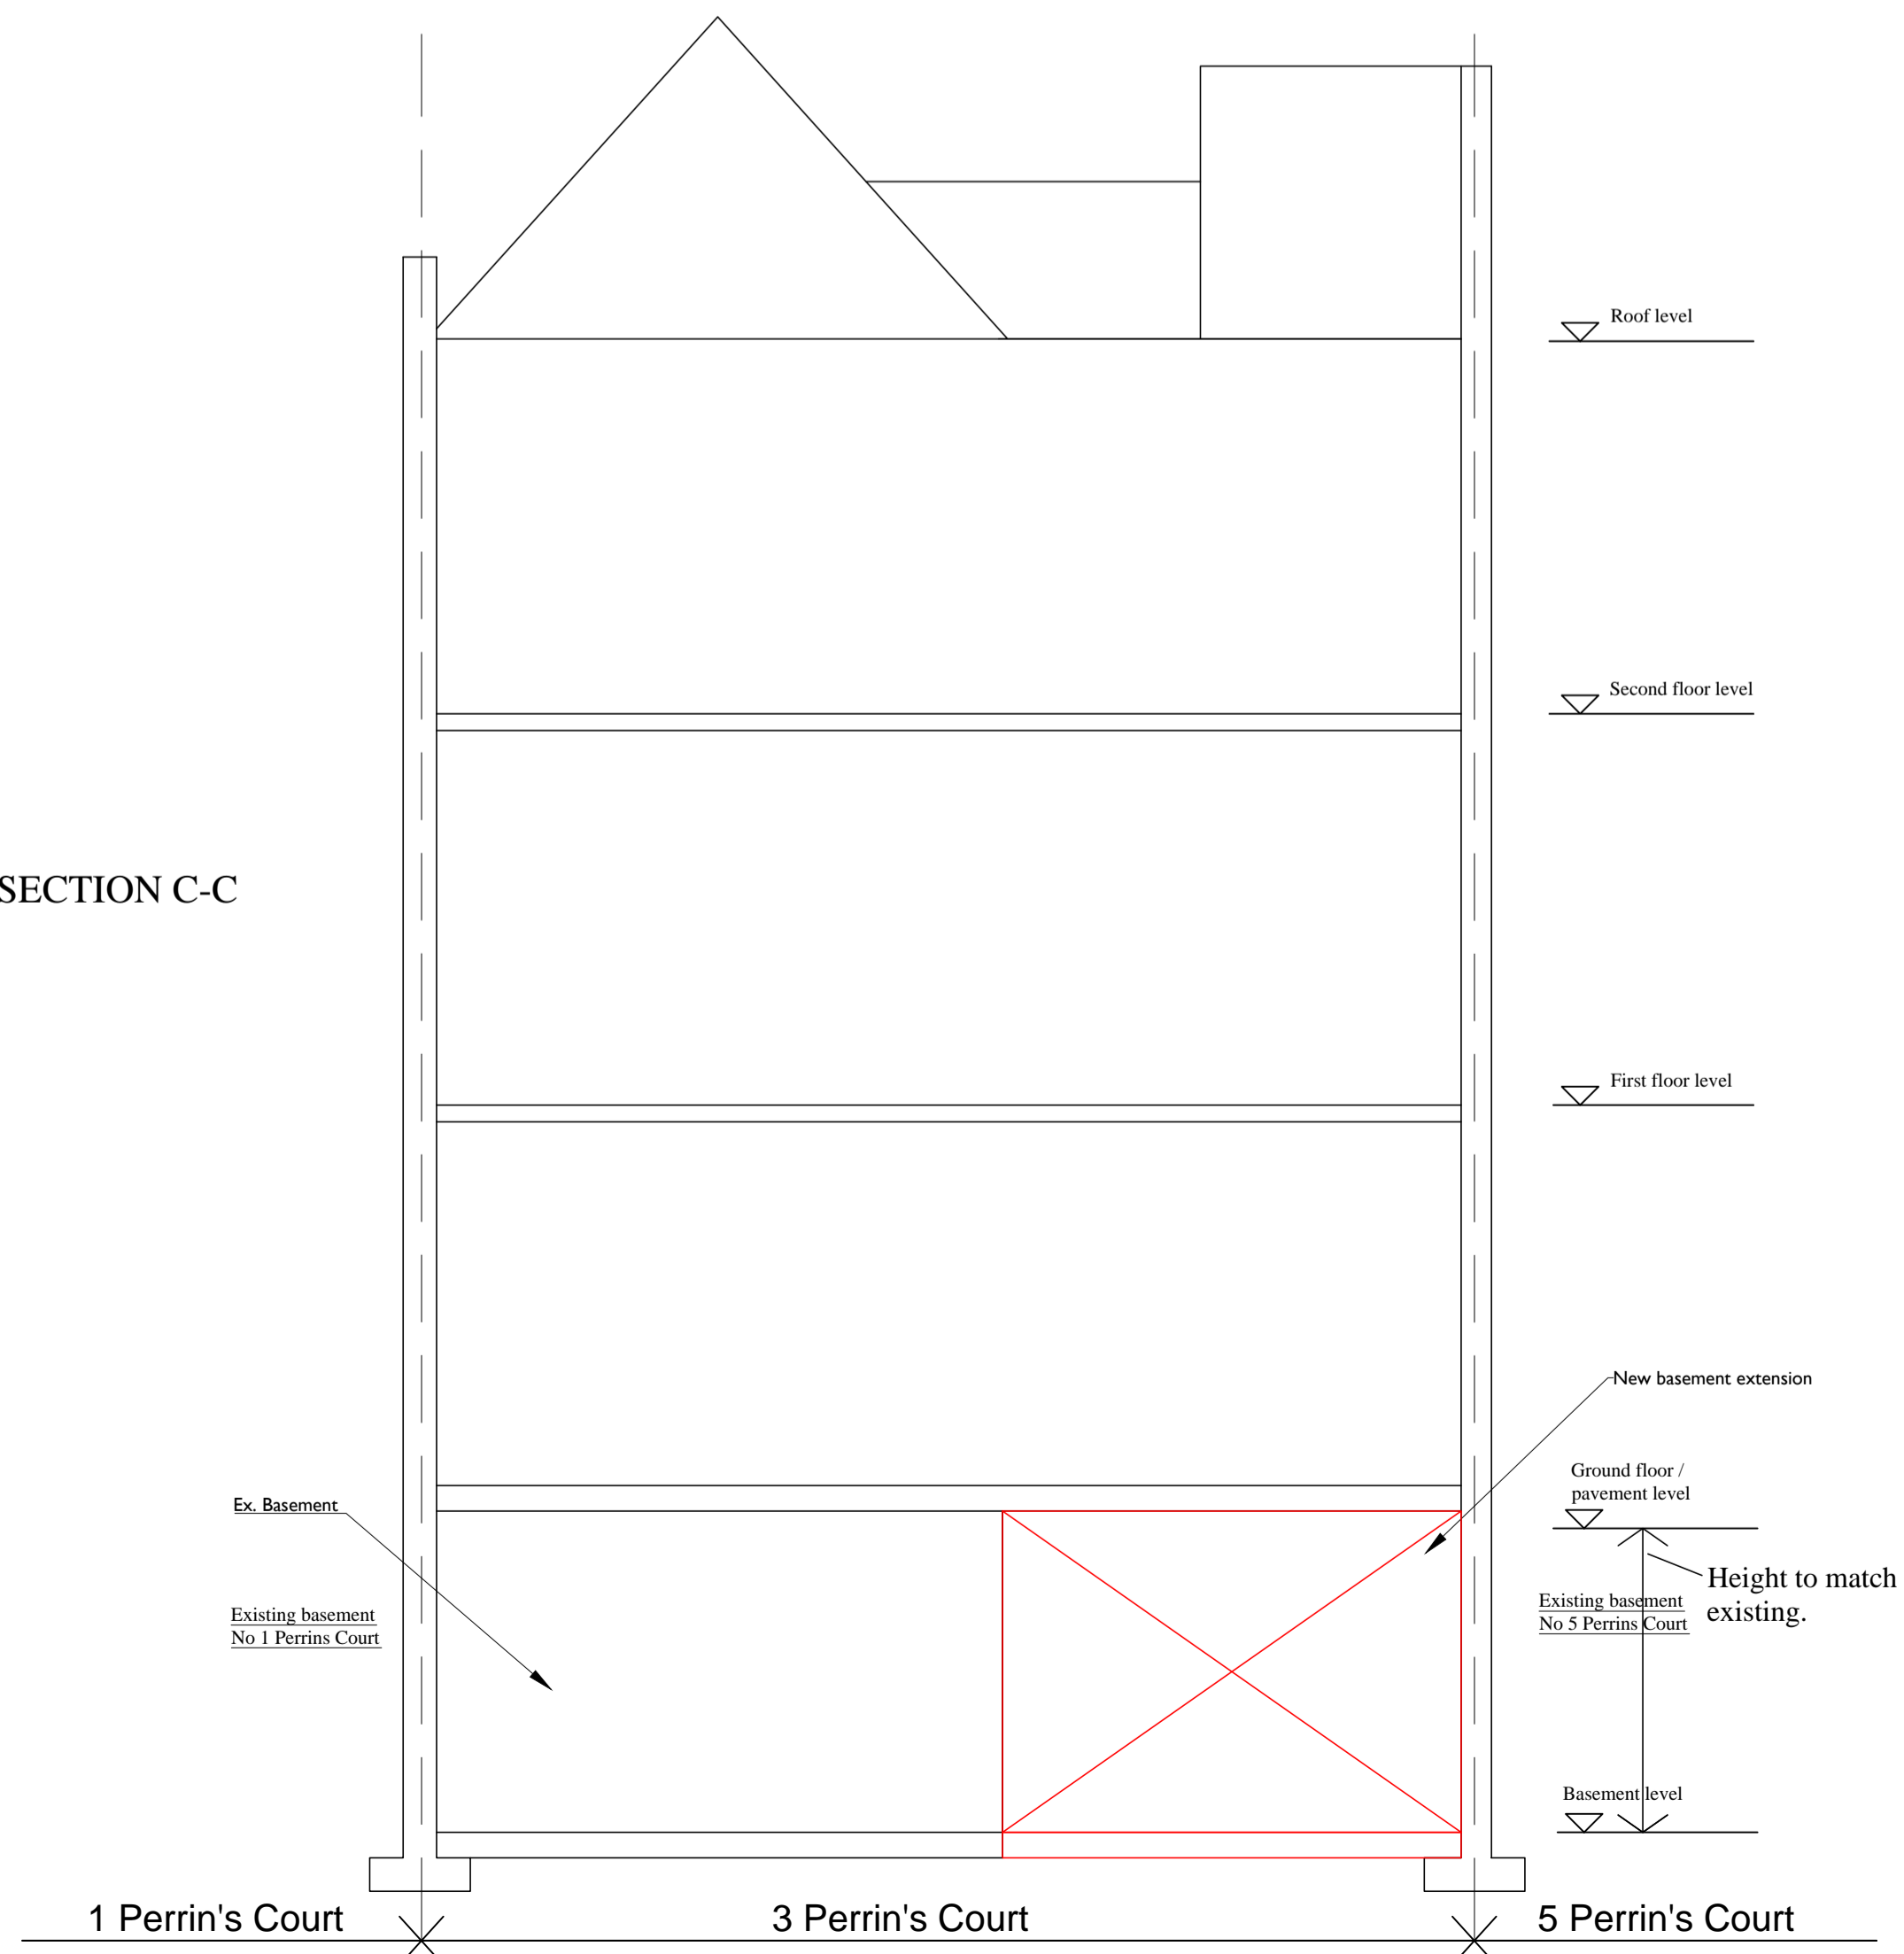

PROPOSED SECTION D-D
Scale 1:50

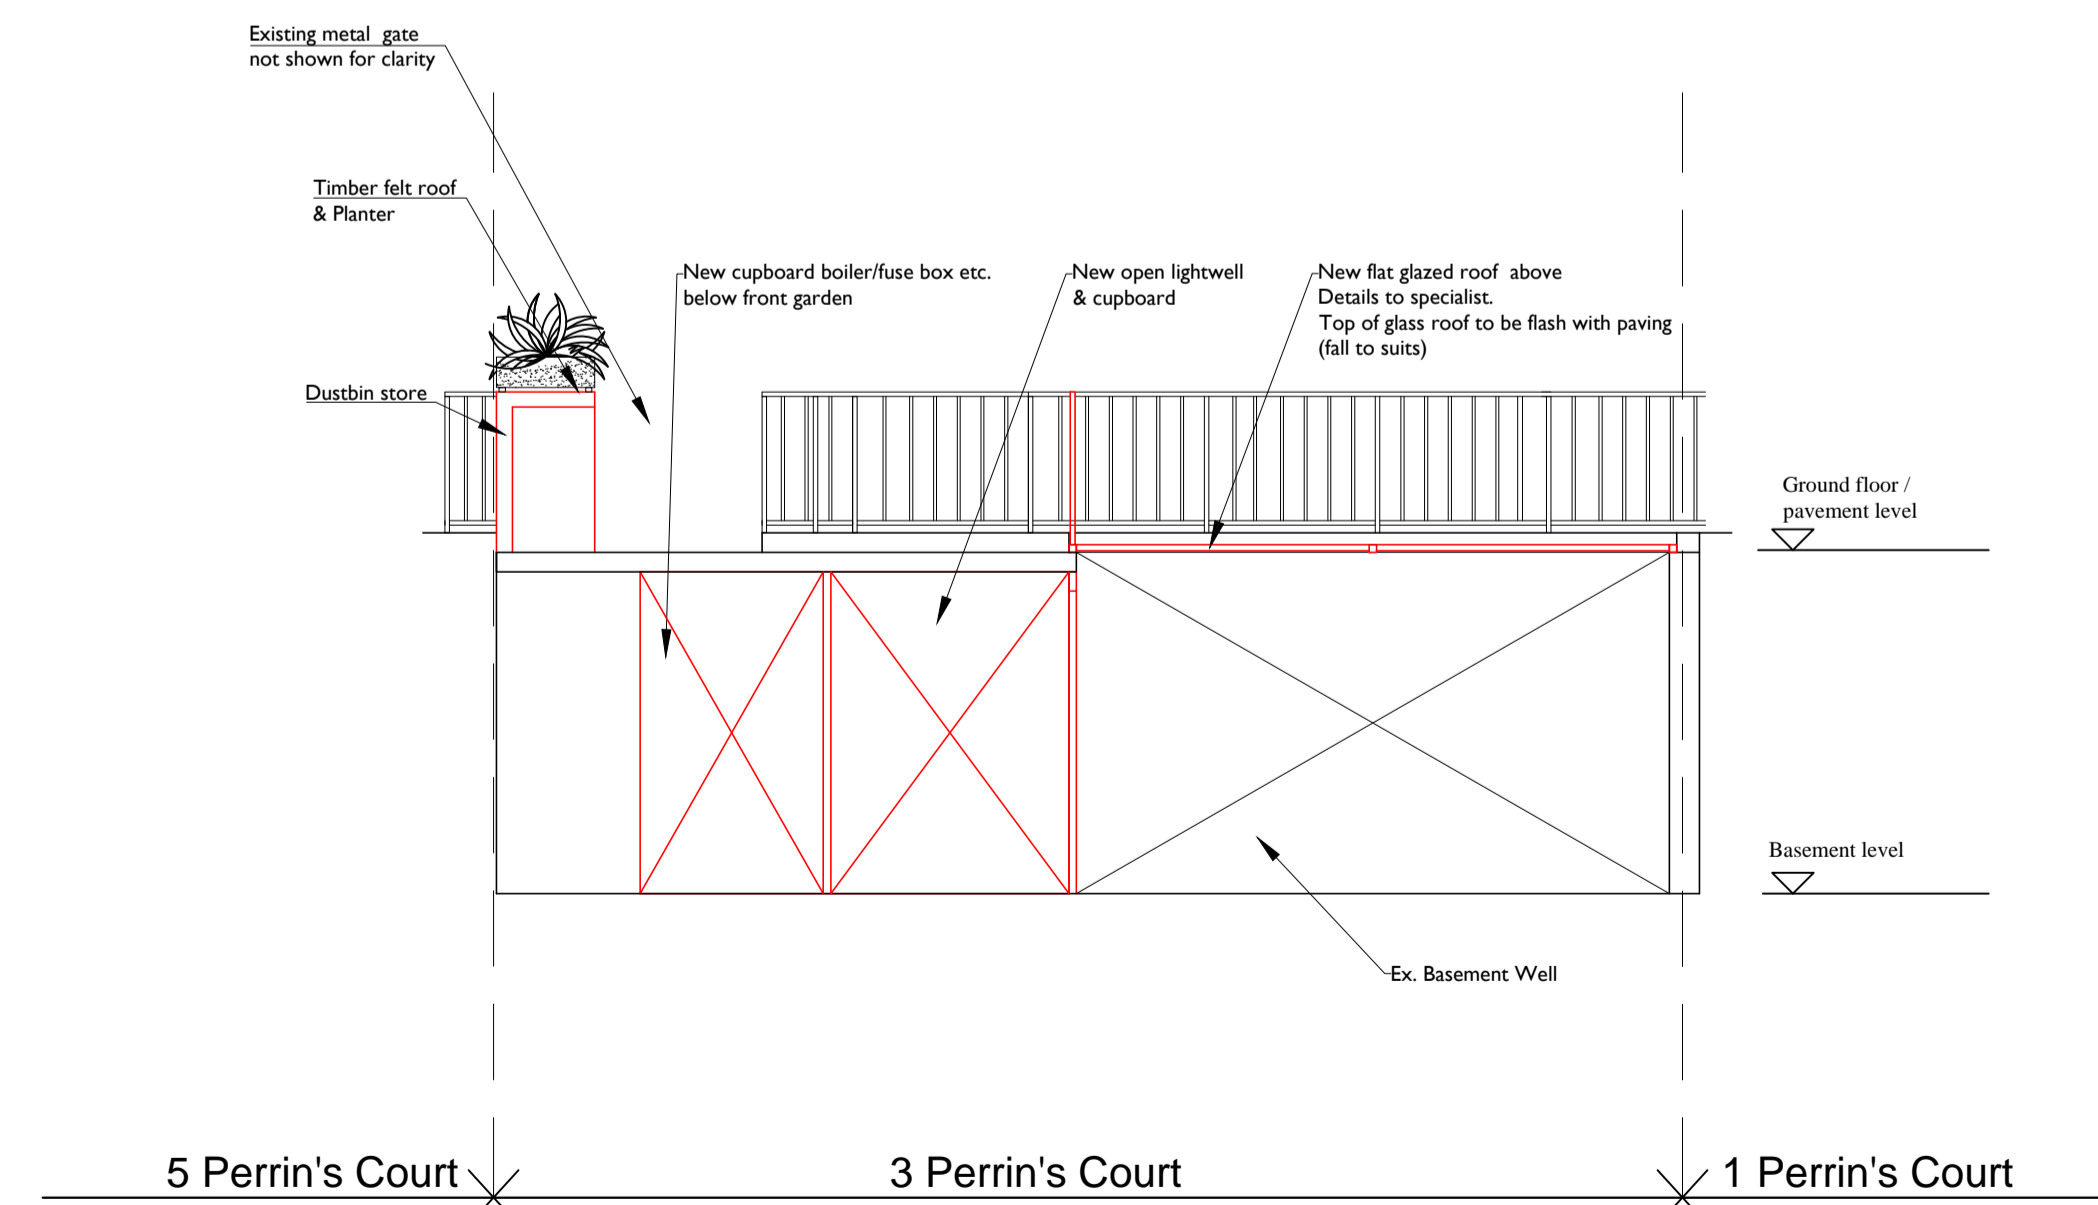

Rev.	Date	Revision	Init	Chkd
------	------	----------	------	------

STARK ASSOCIATES
CONSULTING ENGINEERS
3 PERRINS COURT HAMPSTEAD
LONDON NW3 1QS
Tel : 0207 435 3294
E-Mail stephen.stark@virgin.net

Client
STEPHEN STARK

Project
**3 PERRINS COURT
HAMPSTEAD
LONDON NW3**

Title
PROPOSED SECTIONS

Job/Drawing No
426/07

Revision

Scale	Date	Drawn	Checked
1 : 50@A1	FEB 15	DG	SS