
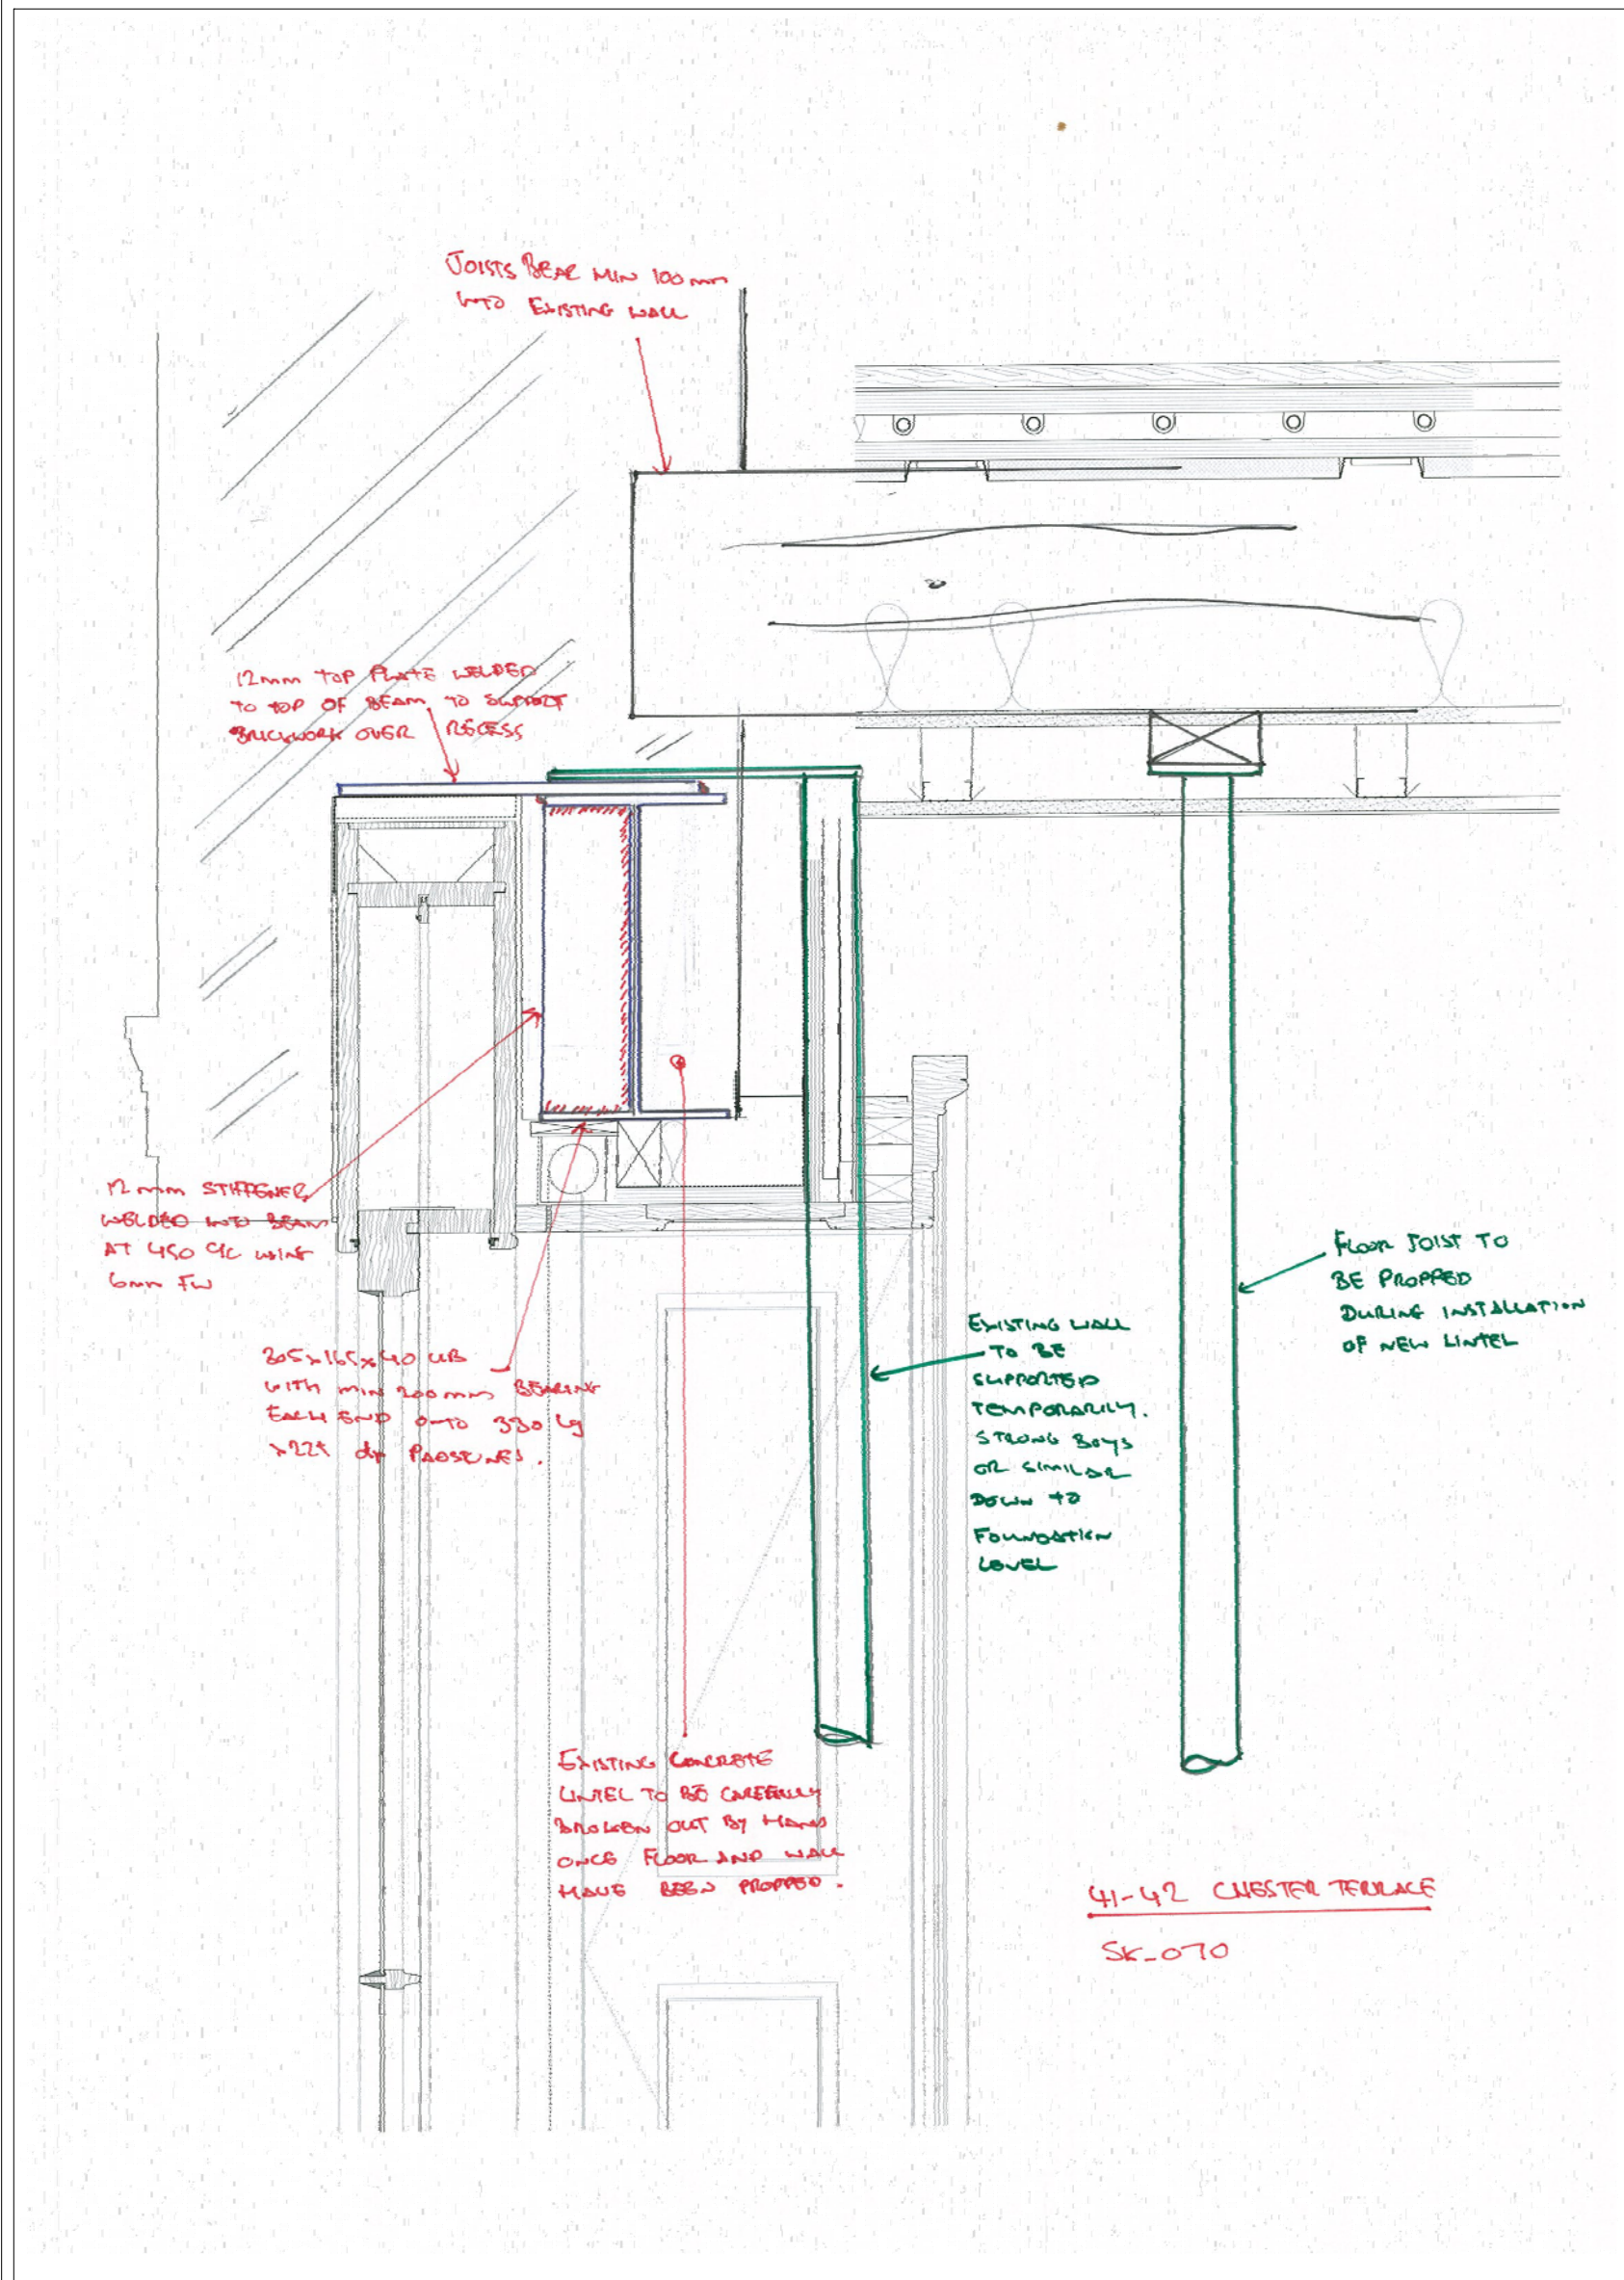


NOTES:

1. All structural engineering drawings are to be read with the specification and with all relevant Architect's and Service Engineer's drawings and specifications.
2. Do not scale from this drawing in either paper or digital form. Use written dimensions only. To check drawing has been printed to intended scale this bar should be 50mm long  

3. All dimensions are in millimetres and levels in metres.



Rev	Date	Issued	Amendment
-	04.06.15	DS	Issued for Planning

Status **PLANNING**

**SINCLAIR JOHNSTON**  
Consulting Civil & Structural Engineers

93 Great Suffolk Street  
London SE1 0BX  
T: 020 7593 1900  
F: 020 7593 1910  
www.sinclairjohnston.co.uk

**41-42 CHESTER TERRACE**

**GARDEN WINDOW HEAD  
SUPPORT DETAILS**

Drawn X Surname Scale xx at A1

Project No./Drawing No. Rev  
7851/SK070 -