


This drawing is the copyright of Axiom Architects.  
 It is for planning application purposes only & may not be reproduced in whole or in part without permission. Drawings lodged for planning approval may be reproduced by the Planning Authority in accordance with the 'Copyright (Material Open to Public Inspection) (Marking of Copies of Plans and Drawings) Order 1990 and must carry the relevant copyright restriction note. Do not scale from drawings.

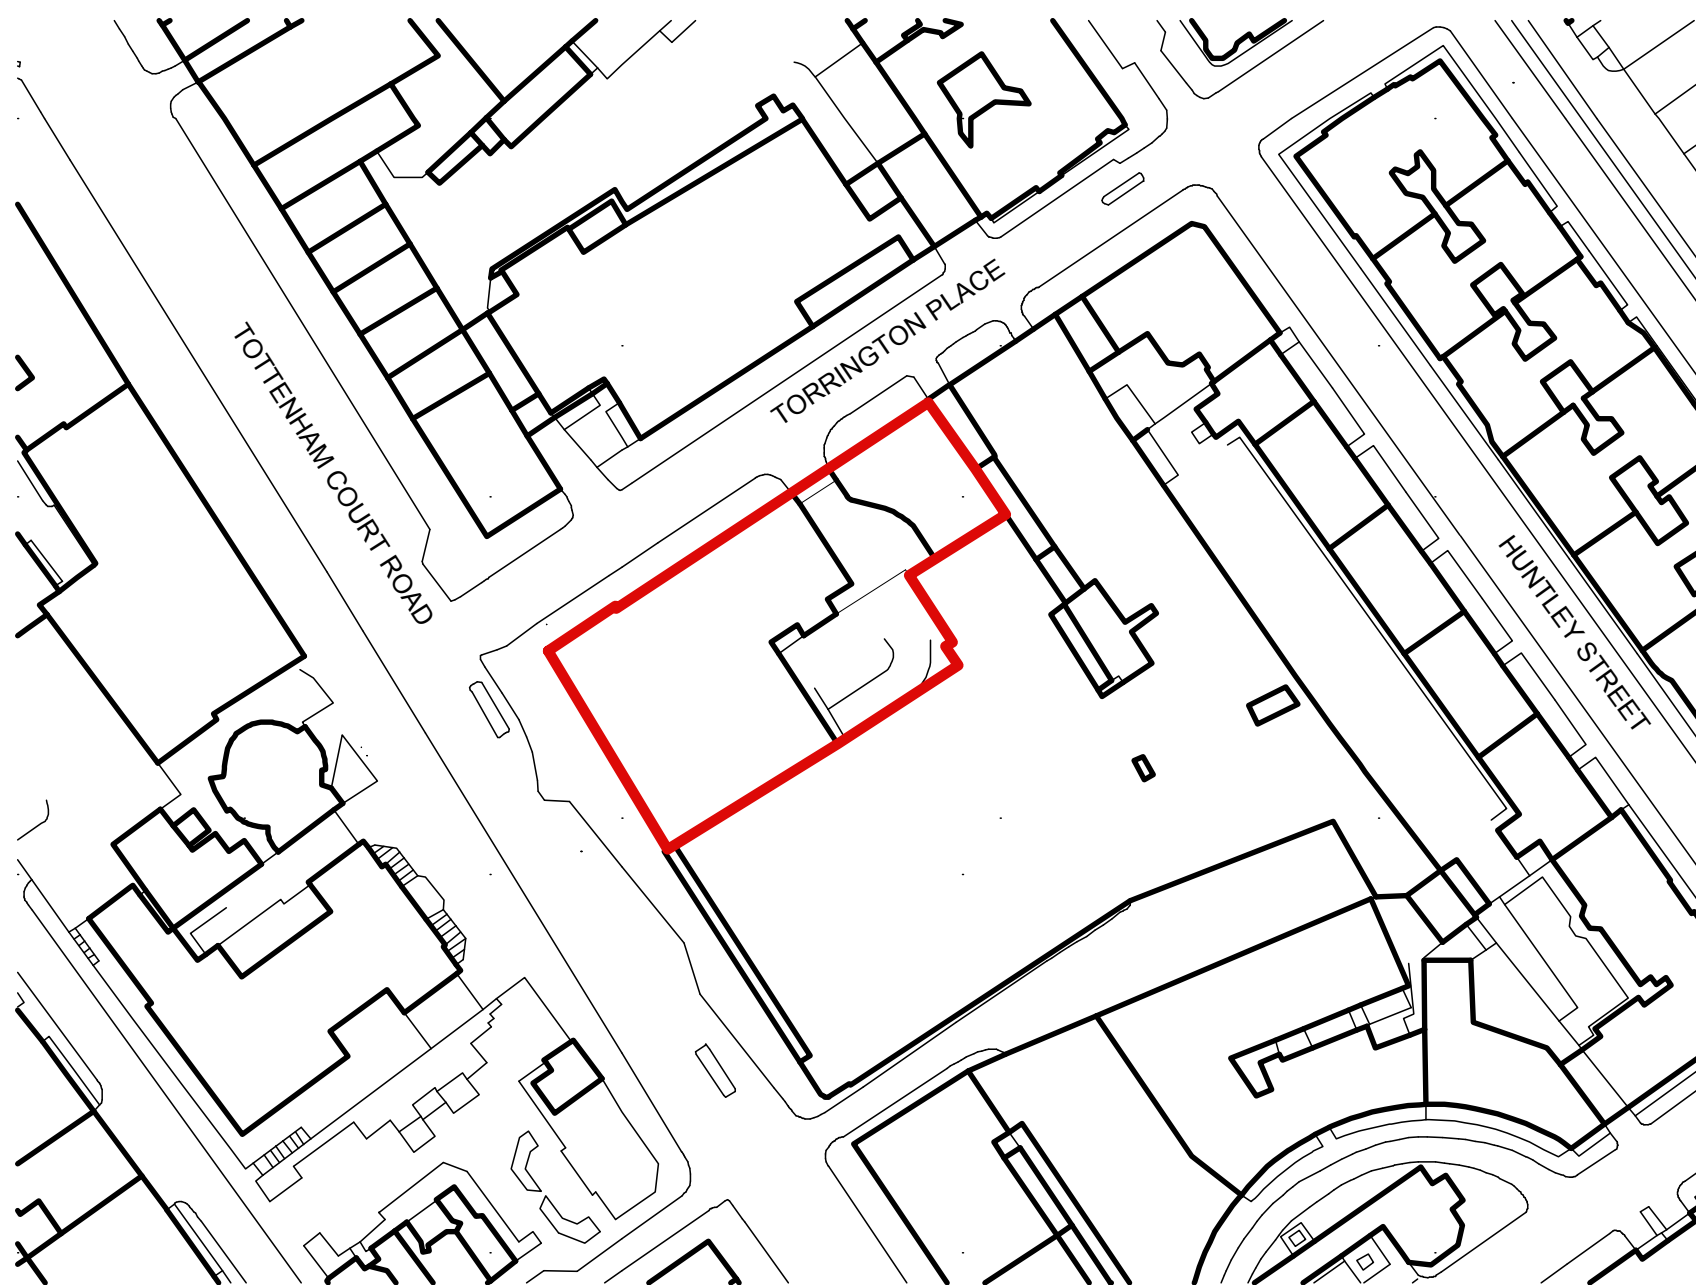

Ordnance Survey (c) Crown Copyright 2012. All rights reserved. Licence number 100020449

Rev	Date	Description	By
A	18/4/13	Client details amended.	LB

Brooklands Yard  
 Southover High Street  
 Lewes  
 East Sussex  
 BN7 1HU

Tel. 01273 479269  
 www.axiomarchitects.co.uk



Client  
 TORRINGTON PLACE LTD & WHITBREAD GROUP PLC

Project  
 BROOK HOUSE  
 2-16 TORRINGTON PLACE  
 LONDON

Drawing  
**Site Location Plan**

Scale	Status	Date	Drawn	Checked
1:1250 @ A3	Planning	16/11/12	LB	LB

Drawing No.	Revision
<b>3114/OS/001</b>	<b>A</b>