



PLAN VIEW

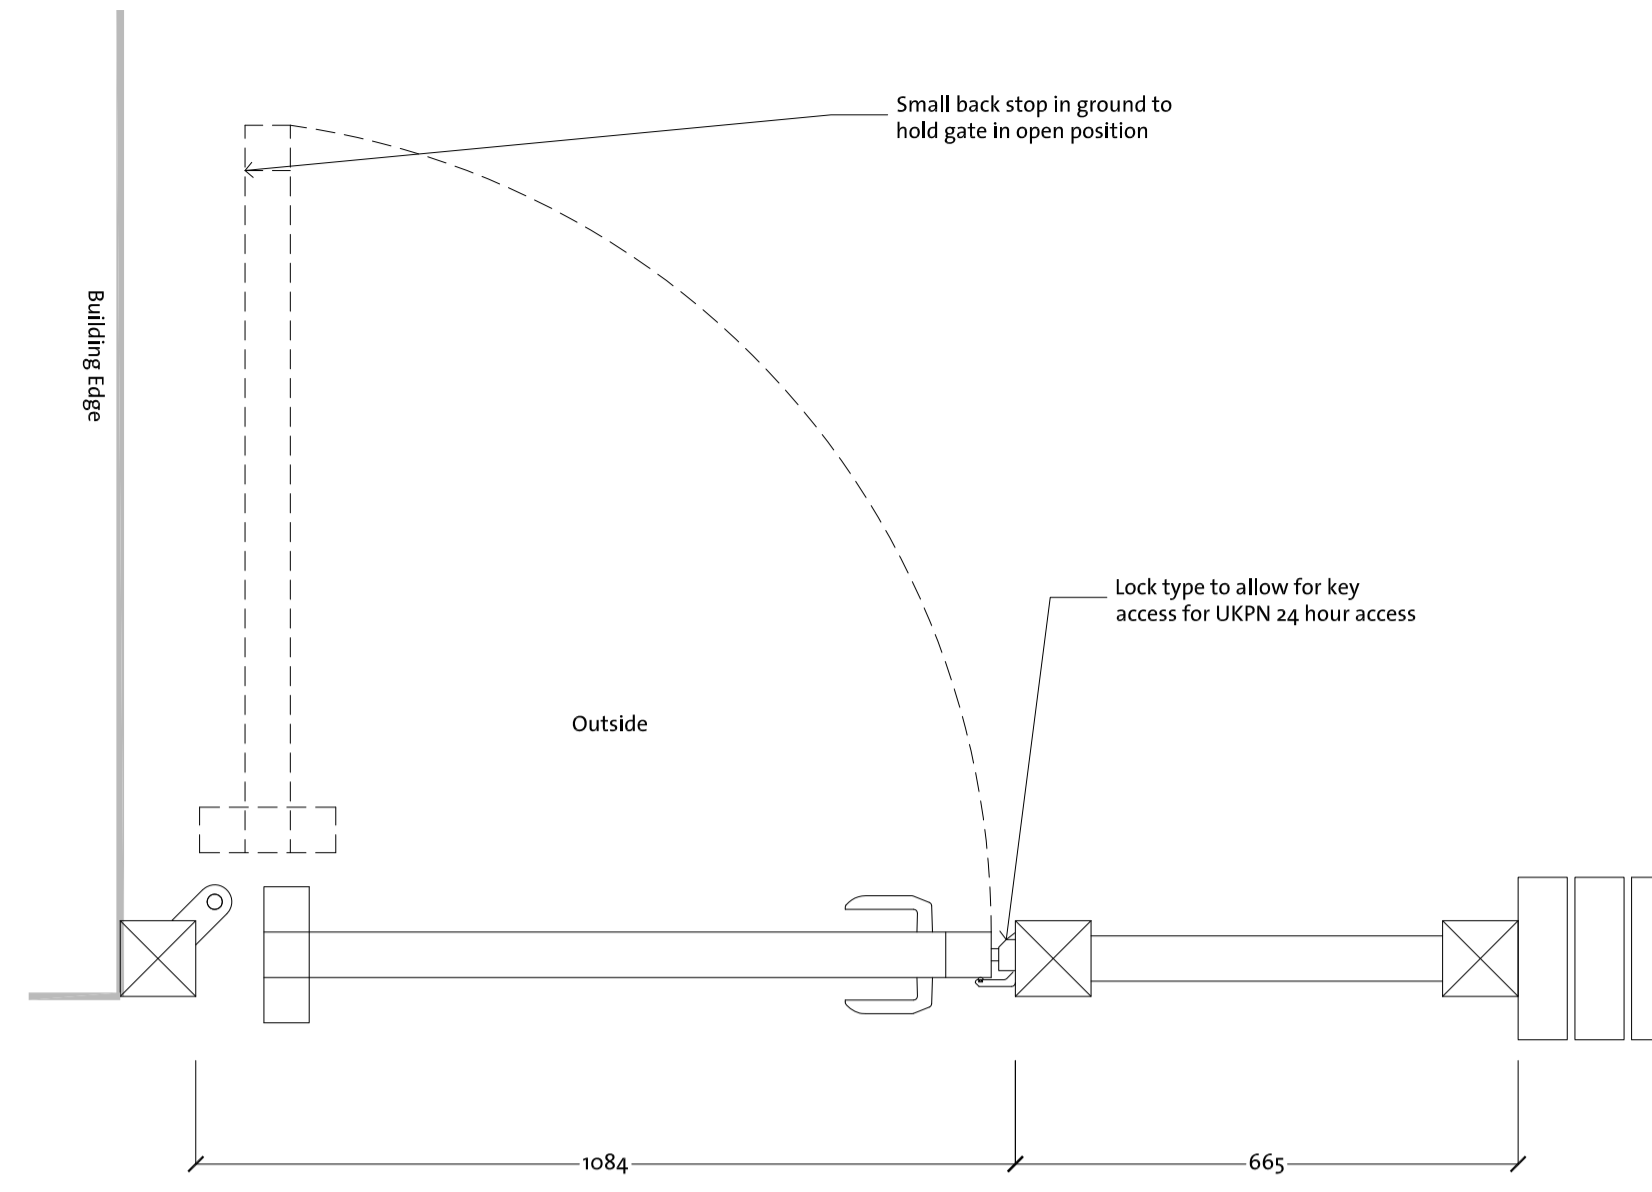


PLAN VIEW

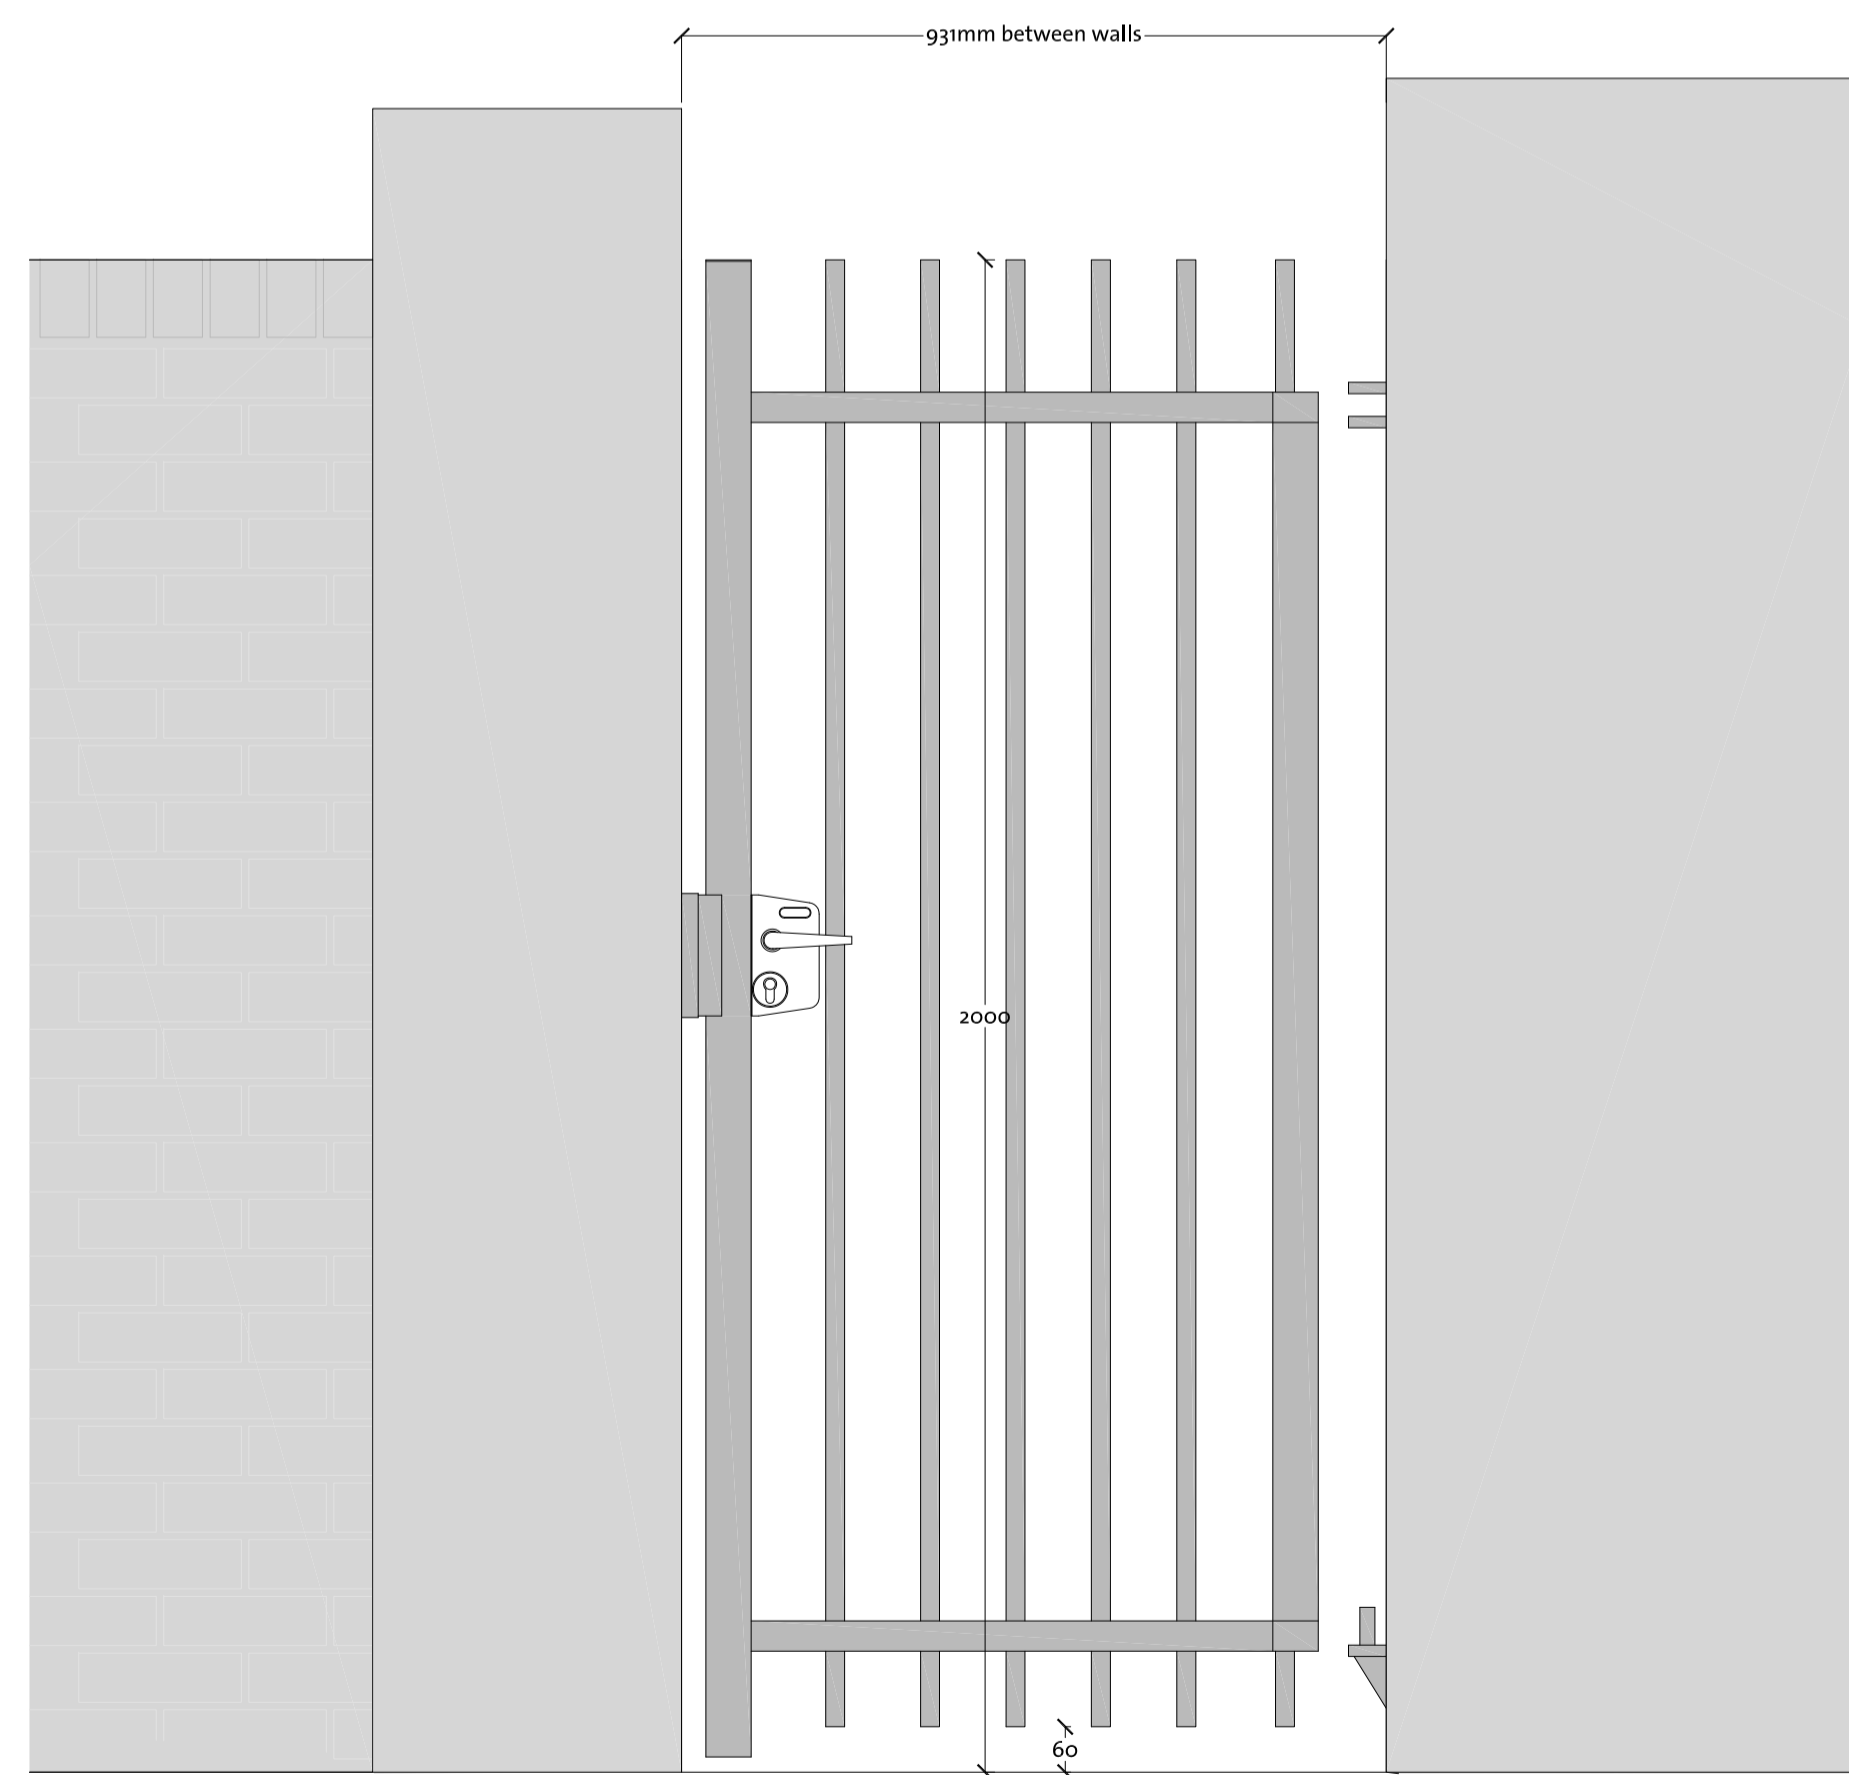

Gate viewed from outside

ACCESS GATE AG2

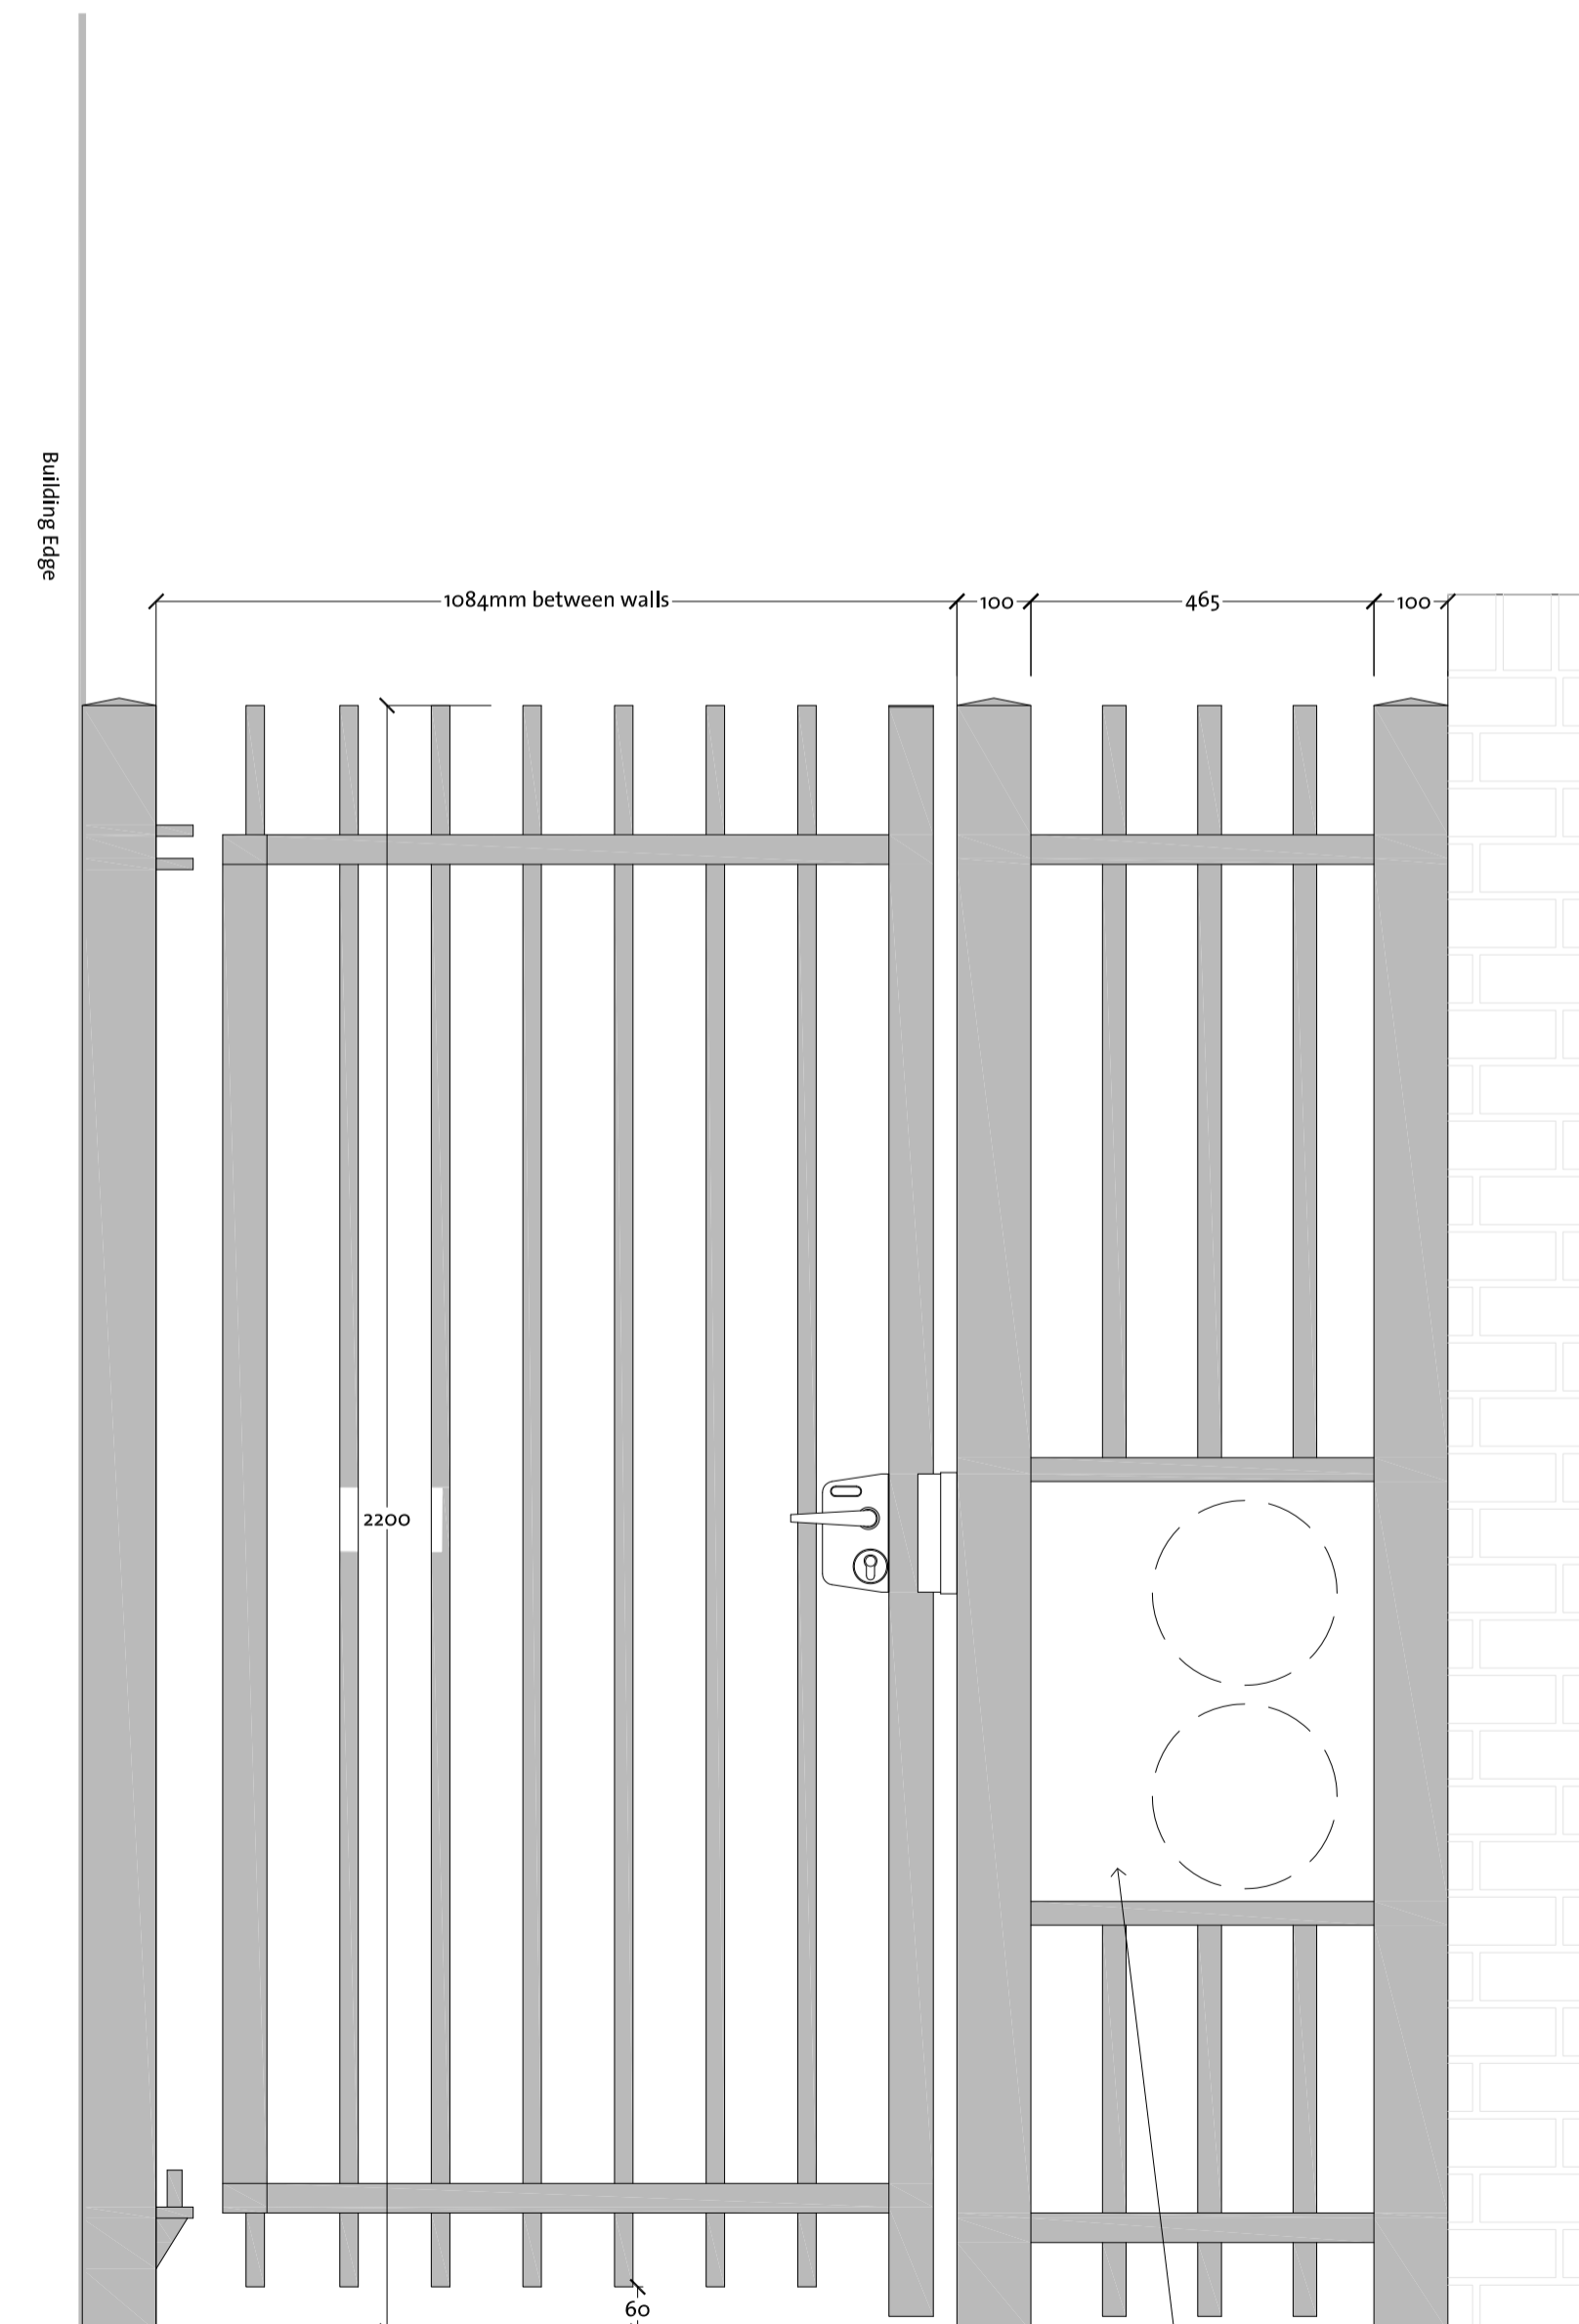

Gate viewed from inside

ACCESS GATE AG5 & RAILINGS R1

- GENERAL NOTES:
1. ALL DIMENSIONS AND LEVELS SHALL BE CHECKED ON SITE PRIOR TO CONSTRUCTION WORK COMMENCING.
  2. ALL LANDSCAPE DRAWINGS TO BE READ IN CONJUNCTION WITH ALL RELEVANT ENGINEERS AND ARCHITECT'S DRAWINGS AND SPECIFICATIONS.
  3. ALL DRAWINGS TO BE READ IN CONJUNCTION WITH THE LANDSCAPE SPECIFICATION.
  4. ANY DISCREPANCY CONCERNING THE DRAWINGS SHOULD BE REFERRED TO THE CA IMMEDIATELY.
  5. ALL DIMENSIONS IN MILLIMETRES UNLESS NOTED OTHERWISE
  6. ALL LEVELS IN METRES.
  7. DO NOT SCALE OFF THIS DRAWING.
  8. EXISTING SERVICE ALIGNMENTS SHALL BE CHECKED ON SITE BY THE CONTRACTOR PRIOR TO CONSTRUCTION WORK COMMENCING.

Note: This Detail indicates design intent and is not a workshop construction drawing.

Supplier for Access Gates AG2 and AG5 & Railings R1 :-

Jacksons Security Fencing Ltd (or equal and approved)  
 Stowling Common  
 Ashford  
 Kent  
 TN25 6BN  
 T: 01233 750393  
 F: 01233 750403  
 e: security@jacksons-fencing.co.uk

Supplier for Access Gate AG4 :-

Woodscape Ltd (or equal and approved)  
 1 Sett End Road West  
 Shadsworth Business Park  
 Blackburn  
 Lancashire  
 BB1 2QJ  
 Contact: Ben Schofield  
 : 01254 685185  
 F: 01254 671237  
 E: ben@woodscape.co.uk

02	12/04/2015	Planning Issue	HK	RB
01	10/04/2015	Planning Issue	HK	RB
00	27/03/2015	Stage E+ for Comment	HK	RB
Rev	Date	Description	Drawn	Ch'd

**B** | **D** Landscape Architects

—  
 INFO@BDLANDARCH.COM  
 BDLANDARCH.COM  
 +44 (0) 1684 298 582  
 —

B | D LANDSCAPE ARCHITECTS LTD  
 SUN STREET, TEWKESBURY  
 GLOS. GLOUCESTERSHIRE, GL20 5NX  
 REGISTERED IN ENGLAND, NO.6739137

CLIENT  
 University College London

PROJECT  
 Campbell House

TITLE  
 Typical Detail: Access Gates (AG2 & AG5) & Railings (R1)

Status:	Drawn:	Checked:
Stage E+	HK	RB
Scale:	Date:	Approved:
1:20 @ A1	26.03.2015	RB

Drawing & Revision Number:  
 BD 0112 DD 312 R02