



- GENERAL NOTES:
1. ALL DIMENSIONS AND LEVELS SHALL BE CHECKED ON SITE PRIOR TO CONSTRUCTION WORK COMMENCING.
 2. ALL LANDSCAPE DRAWINGS TO BE READ IN CONJUNCTION WITH ALL RELEVANT ENGINEER'S AND ARCHITECT'S DRAWINGS AND SPECIFICATIONS.
 3. ALL DRAWINGS TO BE READ IN CONJUNCTION WITH THE LANDSCAPE SPECIFICATION.
 4. ANY DISCREPANCY CONCERNING THE DRAWINGS SHOULD BE REFERRED TO THE CA IMMEDIATELY.
 5. ALL DIMENSIONS IN MILLIMETRES UNLESS NOTED OTHERWISE.
 6. ALL LEVELS IN METRES.
 7. DO NOT SCALE OFF THIS DRAWING.
 8. EXISTING SERVICE ALIGNMENTS SHALL BE CHECKED ON SITE BY THE CONTRACTOR PRIOR TO CONSTRUCTION WORK COMMENCING.

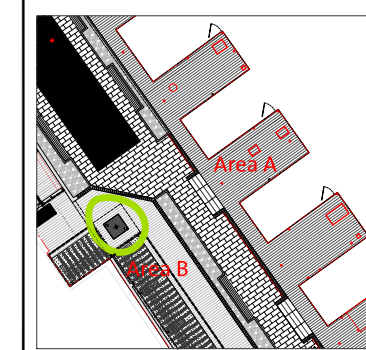


Location Plan - Scale 1:500

Supplier:

Hardscape Ltd (or equal and approved)
 Unit 25 Long Marston Industrial Estate
 Long Marston
 Stratford upon Avon
 Warwickshire
 CV37 8QR
 Contact: Dave Lowe
 Tel. 01789 721012
 e: dl@hardscape.co.uk

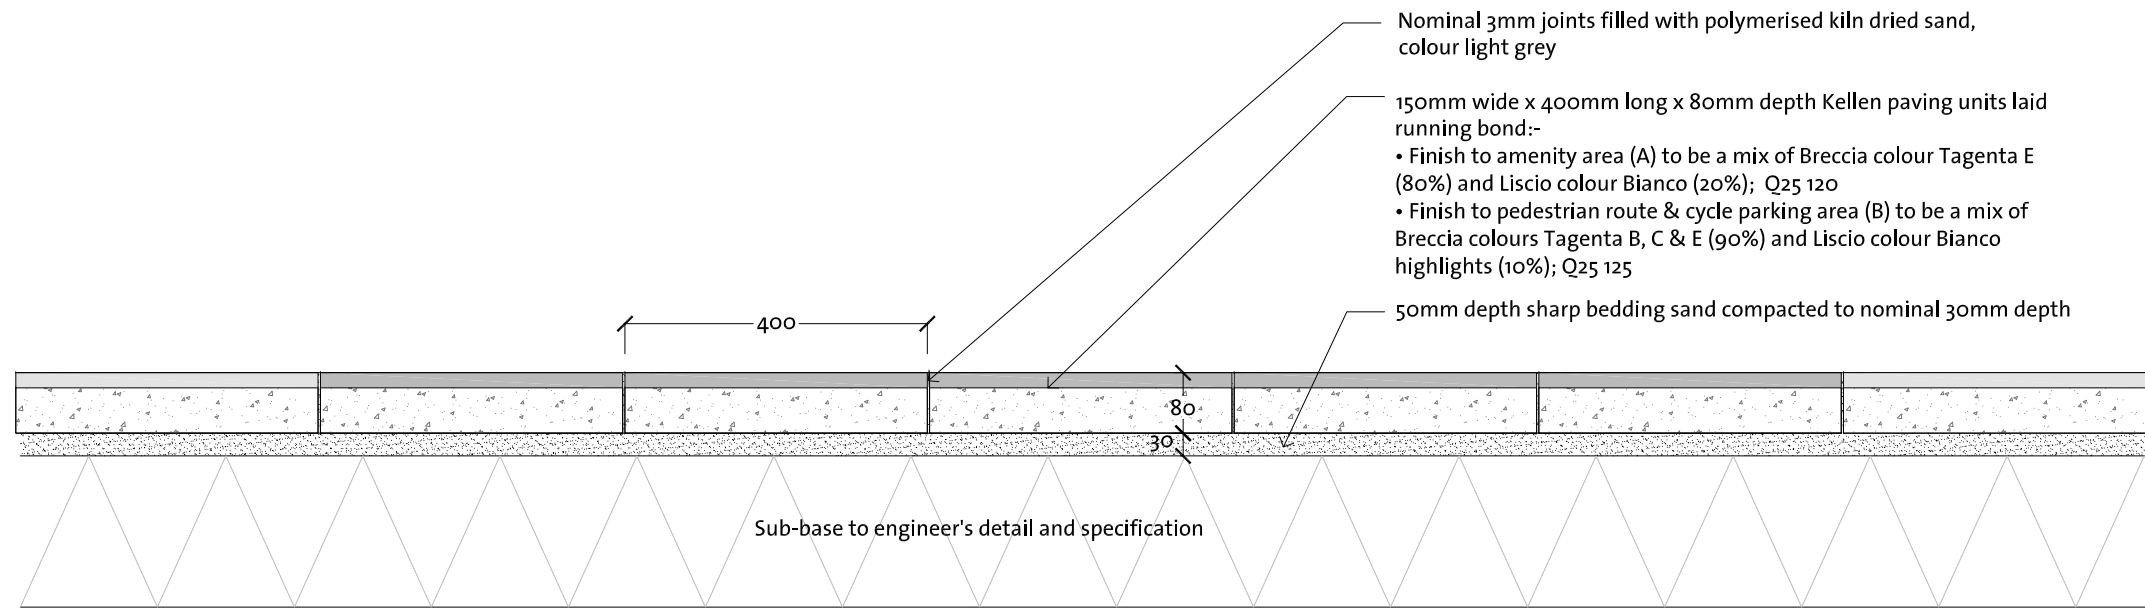

Section

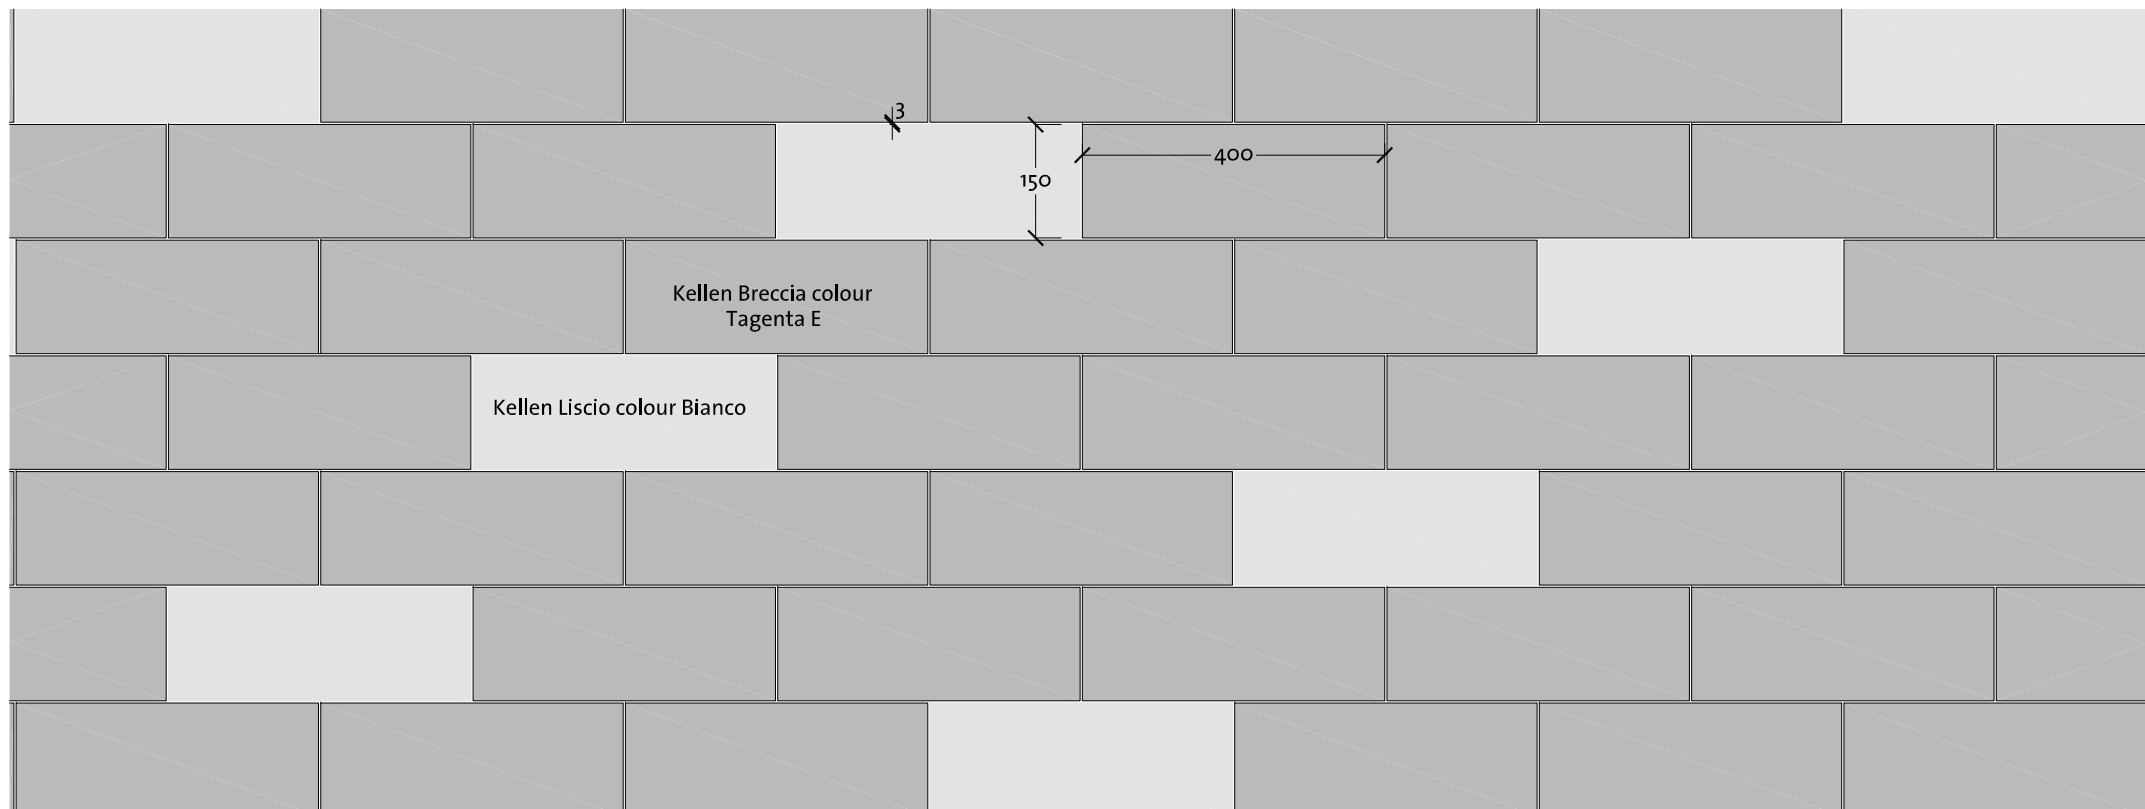

Plan View of Area A (amenity area)

Rev	Date	Description	Drawn	Ch'd
01	10/04/2015	Planning Issue	HK	RB
00	27/03/2015	Stage E+ Issue for Comment	HK	RB

BJD Landscape Architects
 -
 INFO@BDLANDARCH.COM
 BDLANDARCH.COM
 +44 (0)11684 298 382
 -
 BJD LANDSCAPE ARCHITECTS LTD
 SUN STREET, TEWKESBURY
 GLOUCESTERSHIRE, GL20 5NX
 REGISTERED IN ENGLAND, NO.6739137

CLIENT
 University College London

PROJECT
 Campbell House

TITLE
 Typical Detail: High Quality Concrete Paving

Status: Stage E +	Drawn: HK	Checked: RB
Scale: 1:10 @ A3	Date: 24.03.2015	Approved: RB

Drawing & Revision Number:
 BD 0112 DD 303 R01