



Detail A: Flush Edging

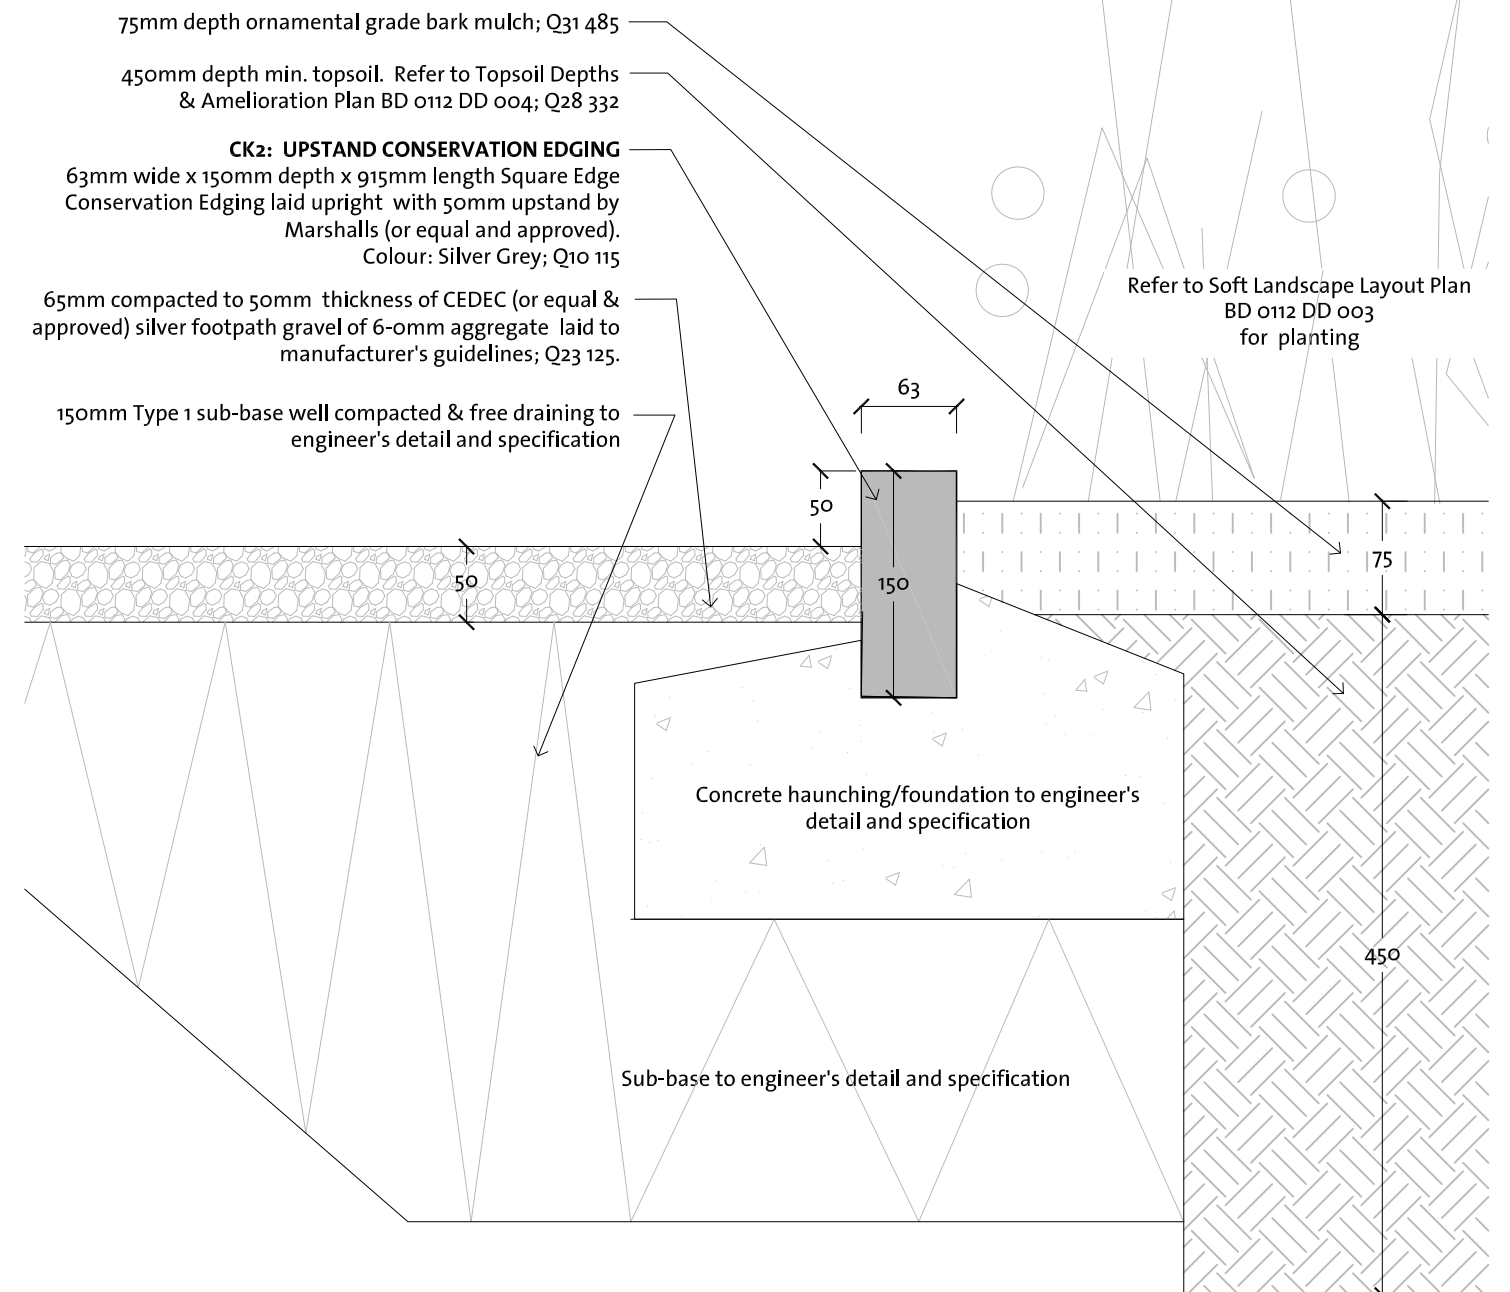

Detail B: Upstand Edging

- GENERAL NOTES:
1. ALL DIMENSIONS AND LEVELS SHALL BE CHECKED ON SITE PRIOR TO CONSTRUCTION WORK COMMENCING.
 2. ALL LANDSCAPE DRAWINGS TO BE READ IN CONJUNCTION WITH ALL RELEVANT ENGINEER'S AND ARCHITECT'S DRAWINGS AND SPECIFICATIONS.
 3. ALL DRAWINGS TO BE READ IN CONJUNCTION WITH THE LANDSCAPE SPECIFICATION.
 4. ANY DISCREPANCY CONCERNING THE DRAWINGS SHOULD BE REFERRED TO THE CA IMMEDIATELY.
 5. ALL DIMENSIONS IN MILLIMETRES UNLESS NOTED OTHERWISE.
 6. ALL LEVELS IN METRES.
 7. DO NOT SCALE OFF THIS DRAWING.
 8. EXISTING SERVICE ALIGNMENTS SHALL BE CHECKED ON SITE BY THE CONTRACTOR PRIOR TO CONSTRUCTION WORK COMMENCING.

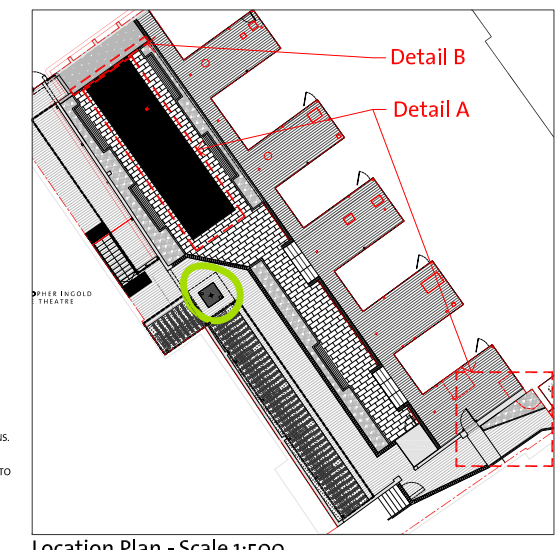

Location Plan - Scale 1:500

Rev	Date	Description	Drawn	Ch'd
01	10/04/2015	Planning Issue	HK	RB
00	27/03/2015	Stage E+ Issue for Comment	HK	RB

B

BD Landscape Architects

INFO@BDLANDARCH.COM
BDLANDARCH.COM
+44 (0)1684 298 382

BD LANDSCAPE ARCHITECTS LTD
SUN STREET, TEWKESBURY
GLOUCESTERSHIRE, GL20 5NX
REGISTERED IN ENGLAND, NO.6739137

D

CLIENT University College London		
PROJECT Campbell House		
TITLE Typical Detail: Flush Edging (CK1) & Upstand Edging (CK2)		
Status: Stage E +	Drawn: HK	Checked: RB
Scale: 1:5 @ A3	Date: 24.03.2015	Approved: RB
Drawing & Revision Number: BD 0112 DD 305 R01		