



SS1: Steel Stairs
 Overall width 1880mm with 2 no. handrails, 2 no. bike ramps to either side and tactile paving to top and bottom of steps. Finish: Galvanised steel heelguard grating and contrasting nosings.
 Manufacturer: Steelway (or equal and approved)

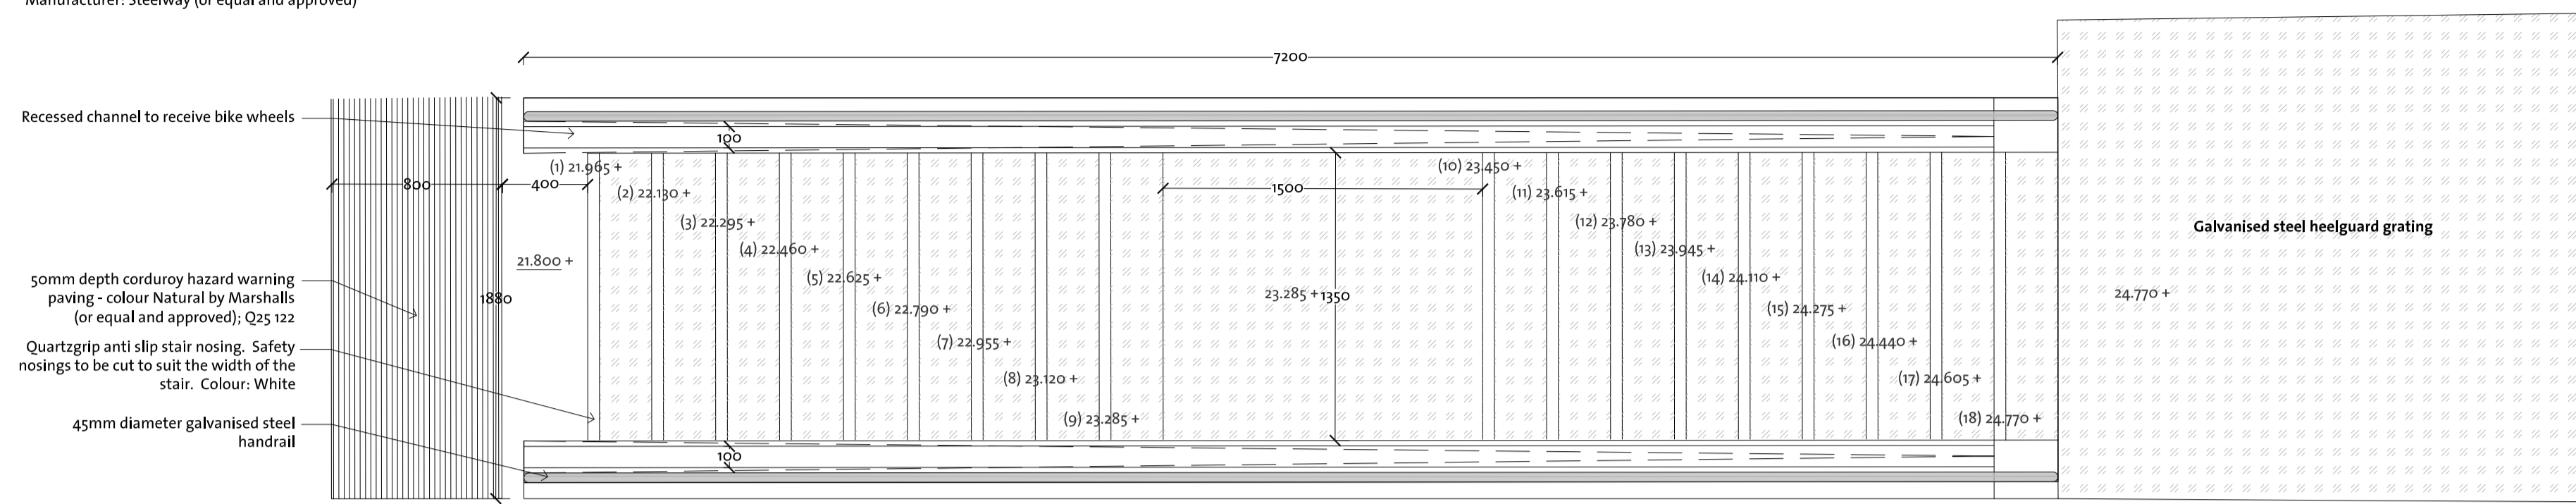


DETAIL A - STAIR SS1: PLAN VIEW


SS2: Steel Stairs
 Overall width 2000mm with 2 no. handrails, 2 no. bike ramps to either side and tactile paving to top and bottom of steps. Finish: Galvanised steel heelguard grating and contrasting nosings.
 Manufacturer: Steelway (or equal and approved)

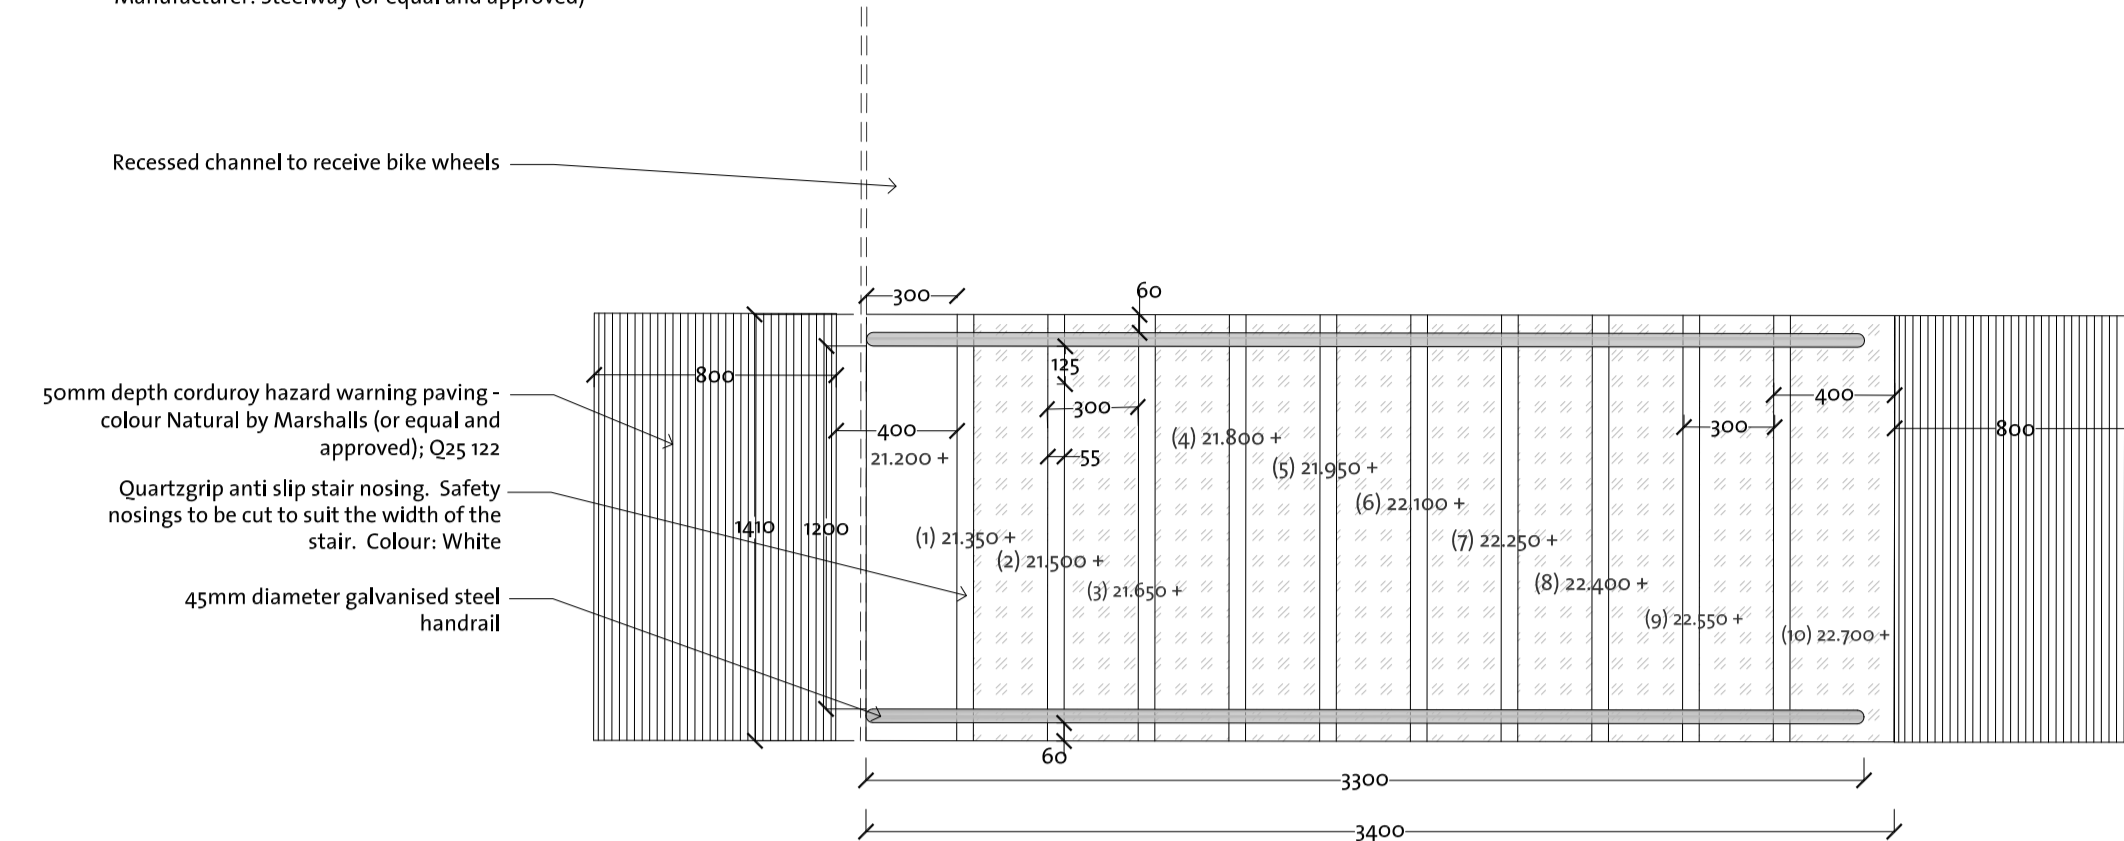


DETAIL B - STAIR SS2: PLAN VIEW

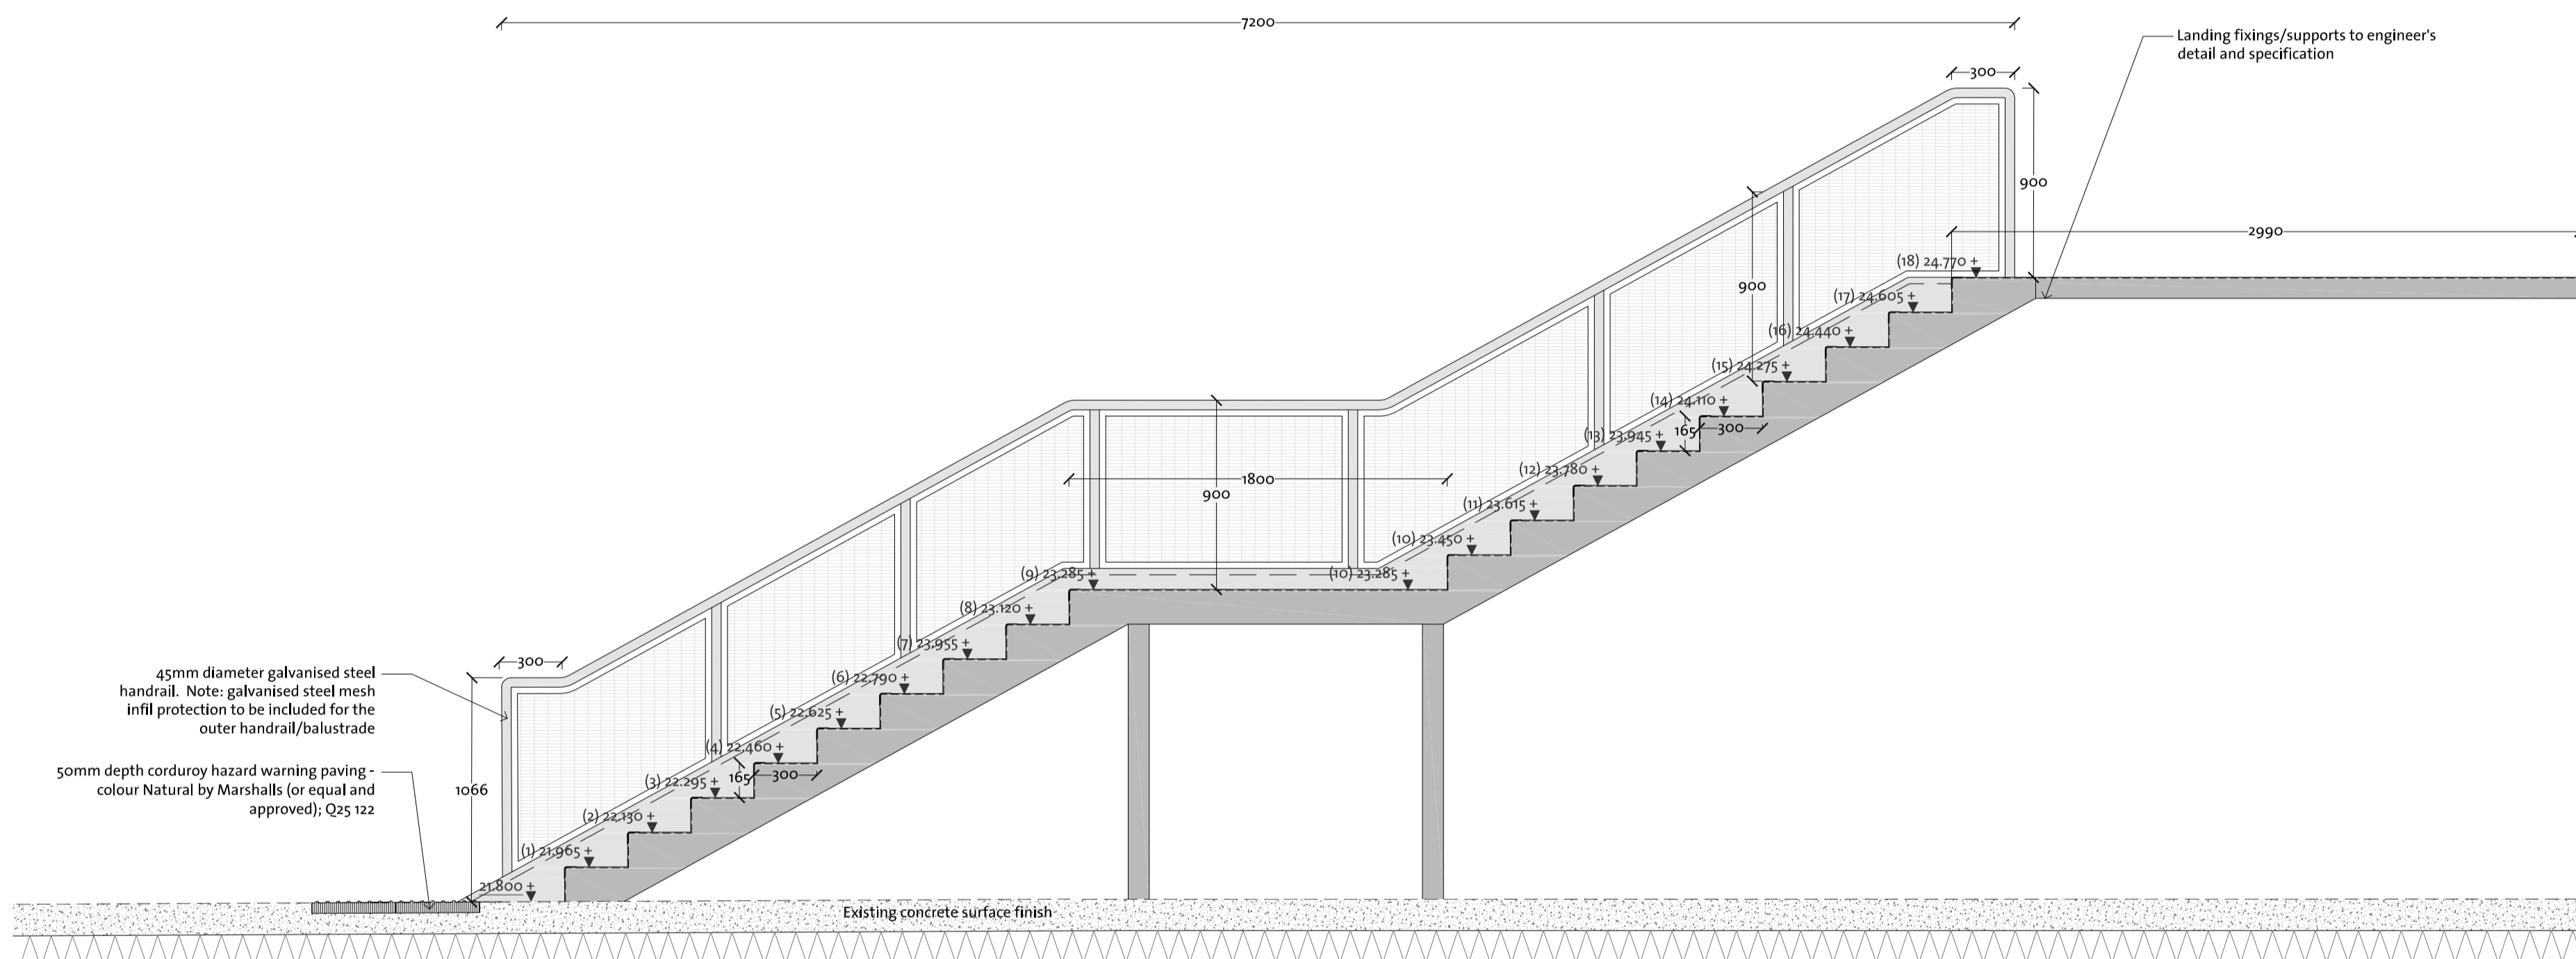


STAIR SS1: SIDE ELEVATION

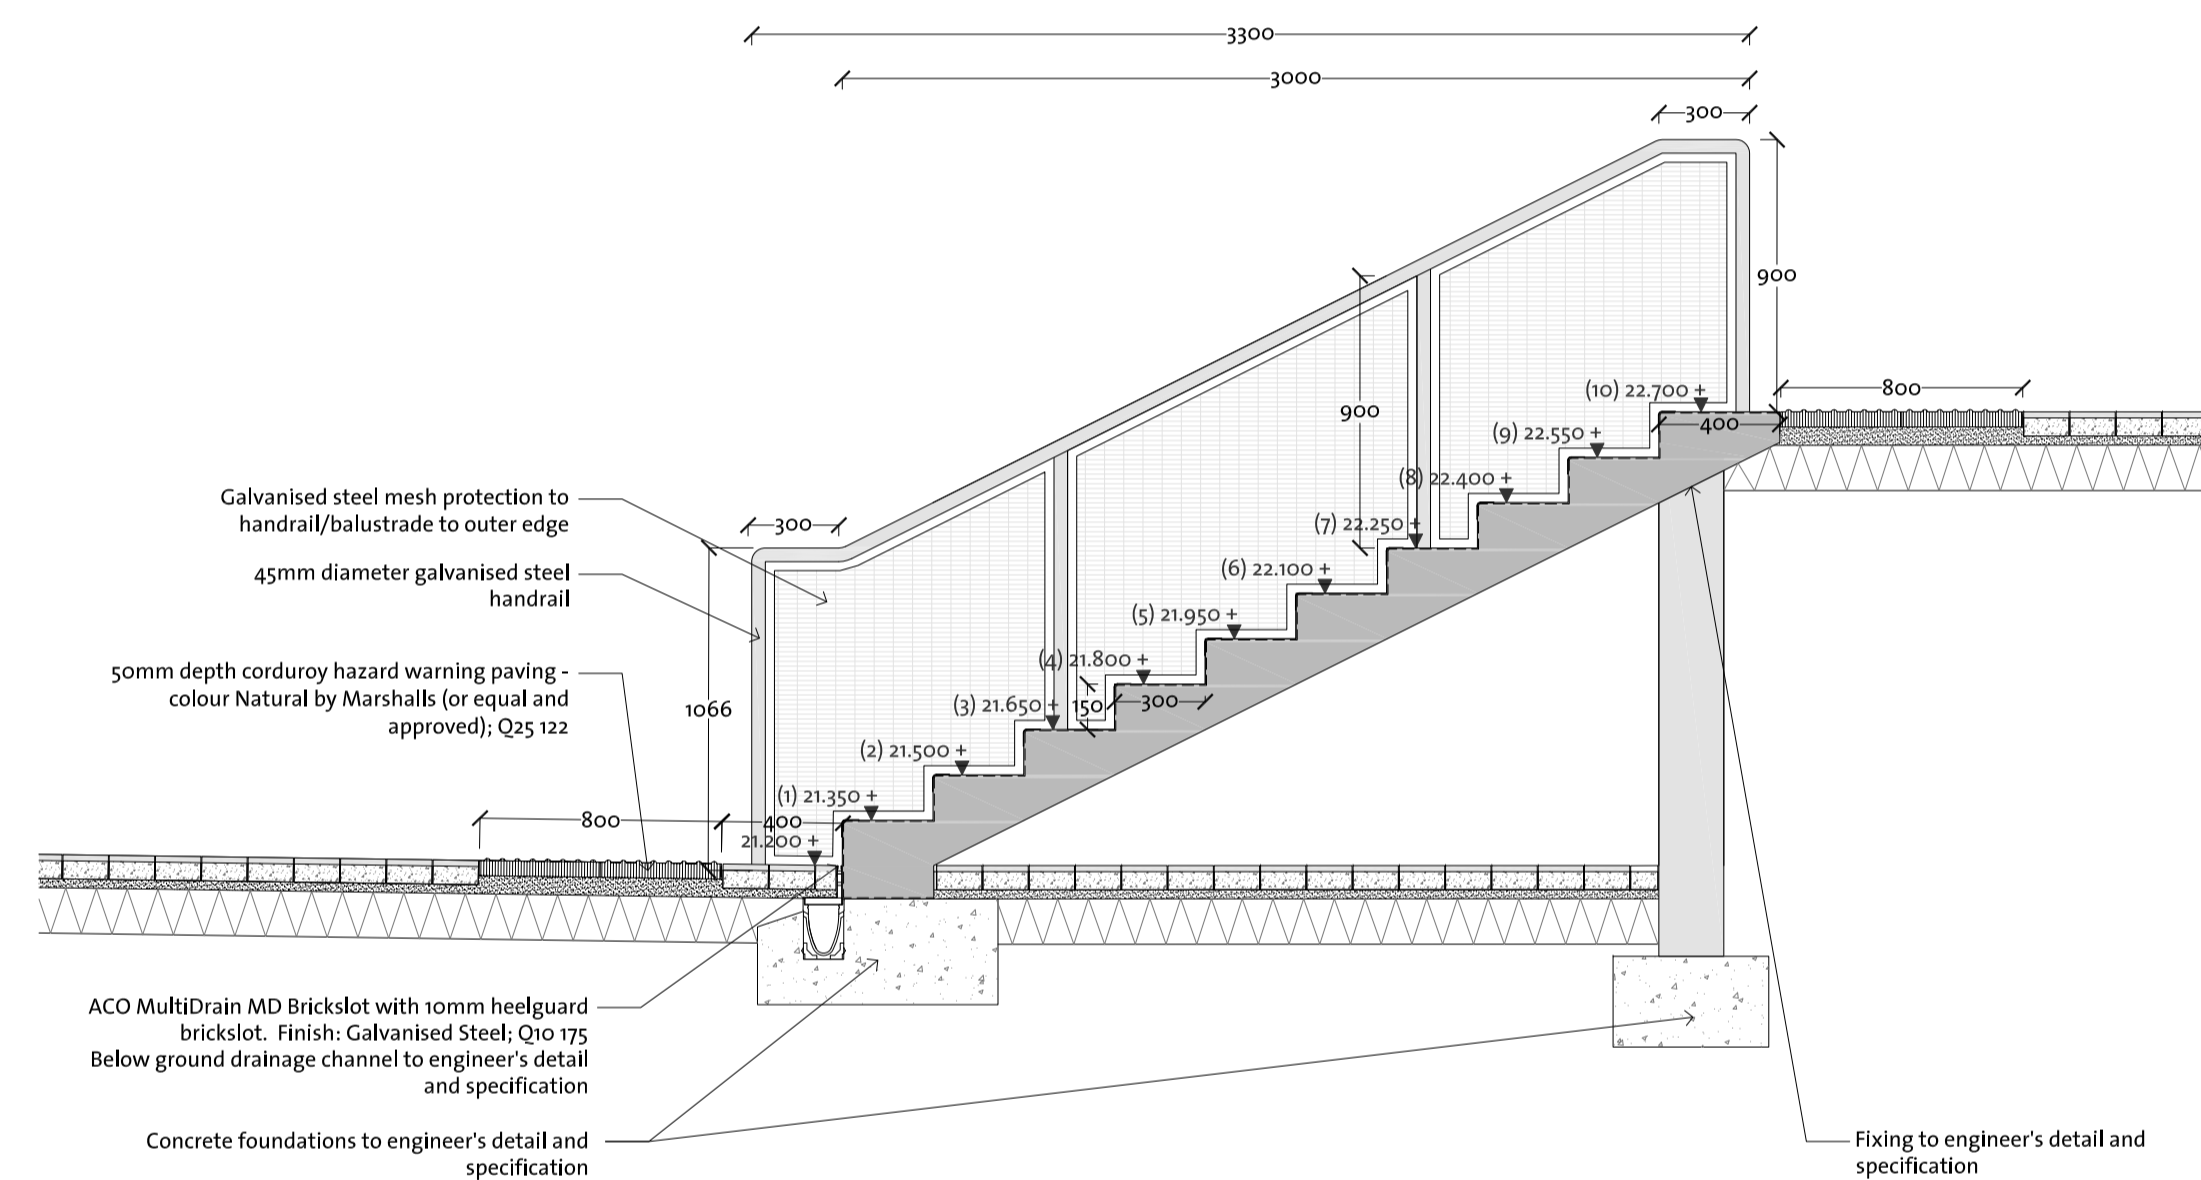


STAIR SS2: SIDE ELEVATION

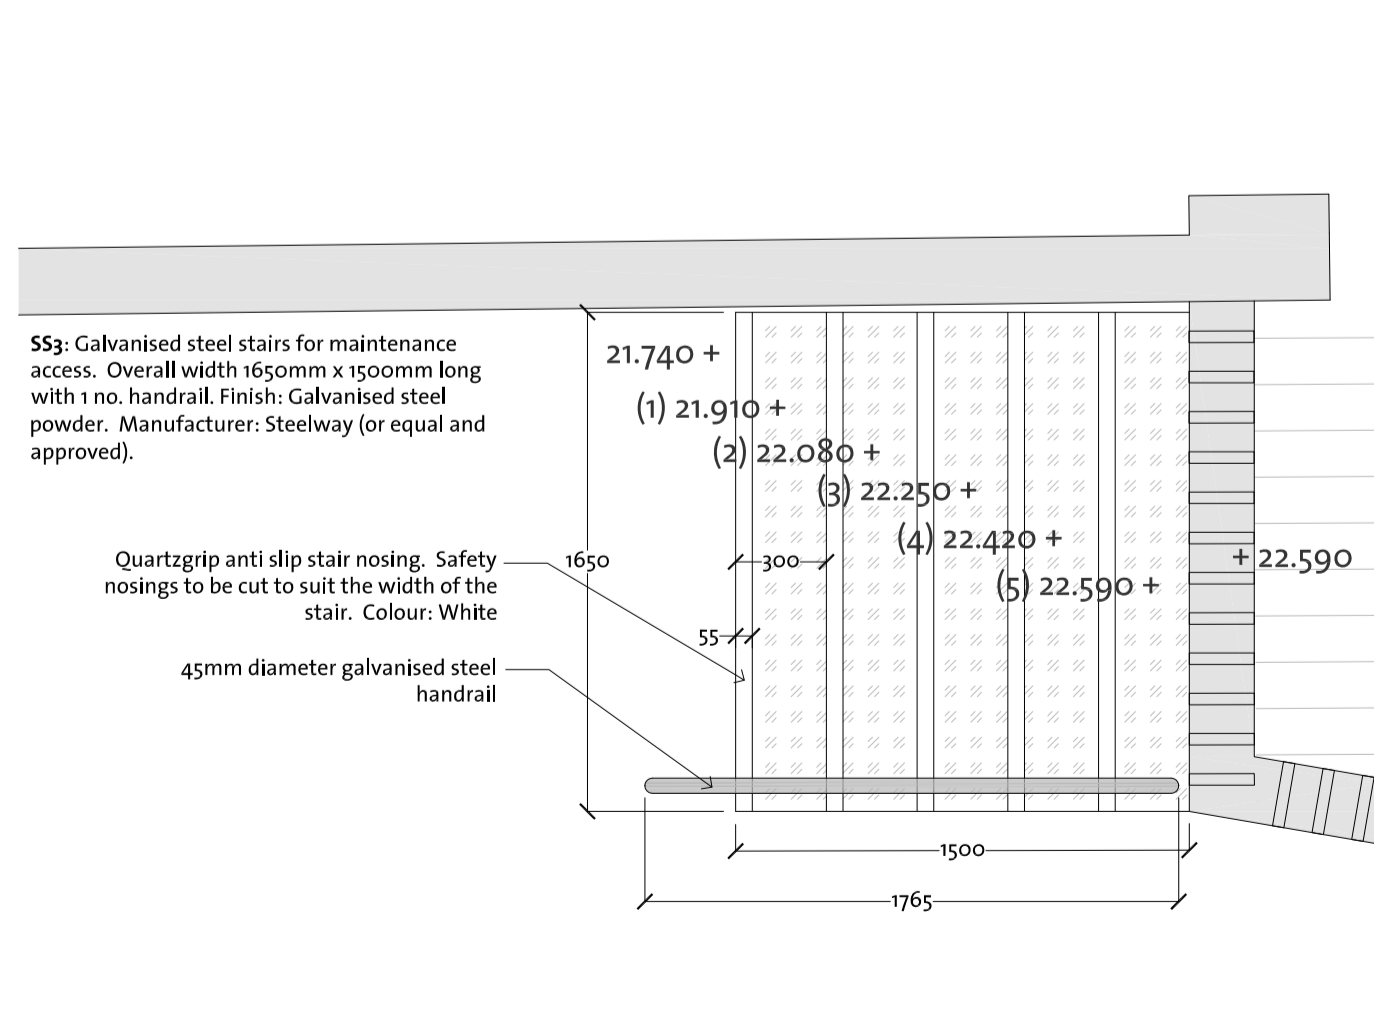


DETAIL C - STAIR SS3: PLAN VIEW

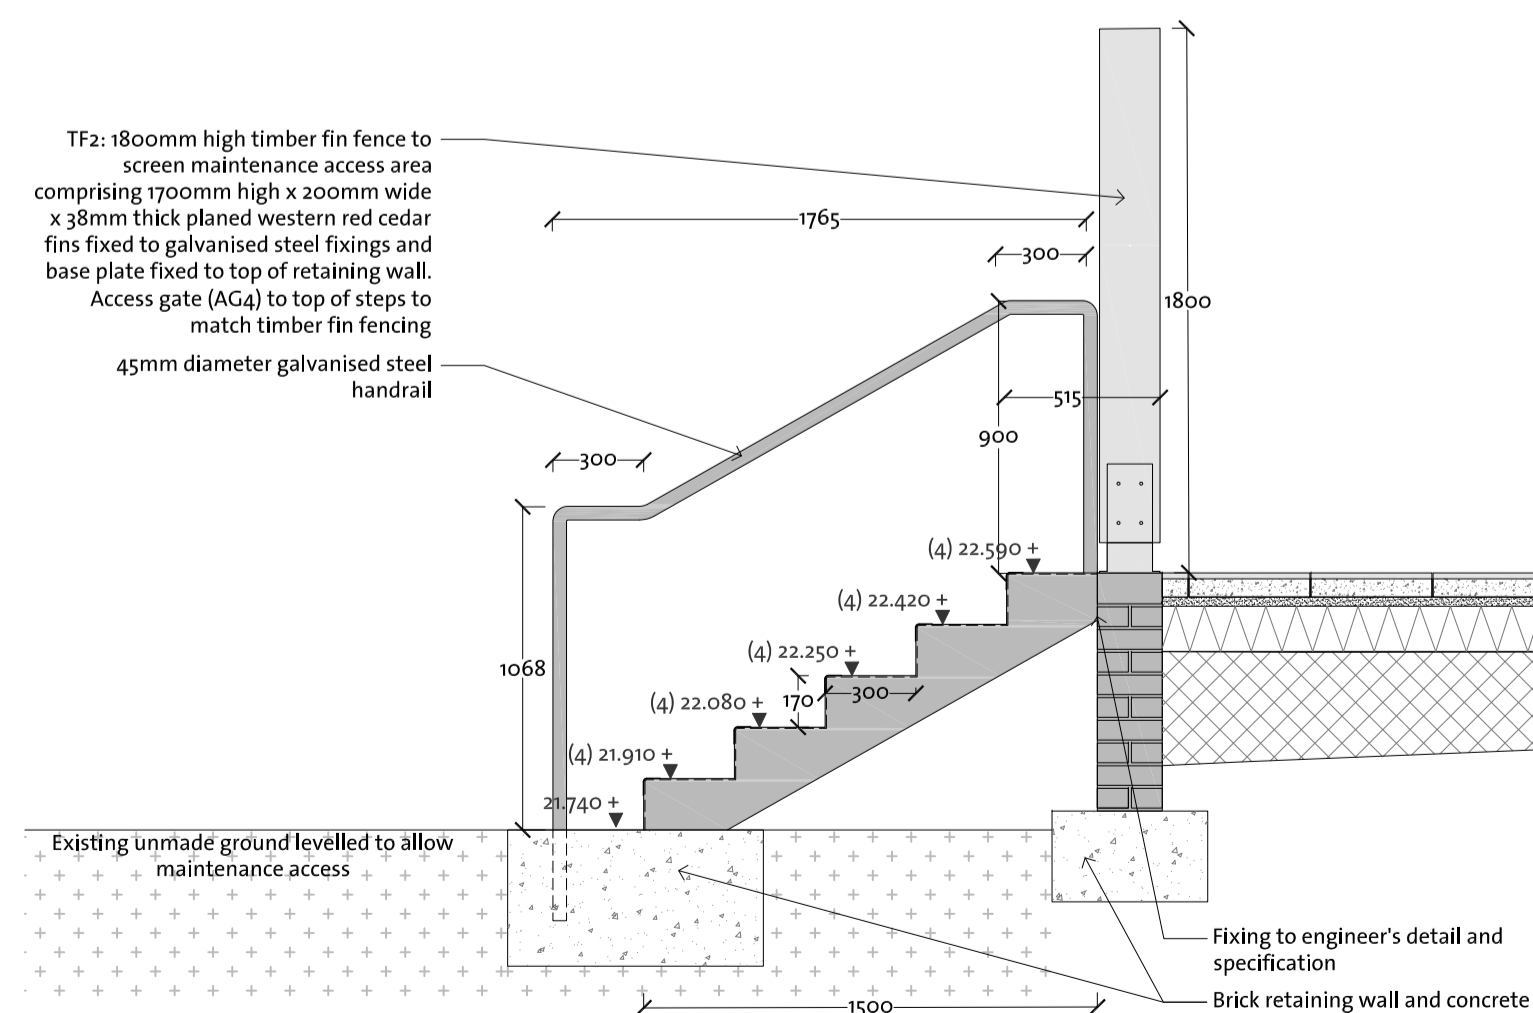

STAIR SS3: SIDE ELEVATION

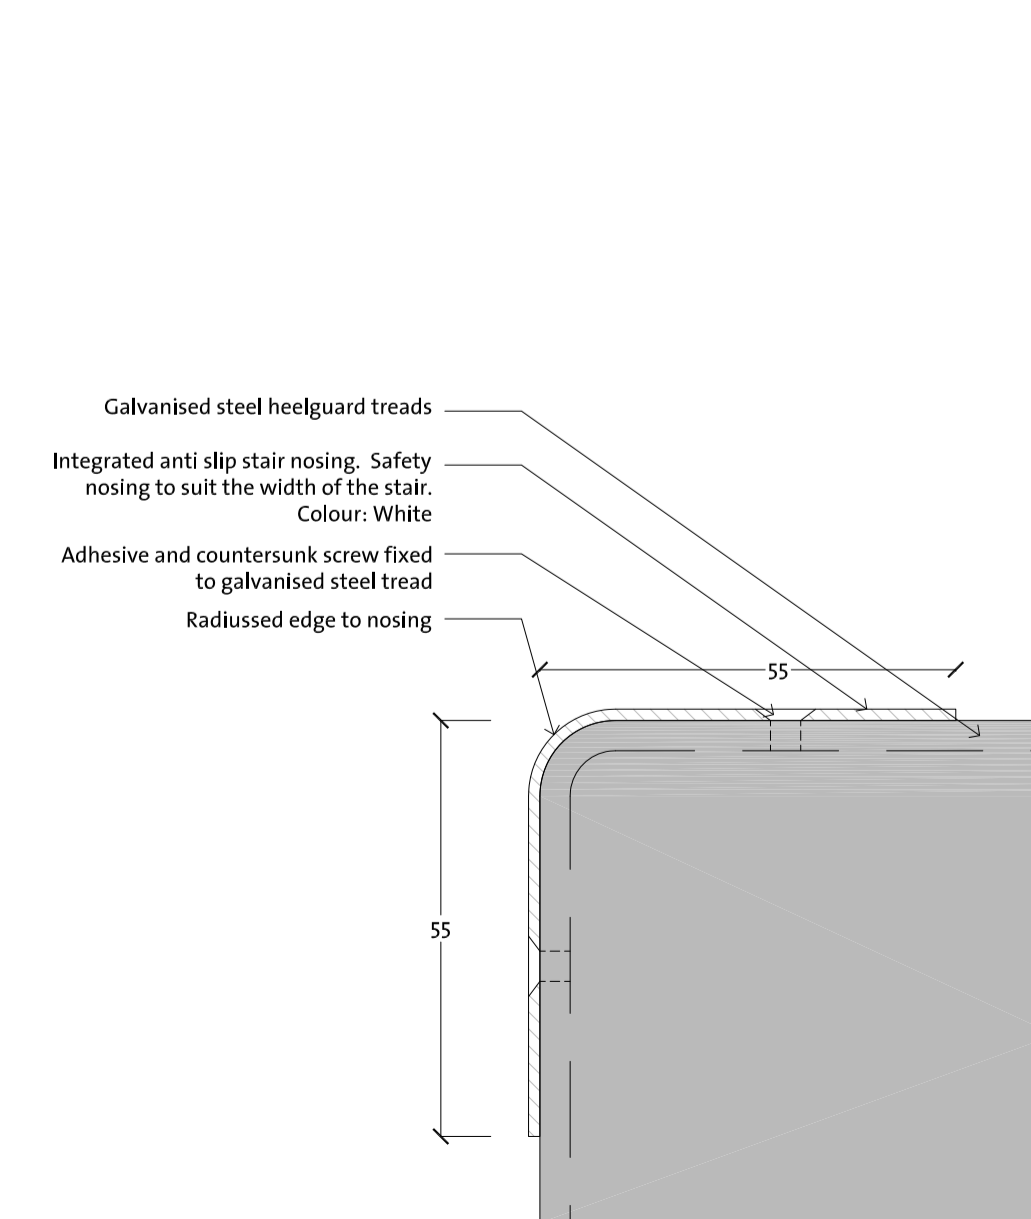

TYPICAL STAIR NOSING DETAIL - Scale 1:1

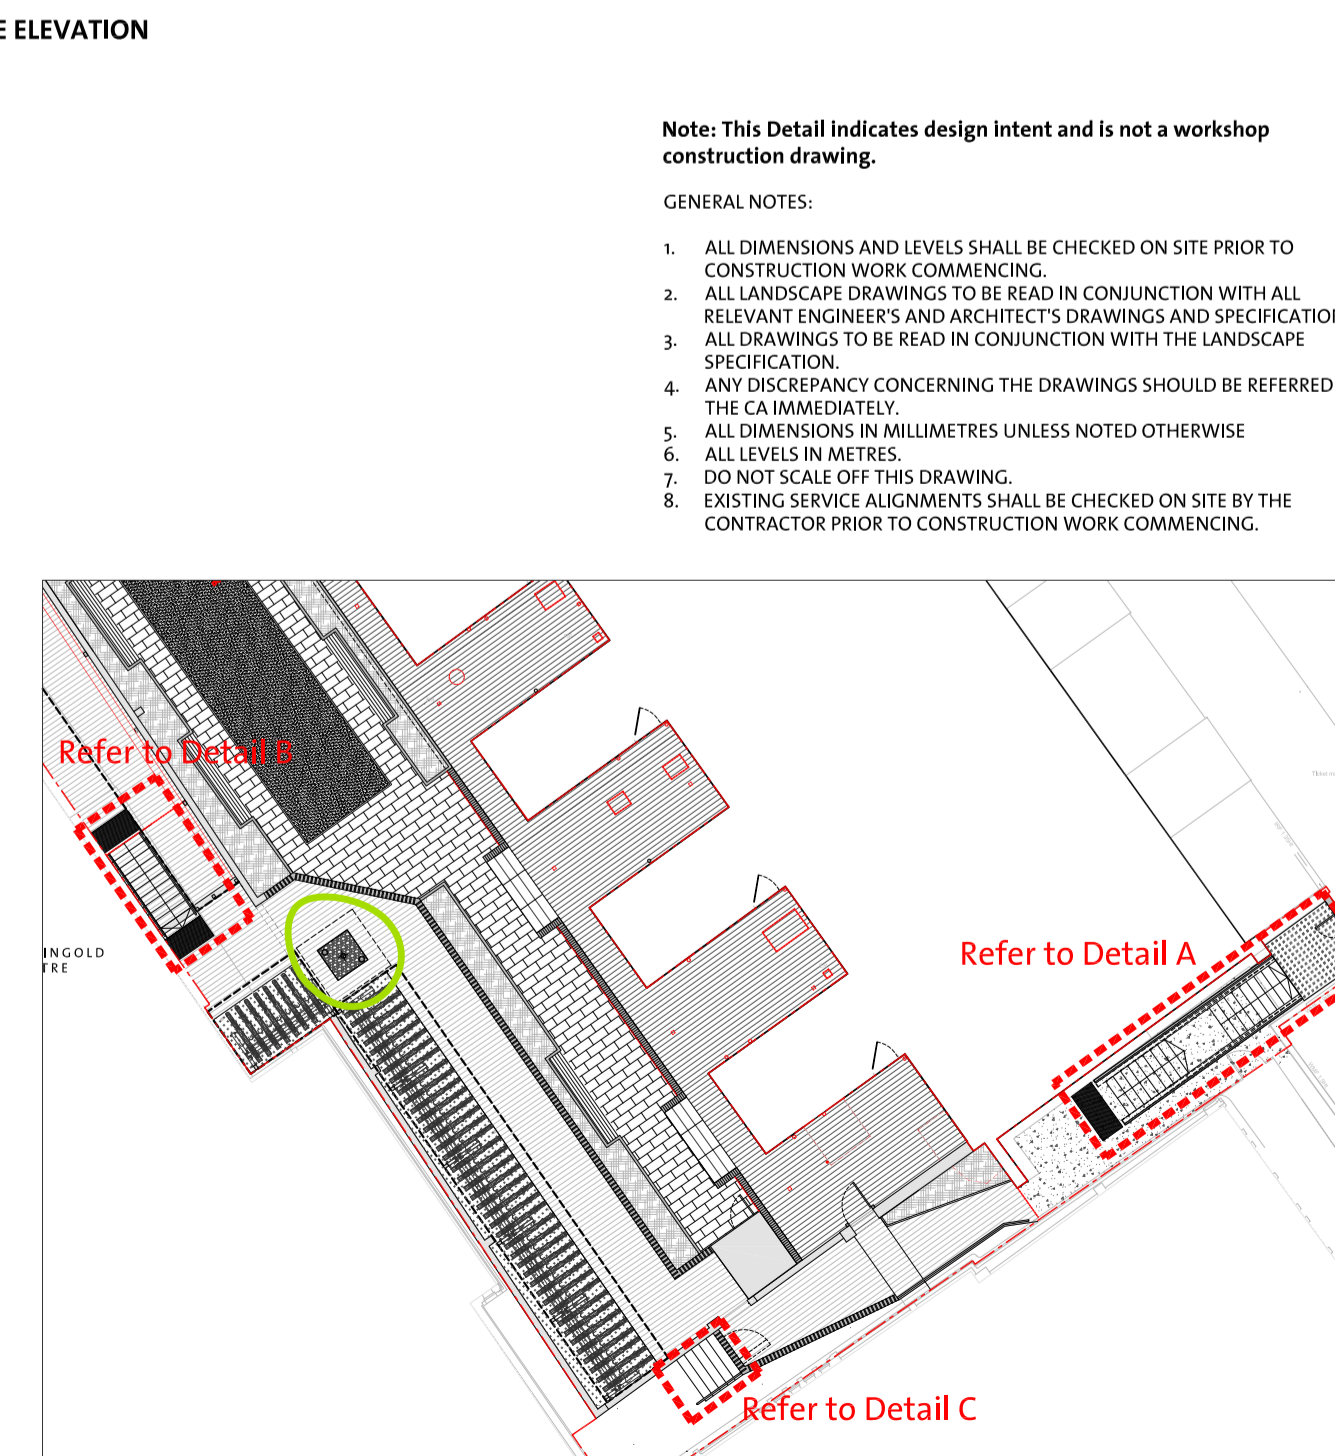

LOCATION PLAN - Scale 1:500

Note: This Detail indicates design intent and is not a workshop construction drawing.

GENERAL NOTES:

1. ALL DIMENSIONS AND LEVELS SHALL BE CHECKED ON SITE PRIOR TO CONSTRUCTION WORK COMMENCING.
2. ALL LANDSCAPE DRAWINGS TO BE READ IN CONJUNCTION WITH ALL RELEVANT ENGINEER'S AND ARCHITECT'S DRAWINGS AND SPECIFICATIONS.
3. ALL DRAWINGS TO BE READ IN CONJUNCTION WITH THE LANDSCAPE SPECIFICATION.
4. ANY DISCREPANCY CONCERNING THE DRAWINGS SHOULD BE REFERRED TO THE CA IMMEDIATELY.
5. ALL DIMENSIONS IN MILLIMETRES UNLESS NOTED OTHERWISE.
6. ALL LEVELS IN METRES.
7. DO NOT SCALE OFF THIS DRAWING.
8. EXISTING SERVICE ALIGNMENTS SHALL BE CHECKED ON SITE BY THE CONTRACTOR PRIOR TO CONSTRUCTION WORK COMMENCING.

Rev	Date	Description	Drawn	Chk'd
03	16/04/2015	Mesh infill panel to outer handrails added	HK	RB
02	13/04/2015	Planning Issue	HK	RB
01	10/04/2015	Planning Issue	HK	RB
00	27/03/2015	Stage E+ Issue for Comment	HK	RB

B | **D** Landscape Architects
 INFO@BDLANDARCH.COM
 BDLANDARCH.COM
 +44 (0)1 1684 298 582
 B | D LANDSCAPE ARCHITECTS LTD
 SUN STREET, TEWKESBURY
 GLOS. GLOUCESTERSHIRE, GL20 5NX
 REGISTERED IN ENGLAND, NO.6739157

CLIENT	University College London		
PROJECT	Campbell House		
TITLE	Typical Detail: Steel Steps & Handrails (SS1/SS2/SS3)		
Status:	Drawn:	Checked:	
Stage E+	HK	RB	
Scale:	Date:	Approved:	
1:25 @ A1	26.03.2015	RB	
Drawing & Revision Number: BD 0112 DD 307 R03			