




05 Upper Ground Floor - Key Plan 1:50

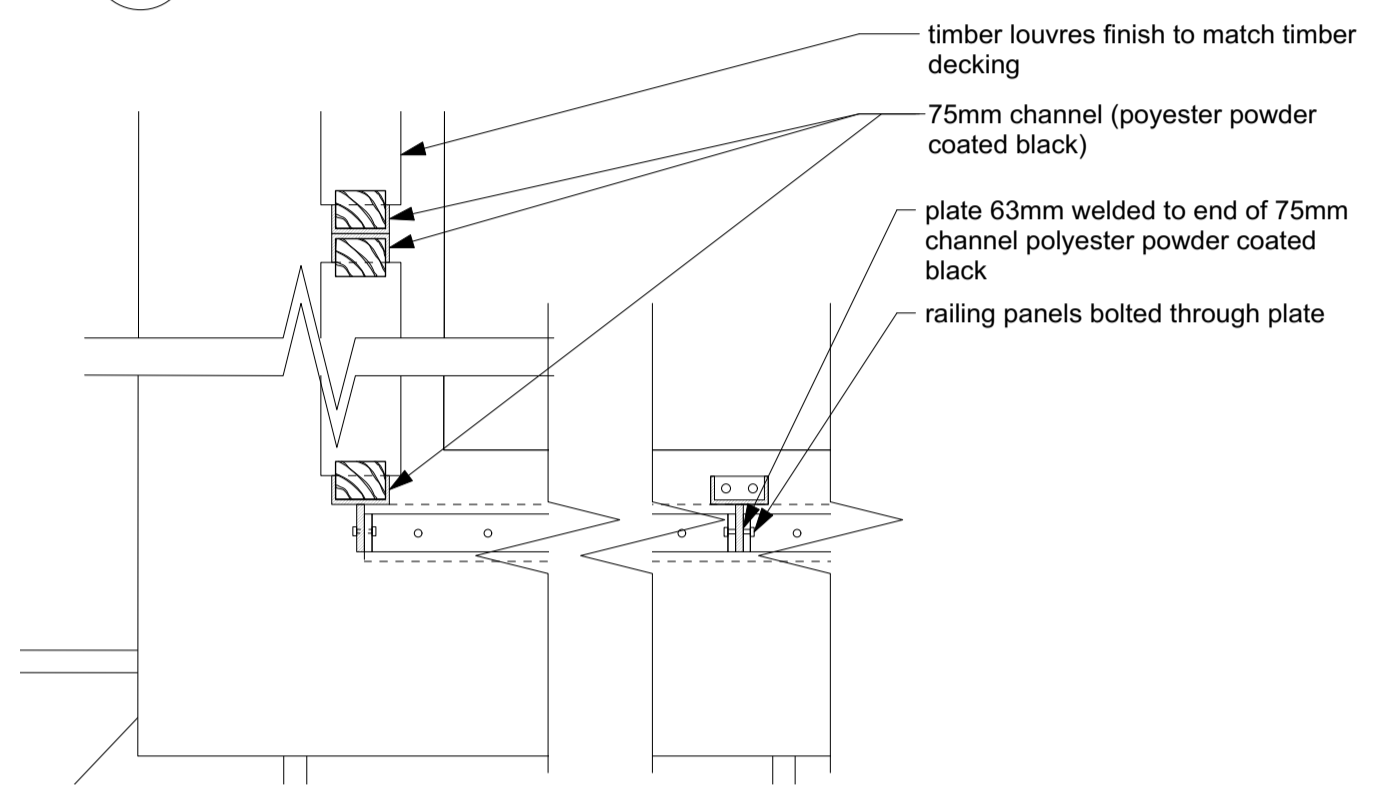


07 Upper Ground Floor - Plan details of privacy screen and railing 1:10

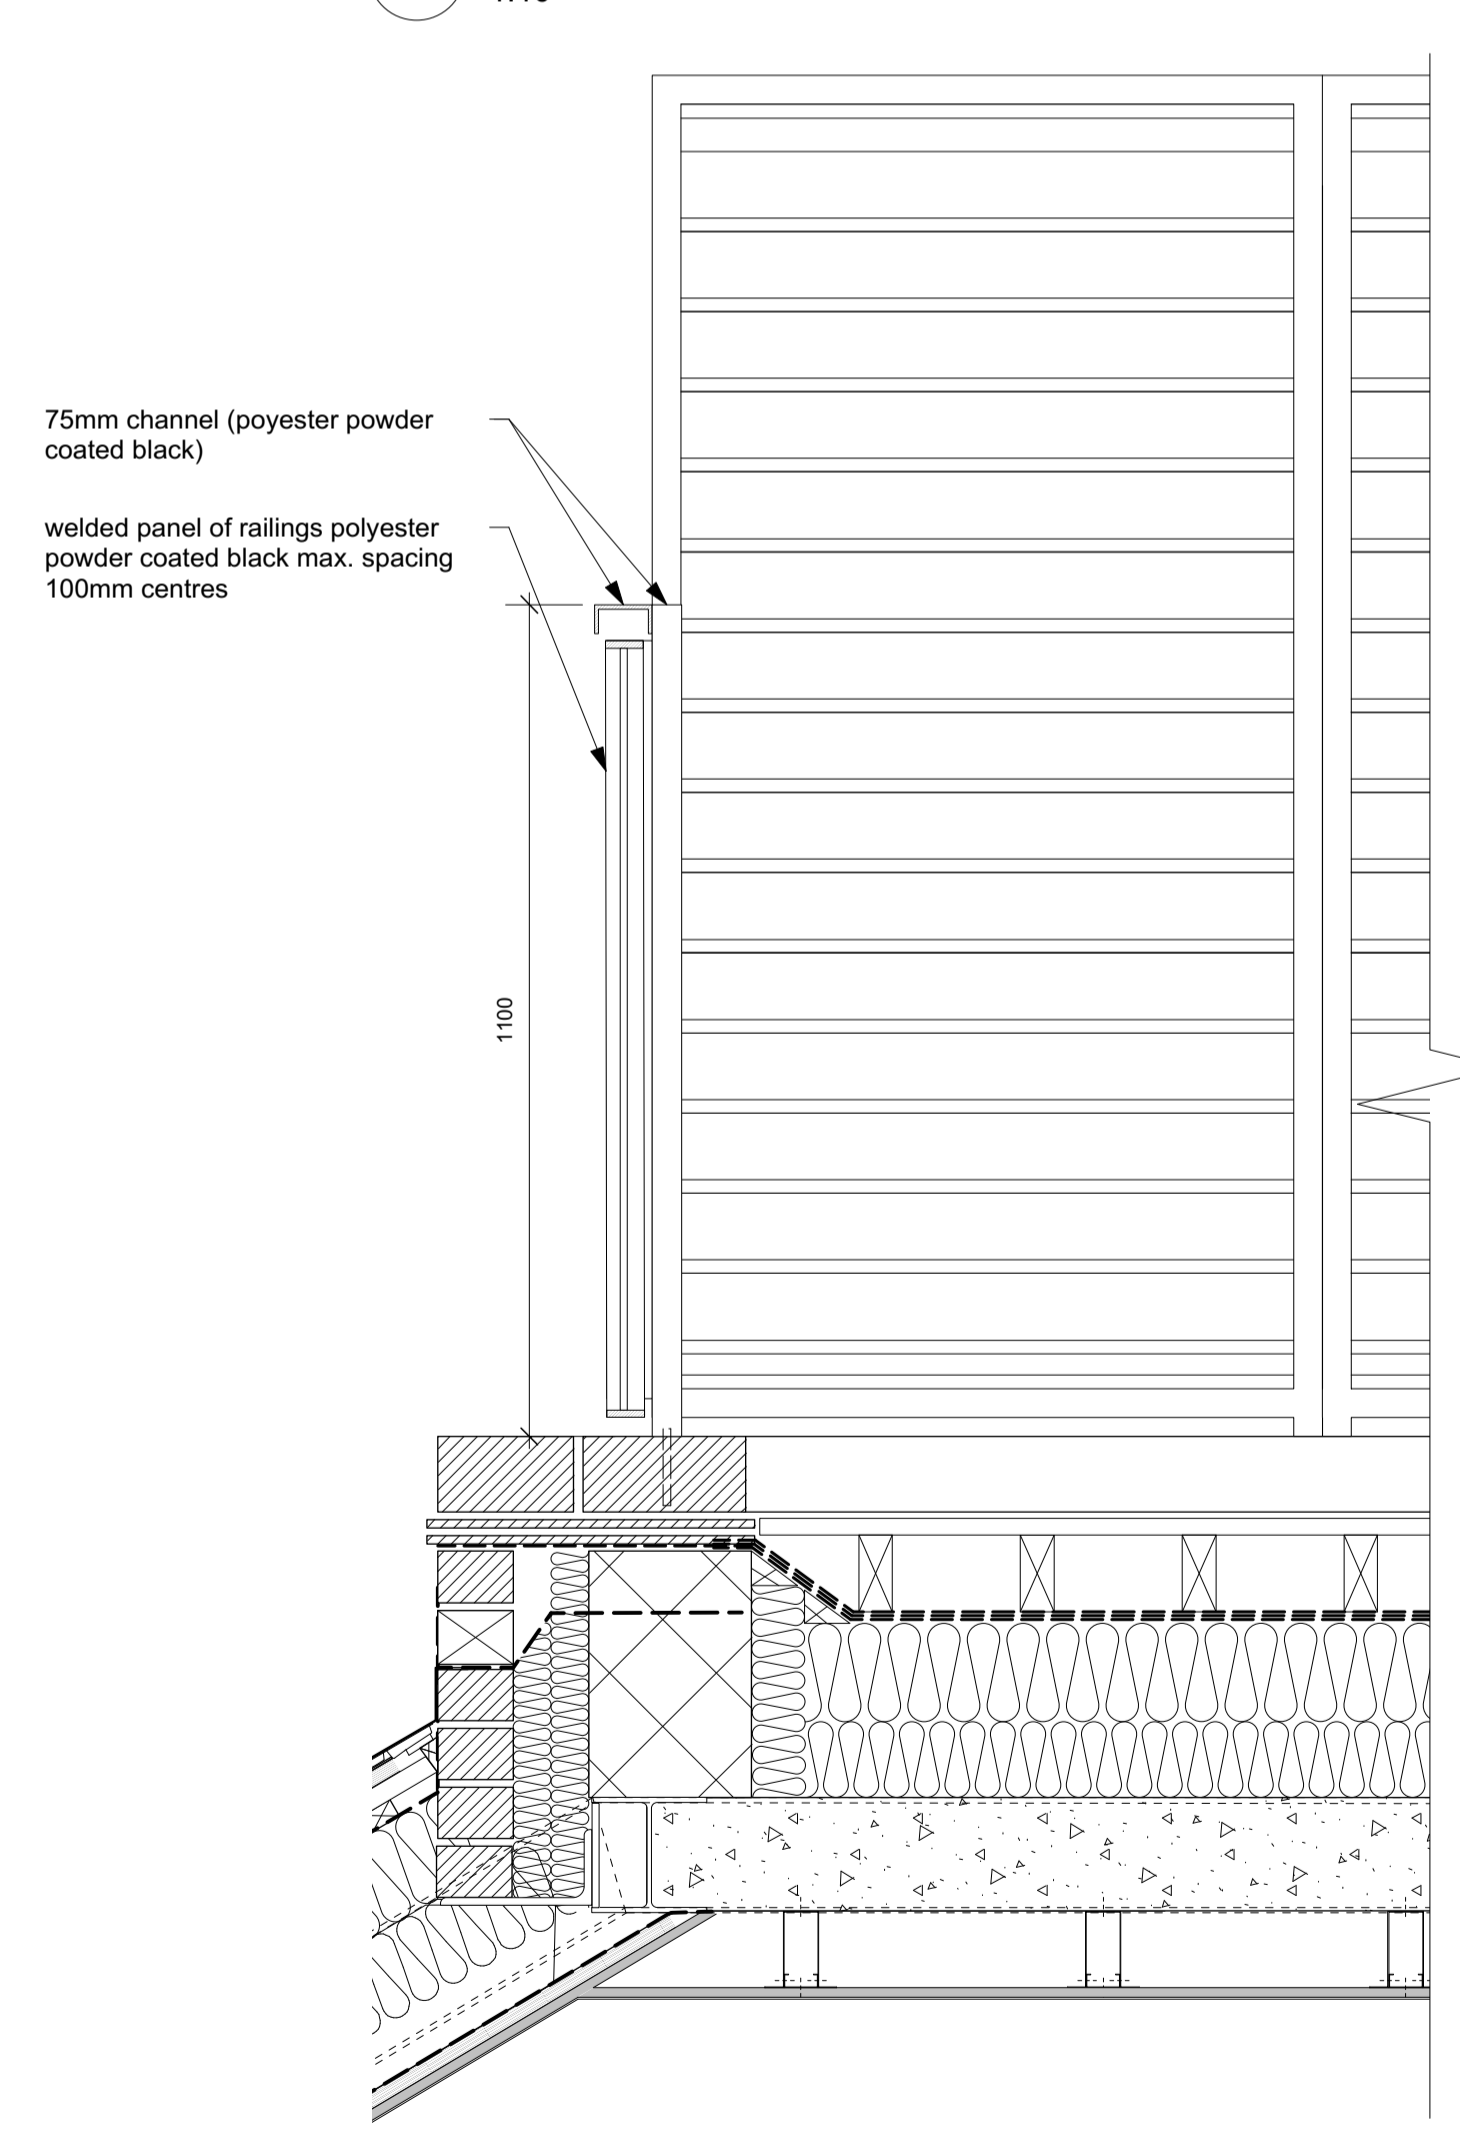


04 Upper Ground Floor - Section through railing 1:10

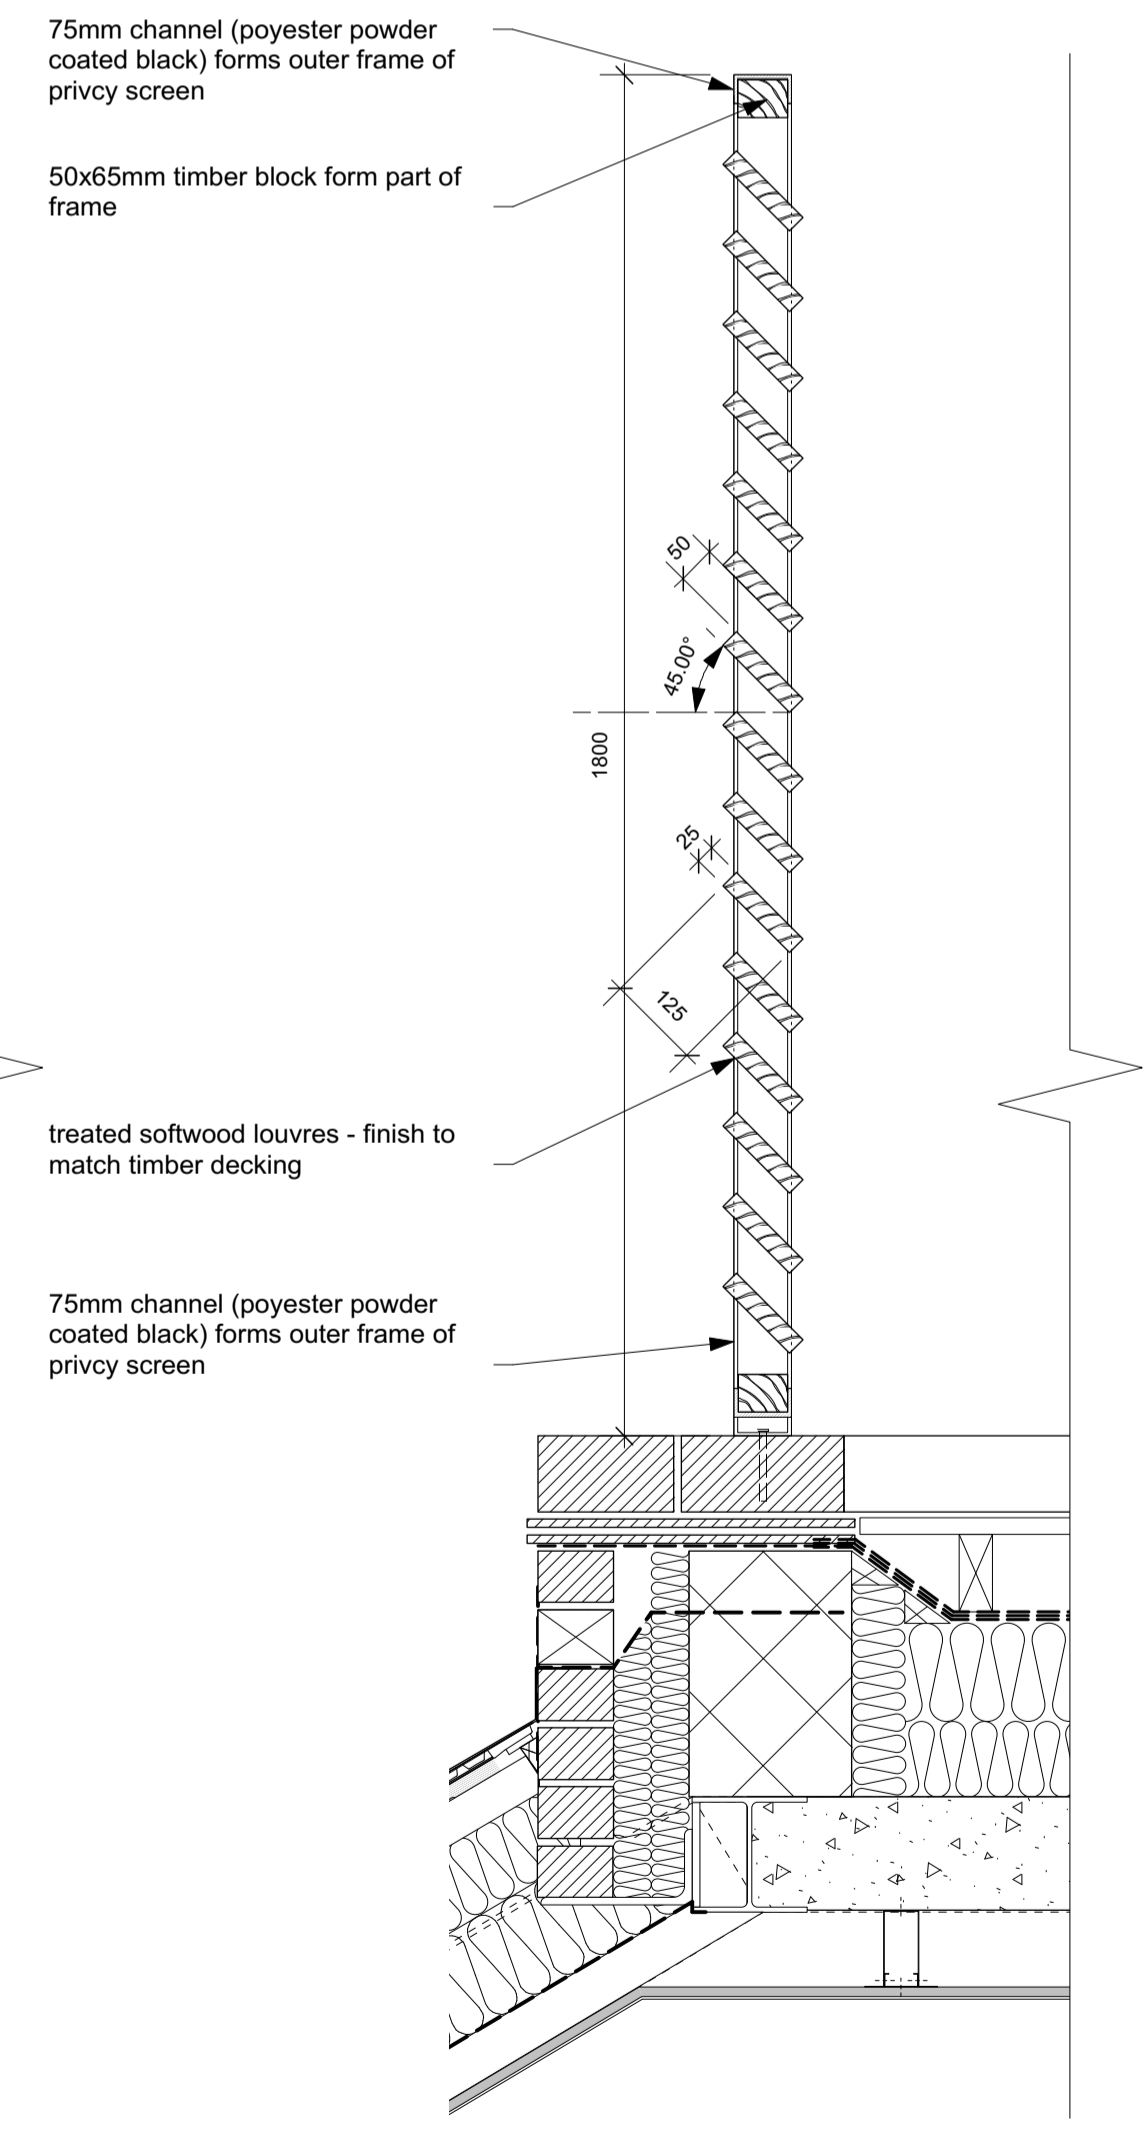


06 Upper Ground Floor - Section privacy screen 1:10

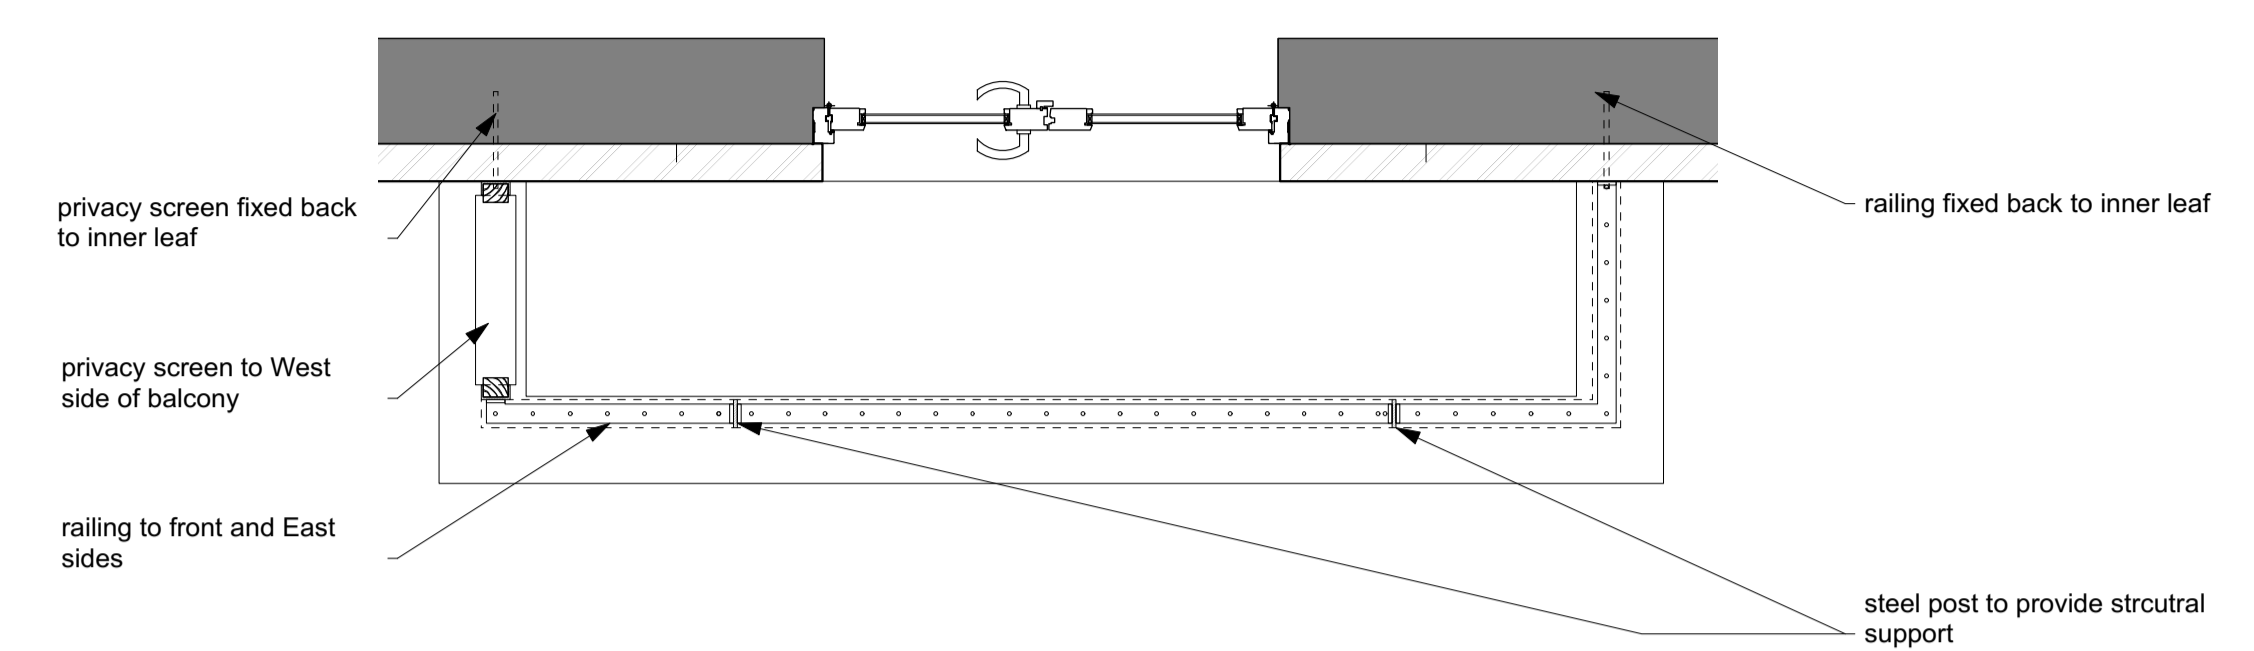

02 First Floor Balconies - Key Plan and Elevation 1:20

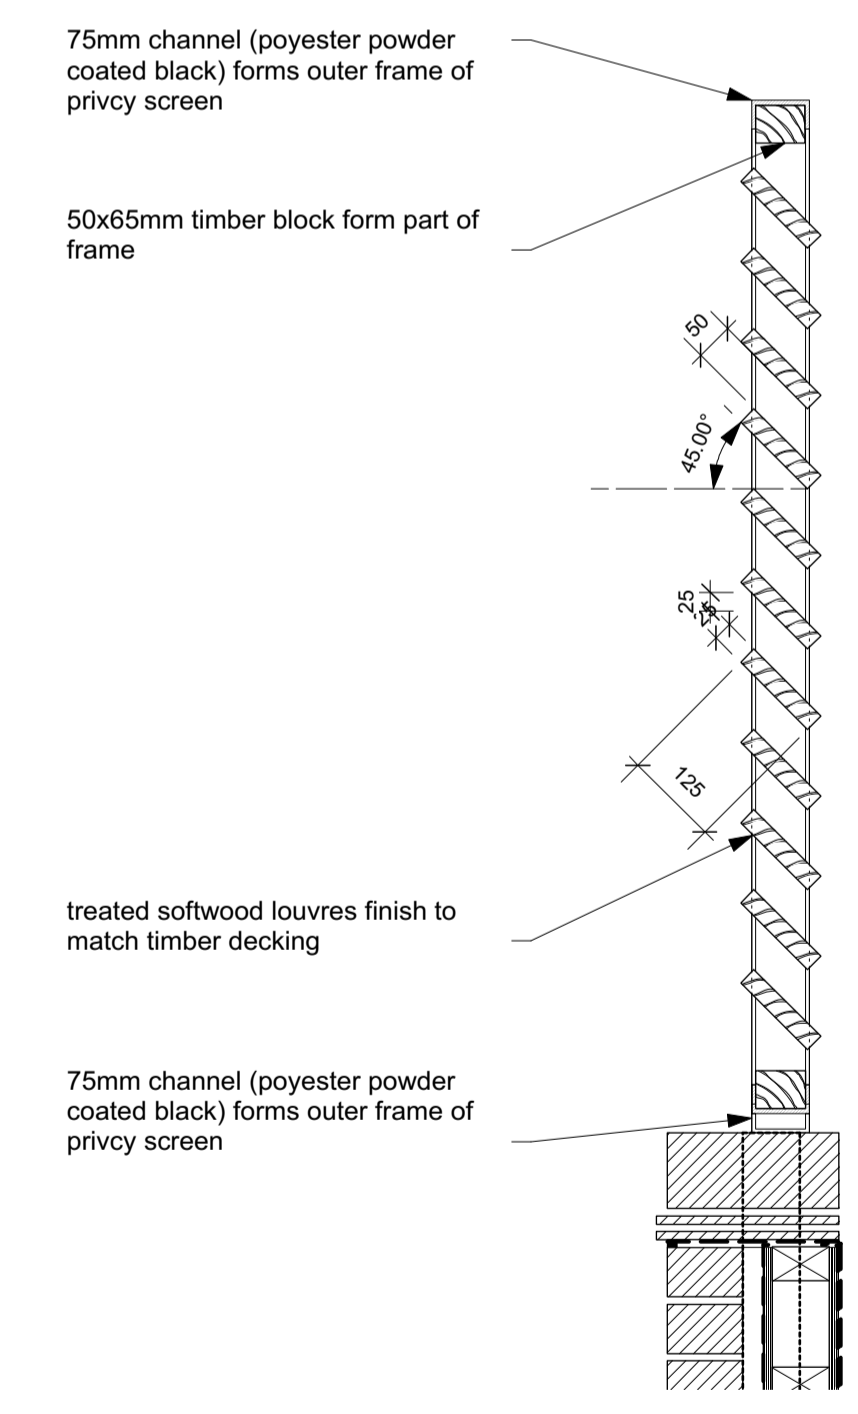

01 First Floor Balconies - Section through privacy screen 1:10

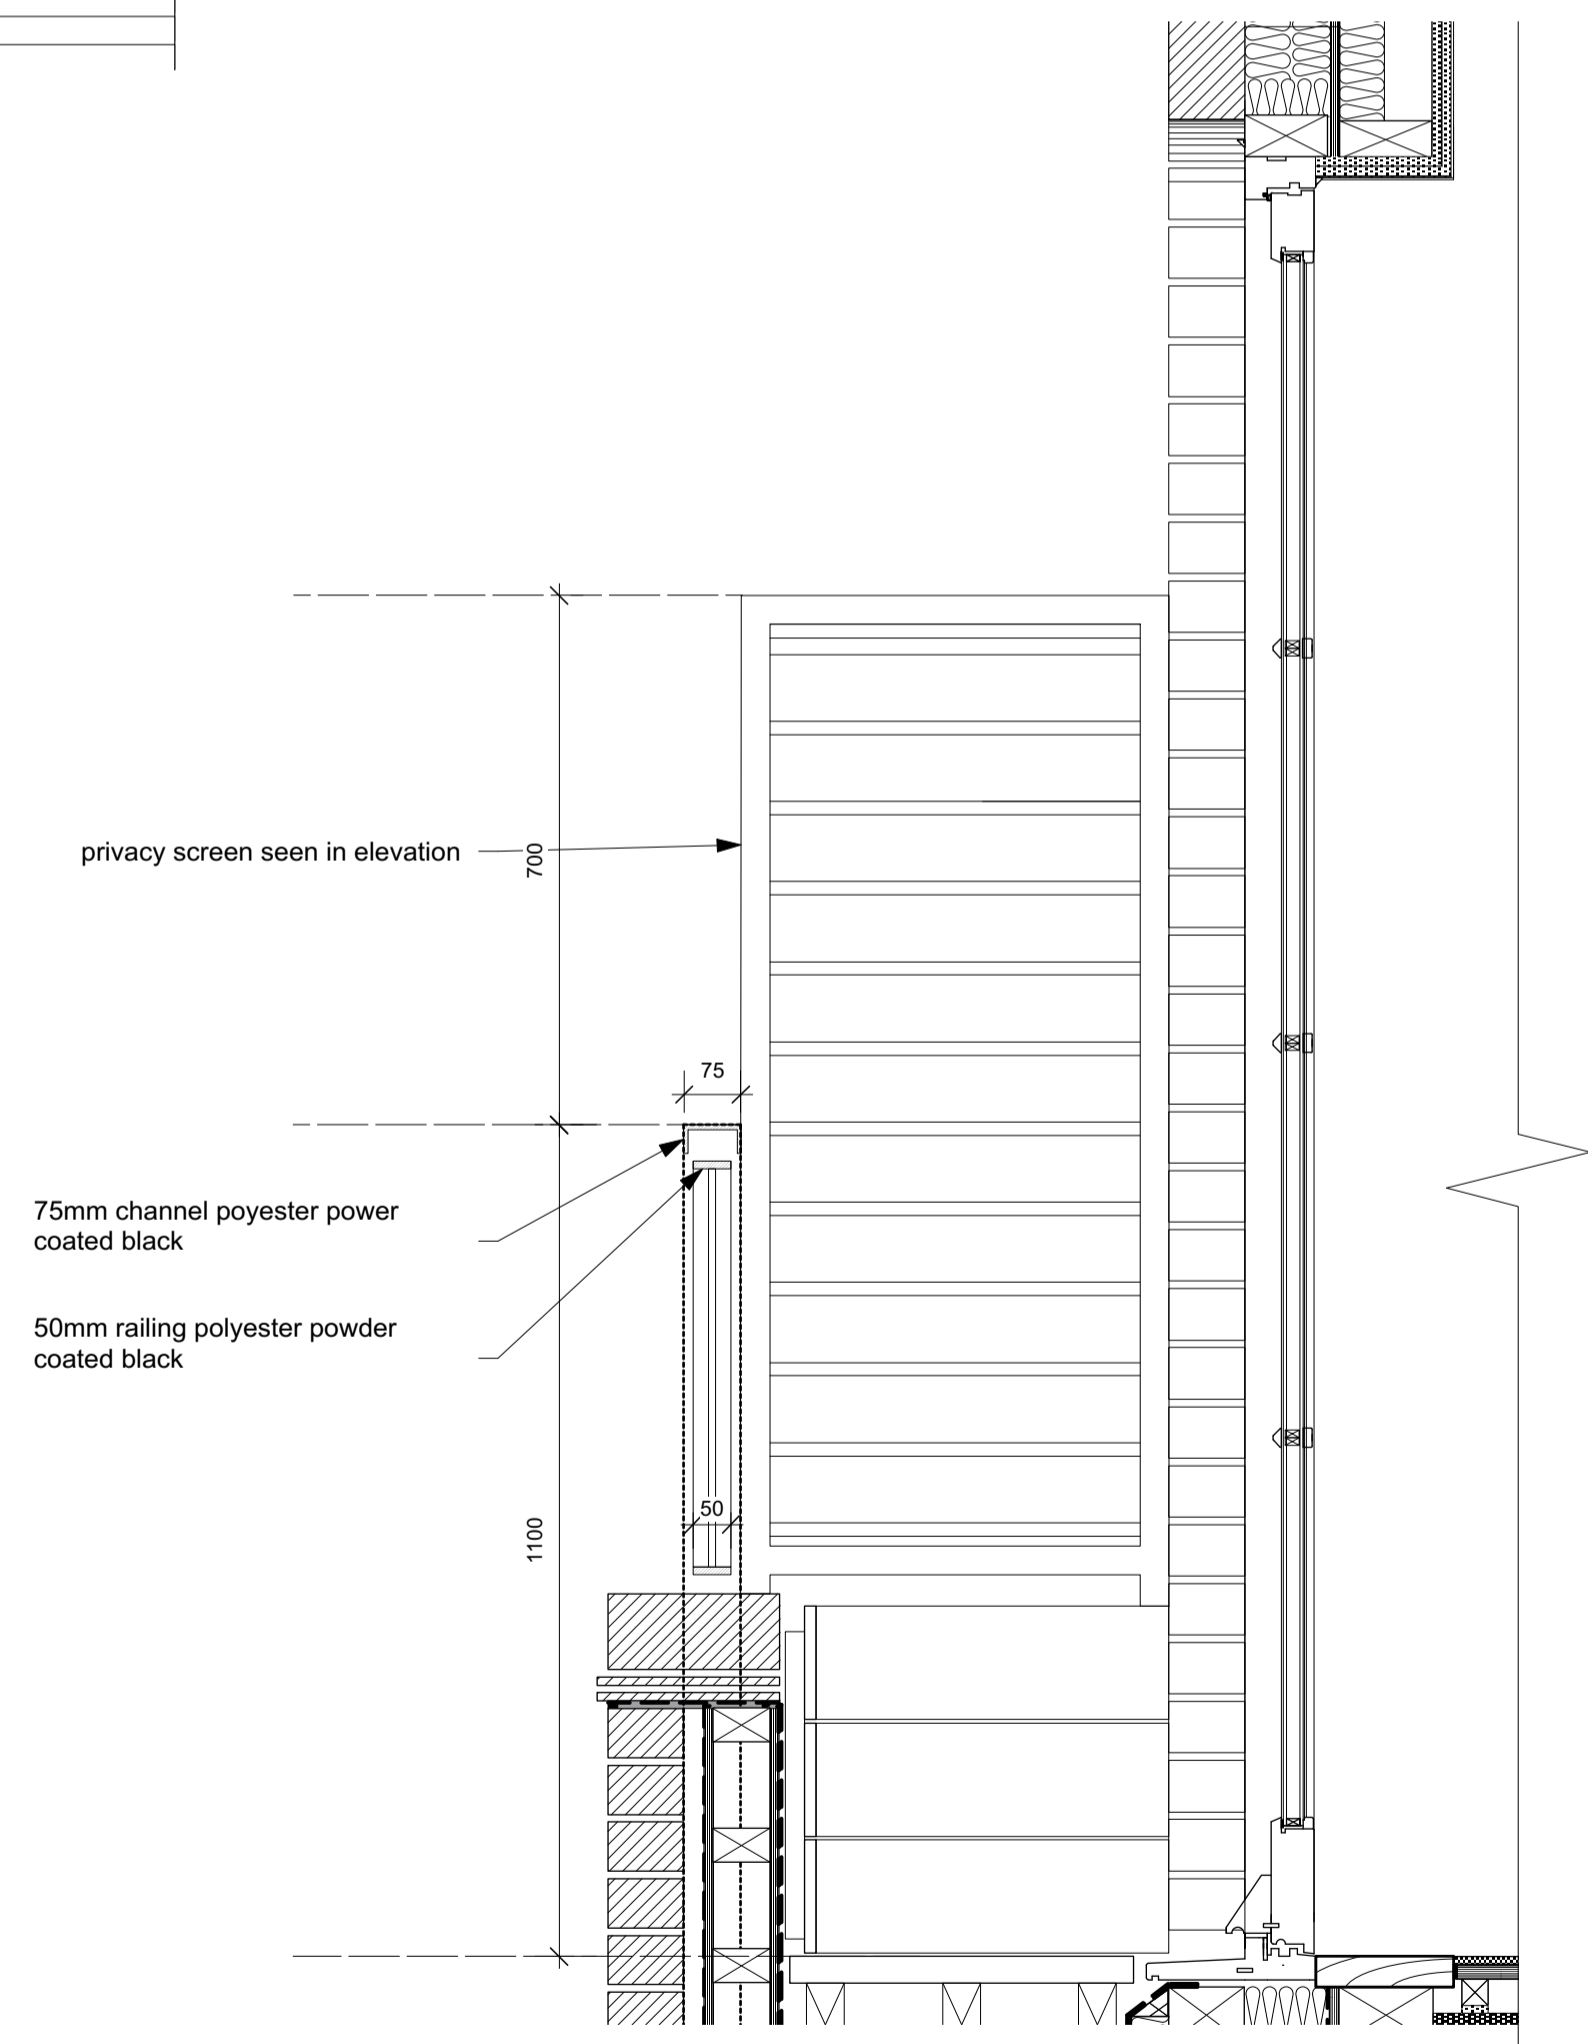

03 First Floor Balconies - Section through railing 1:10