


Copyright Pegasus Planning Group Ltd. © Down copyright. All rights reserved. Ordnance Survey Copyright Licence number: 100042973. Promap Licence number: 100020449. Standard OS licence rights, one year from purchase. Drawings prepared for planning. Any queries to be reported to Pegasus for clarification.

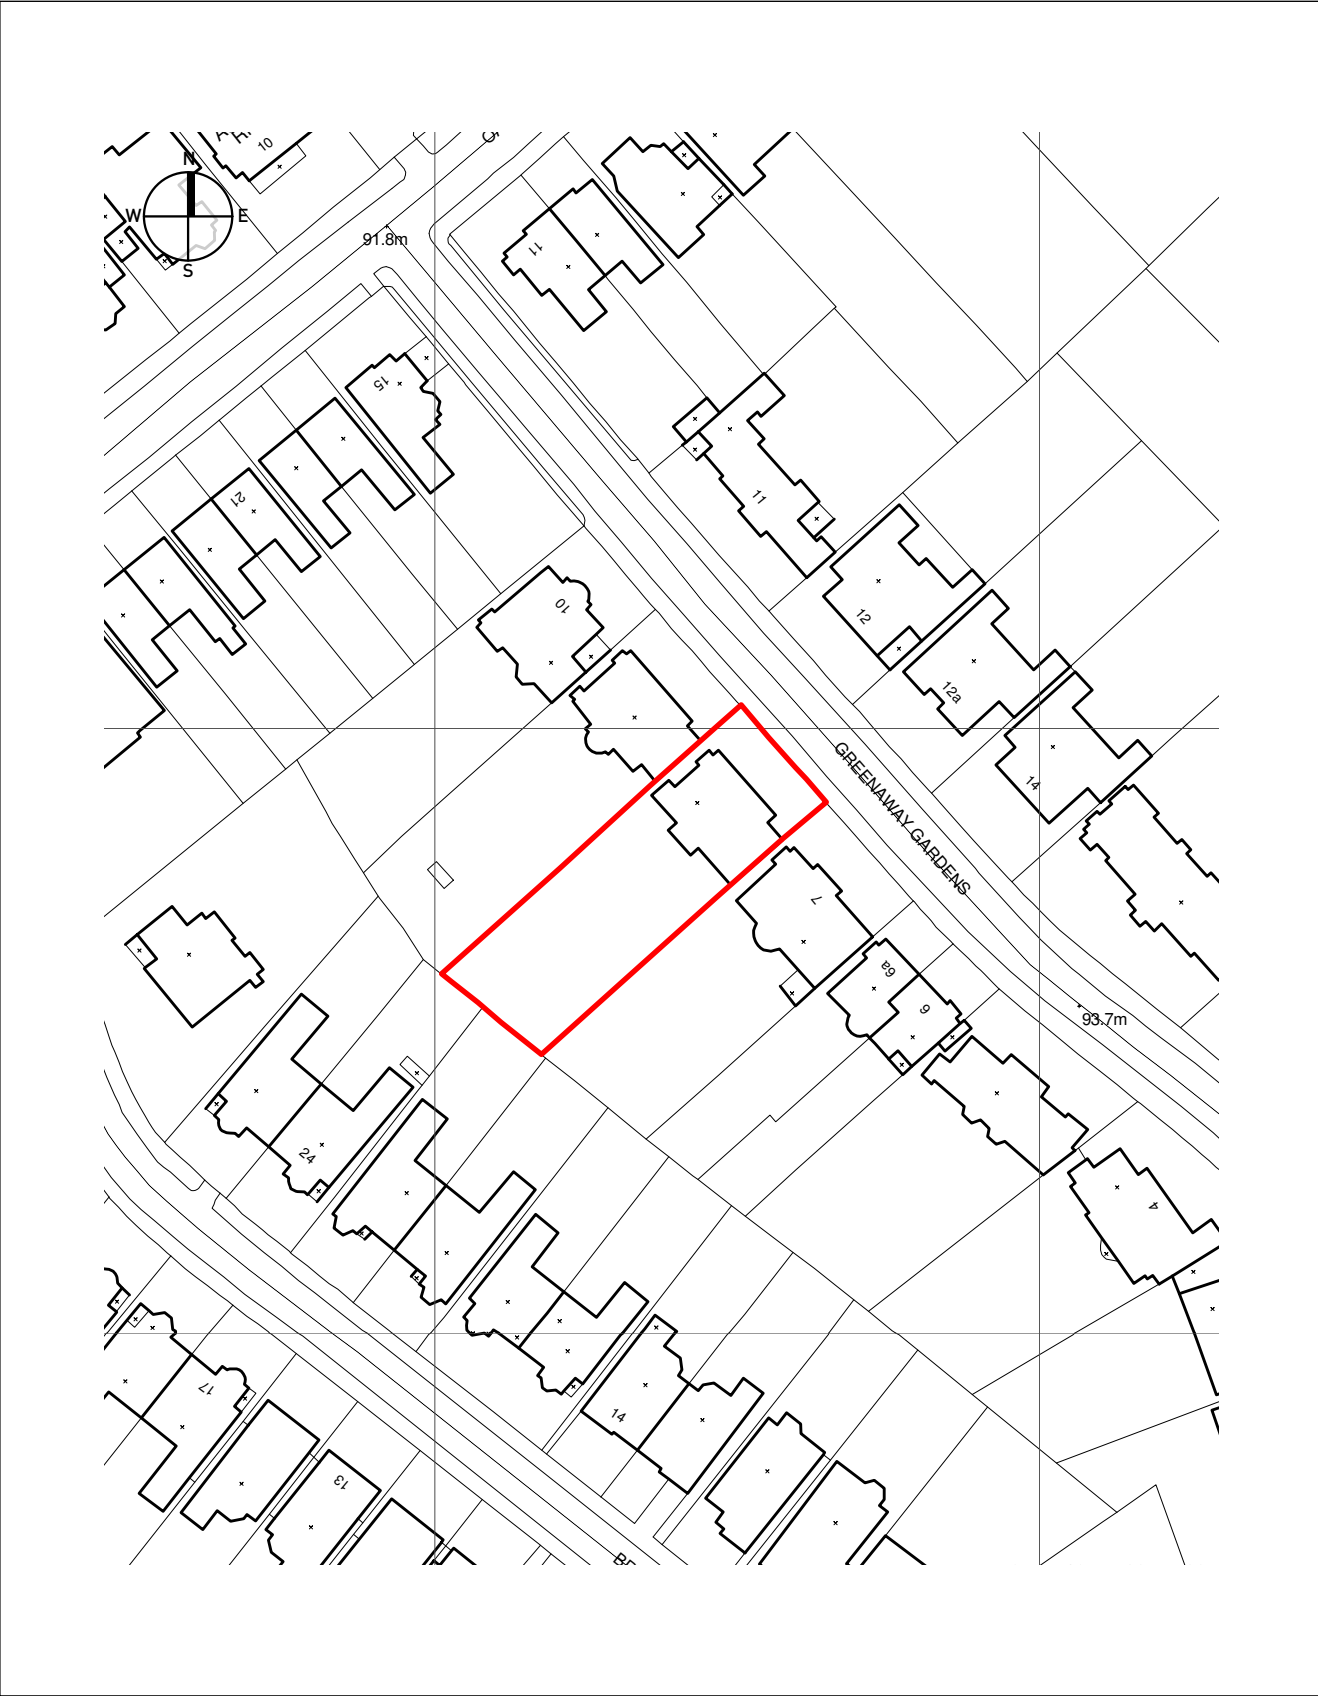

KEY



SITE LOCATION

NO.8 GREENAWAY GARDENS, HAMPSTEAD, LONDON - SITE LOCATION PLAN

