

NOTES:

© COPYRIGHT - DETAILED PLANNING LTD

all dimension should be checked on site prior to works commencing. Variations in squareness, depth of plaster etc, must be checked for. Where new walls are shown as aligned with existing walls, physical removal of brickwork and / or plaster to establish the actual position of the wall being attached to must be checked.

any discrepancies should be reported in writing immediately.

when printing off PDF's check that the drawings are printed to correct paper size and scale.


documents should be used as to the drawing status described

property owner to ensure that all aspects of the "party wall etc., act 1996" are complied with prior to any works commencing on site.



Location Plan

Scale 1:1250

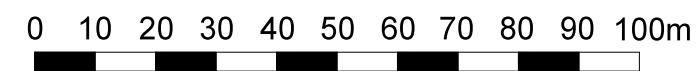

Existing/Proposed Block Plan

Scale 1:500



DETAILED PLANNING

ORCHARD HOUSE MUTTON LANE
POTTERS BAR HERTFORDSHIRE EN6 3AX

T 0208 1500 494
E INFO@DETAILED-PLANNING.CO.UK
WWW.DETAILED-PLANNING.CO.UK

CLIENT

Mr Riad Ibrahim

SITE

69 & 71 Camden Road, London, NW1 9EU

DRAWING TITLE

Location Plan and Existing/Proposed Block Plan

DRAWINGS STATUS

Planning

SCALE	DATE	DRAWN	CHECKED
As Noted @ A3	Jun 2015	P.C.	T.A.K.

DRAWING NO.	REVISION
909RI_FUL_SH1	-