



1. Existing Section A
Scale 1:50 @A1

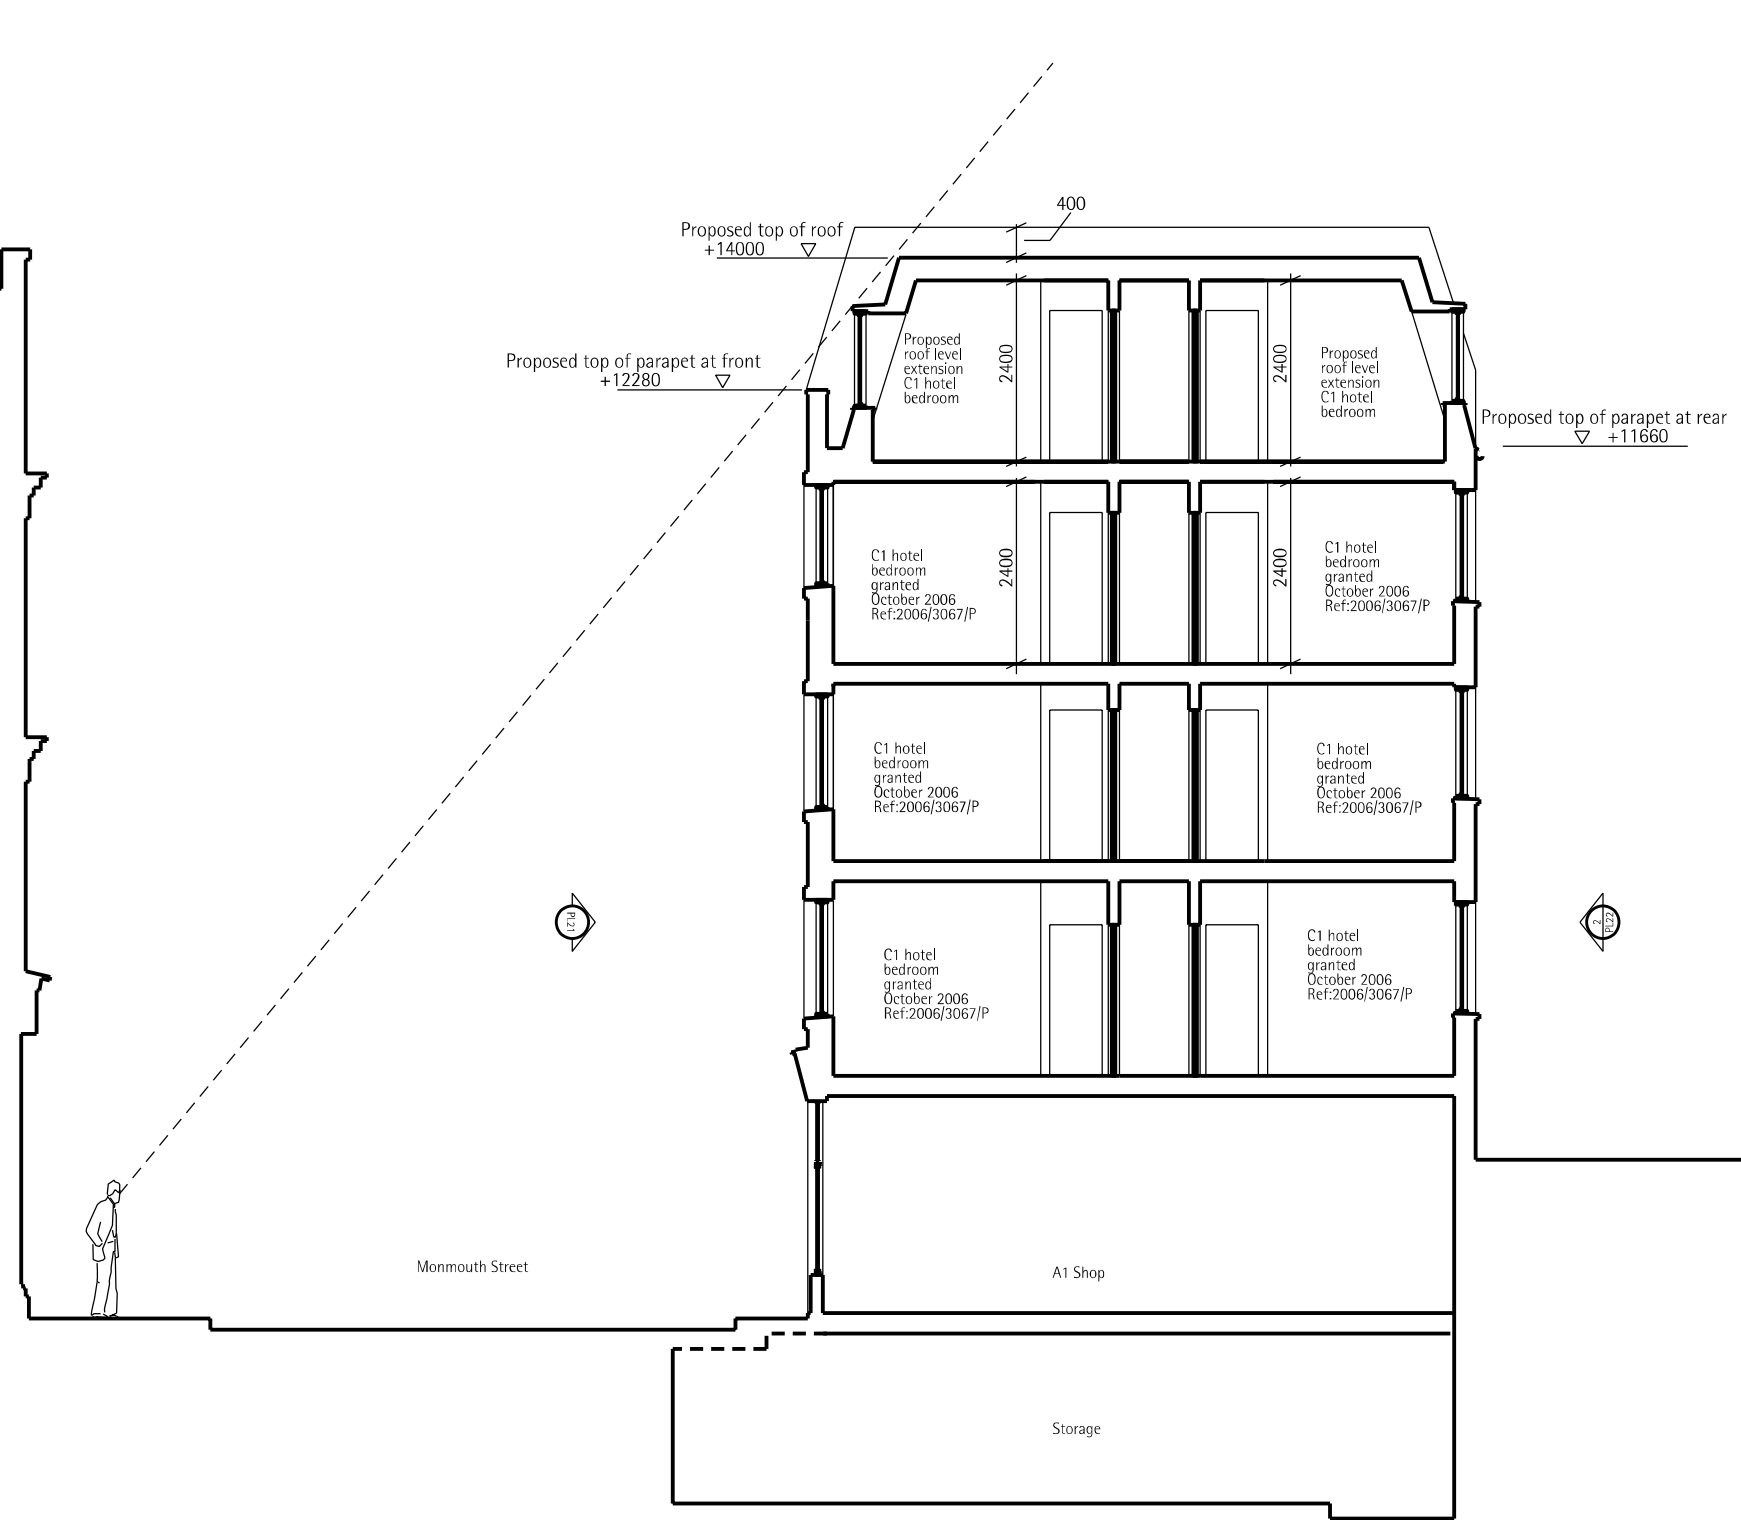

2. Proposed Section A
Scale 1:50 @A1

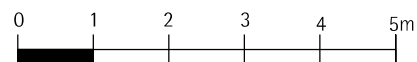