


Plan view of post menu sign fixed to front of timber planters

Menu on posts - 1 off

1.2mm m/st - blackened face and hinged back, to be etched and lacquered.
 Box fitted with continuous hinge and new slam lock, backs to be flush.
 Window to be backed up with 6mm clear laminated glass panels.
 3mm 069 acrylic menu insert with standard pin board.

30 x 30 x 2mm wall SHS m/st posts welded to 8mm thk m/st plates which are fixed to outside of timber planters.
 All finished blackened and lacquered.

NON ILLUMINATED

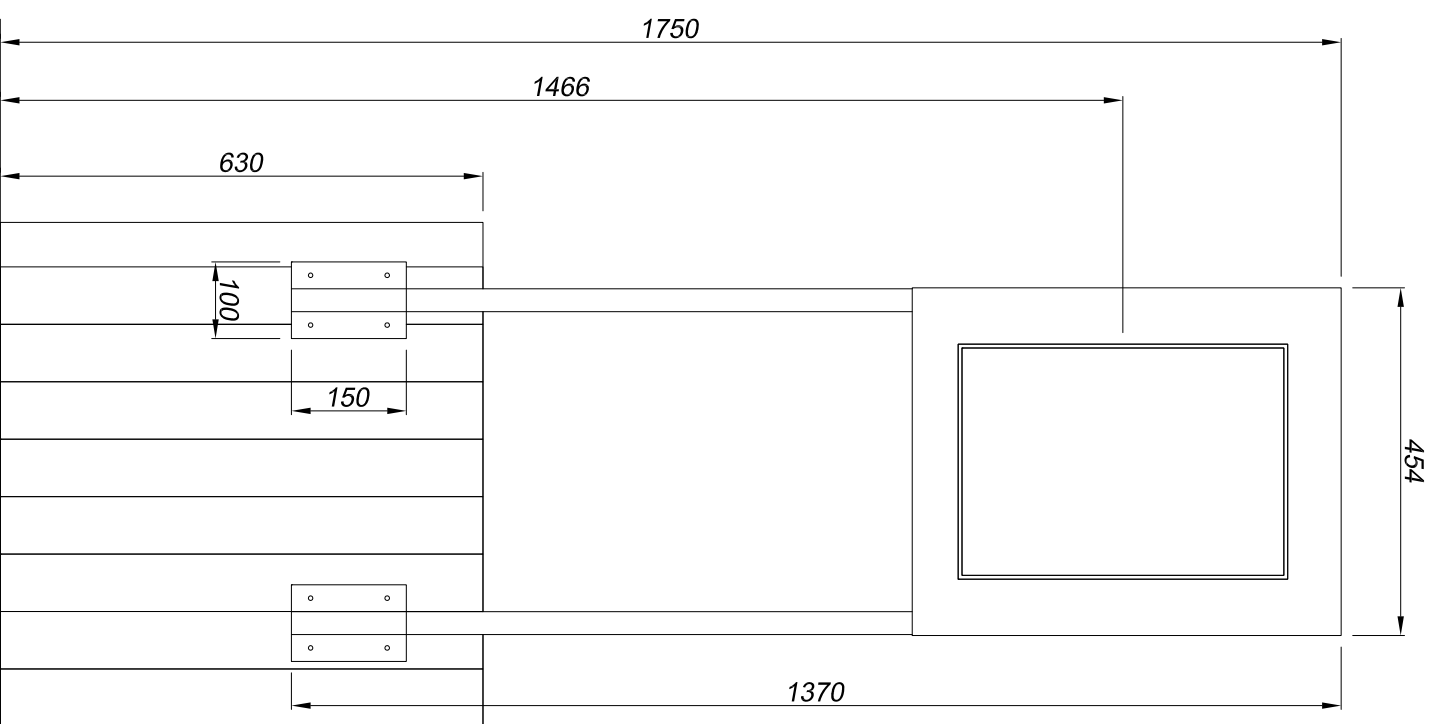

- C fixed to planters not floor 9.6.15
- B ill removed 1.6.15
- A various changes 14.5.15



Technical Signs
 Floor 1 - Unit 3
 Hille Business Centre
 132 St Albans Road
 Watford, Herts, WD24 4AE
 Tel: 01923 811999
 Fax: 01923 811998
 E-mail: info@technicalsigns.co.uk

Client: GOURMET BURGER KITCHEN

Address/job details
 200 HAVERSTOCK HILL
 BELSIZE PK NW3 2AG

Job No
 proposed signage

Drawn by
 JC 16.3.15

Scale
 1:10 1:7 1:2 (A3)

Drawing No
 GBK Belsize 4

Rev
 C