



REVISIONS

Rev. _____ Date _____ By _____

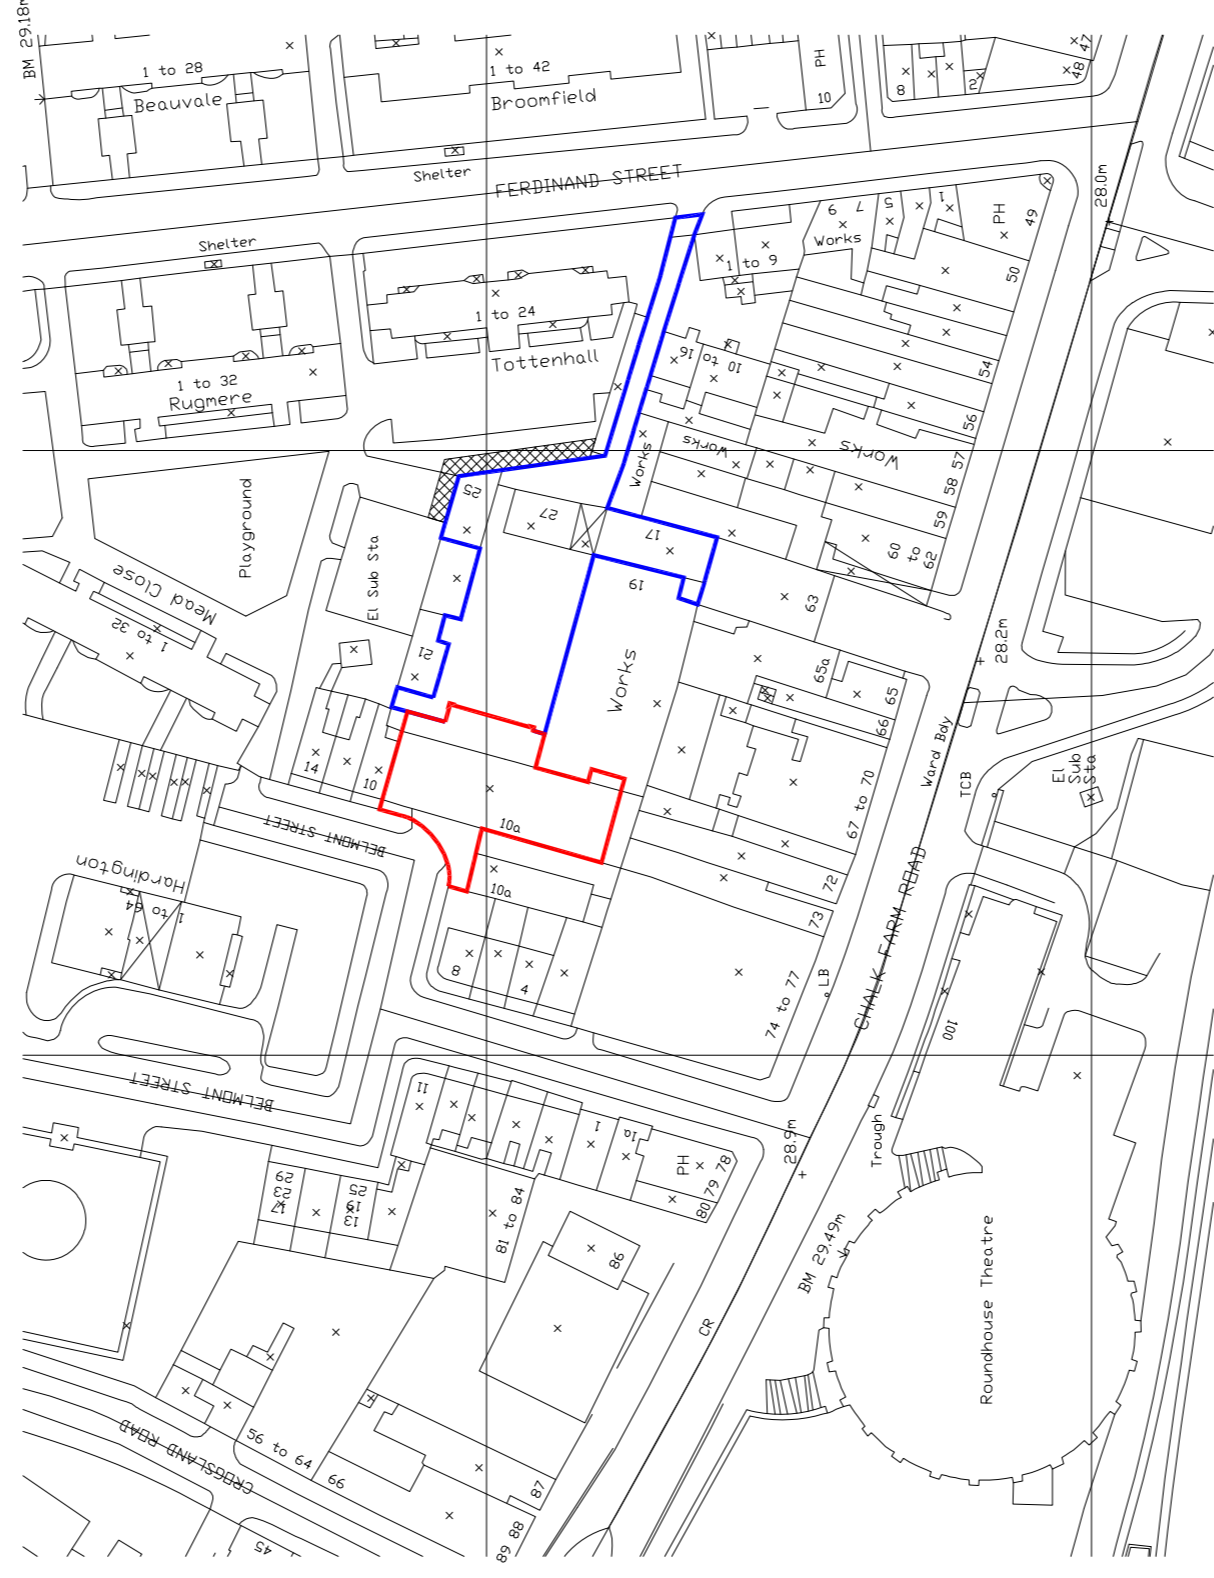

Crown Copyright. All rights reserved. Licence Number 100020449
Scale 1:11250

PROPOSED SITE LOCATION MAP

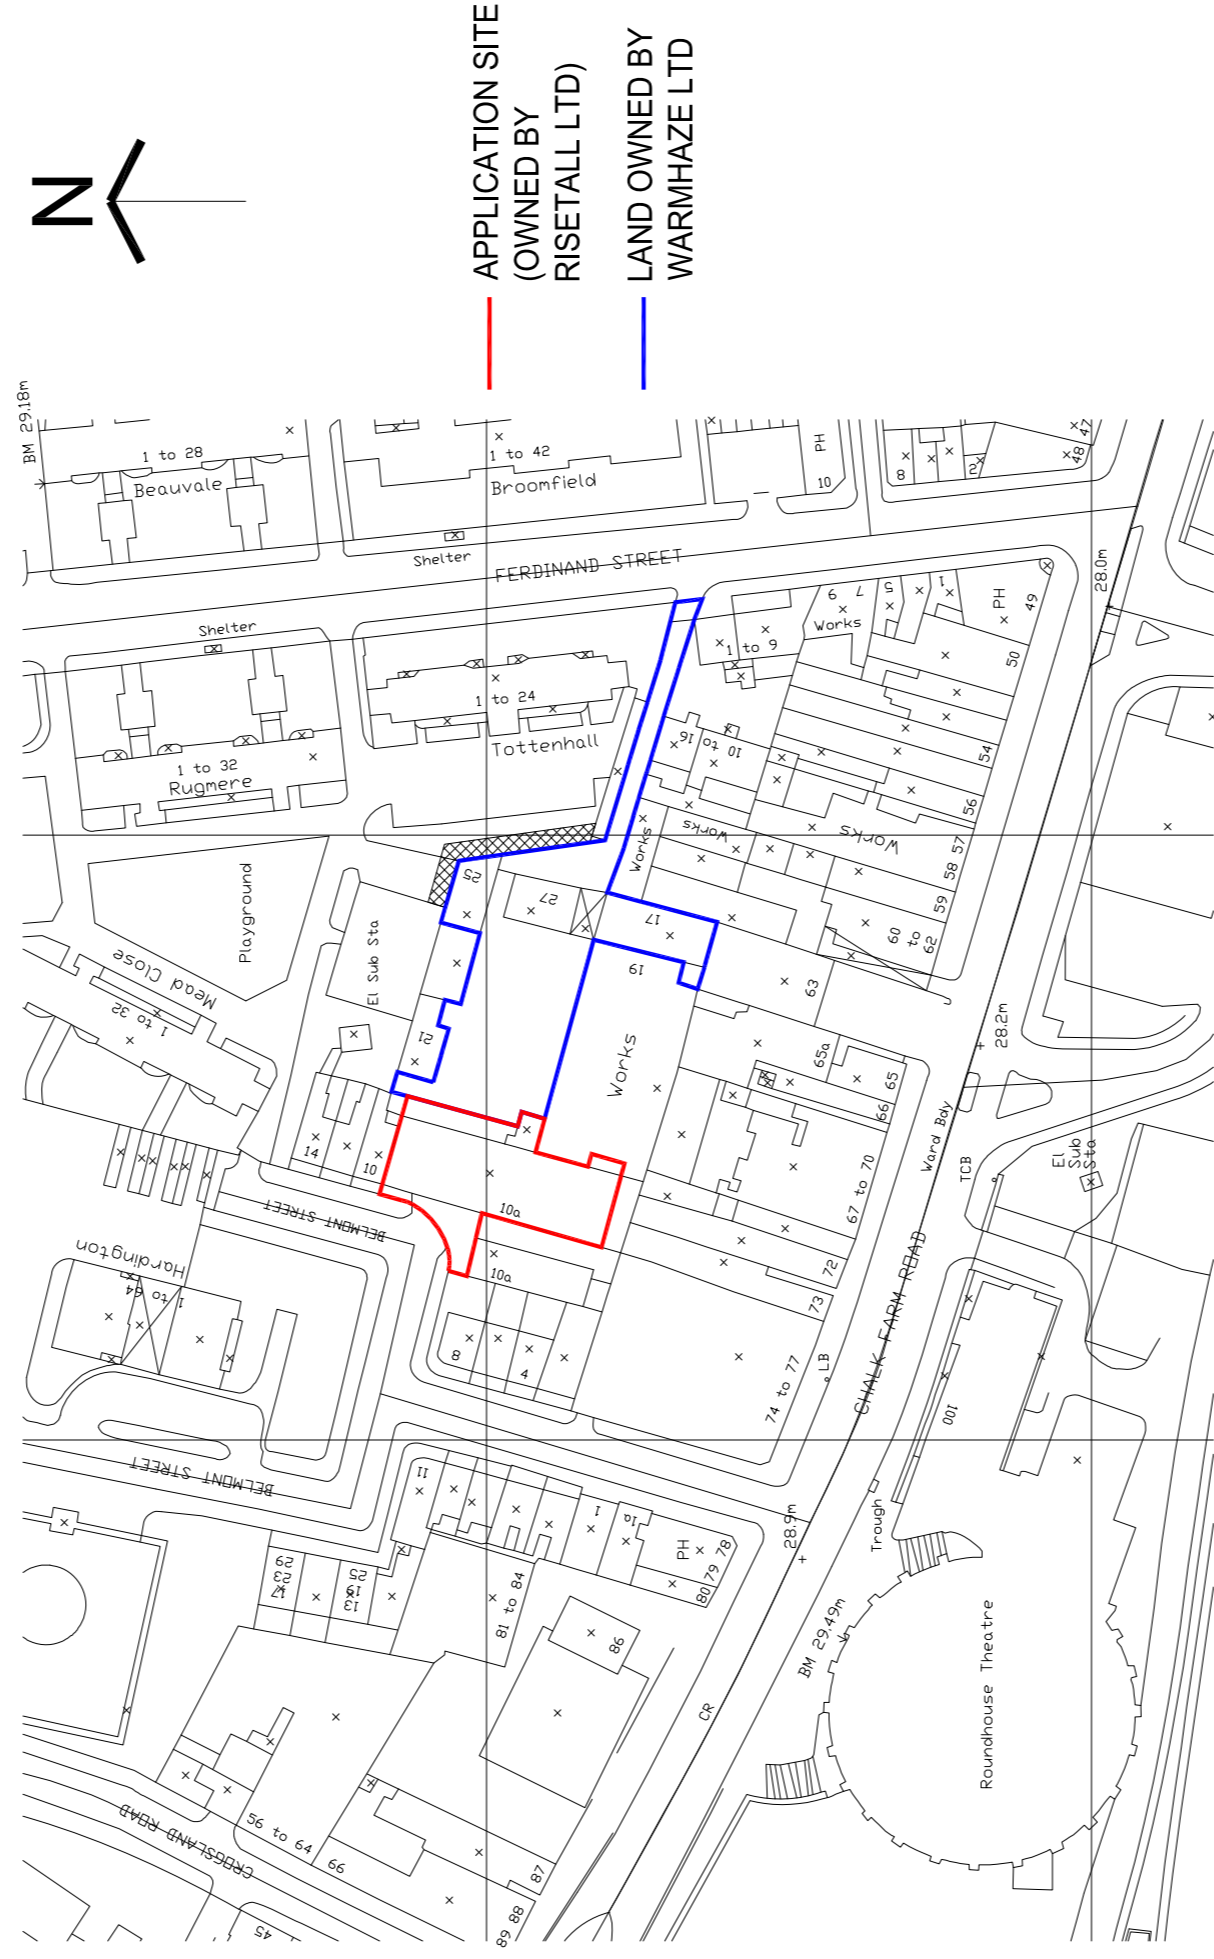

Crown Copyright. All rights reserved. Licence Number 100020449
Scale 1:11250

EXISTING SITE LOCATION MAP

PLANNING APPLICATION

ALL DIMENSIONS TO BE CHECKED ON SITE
WORK TO FINISHED DIMENSIONS ONLY
REFER TO DRAWING FOR ALL DETAILS
AT ONCE BEFORE PROCEEDING

Contemporary Design Solutions



46 Great Marlborough Street
London
W1F 7JW
Telephone: 020 7464 6000 Fax: 020 7464 4044

Client

RISETALL LTD

Project Title
Mixed-use residential extension
10A Belmont Street,
LONDON NW1

Drawing Title

**Existing & Proposed
Site Location Plan**

Scale: 1:100@A1, 1:200@A3 Date: Mar. 2013
Drawing No. SA Checked: DL
Drawing No. 130310-A(SO)001 Rev. -

130310-A(SO)001

CAD file date: 15 Mar 2013 - 11:59am

