




Detail Elevation 1:50

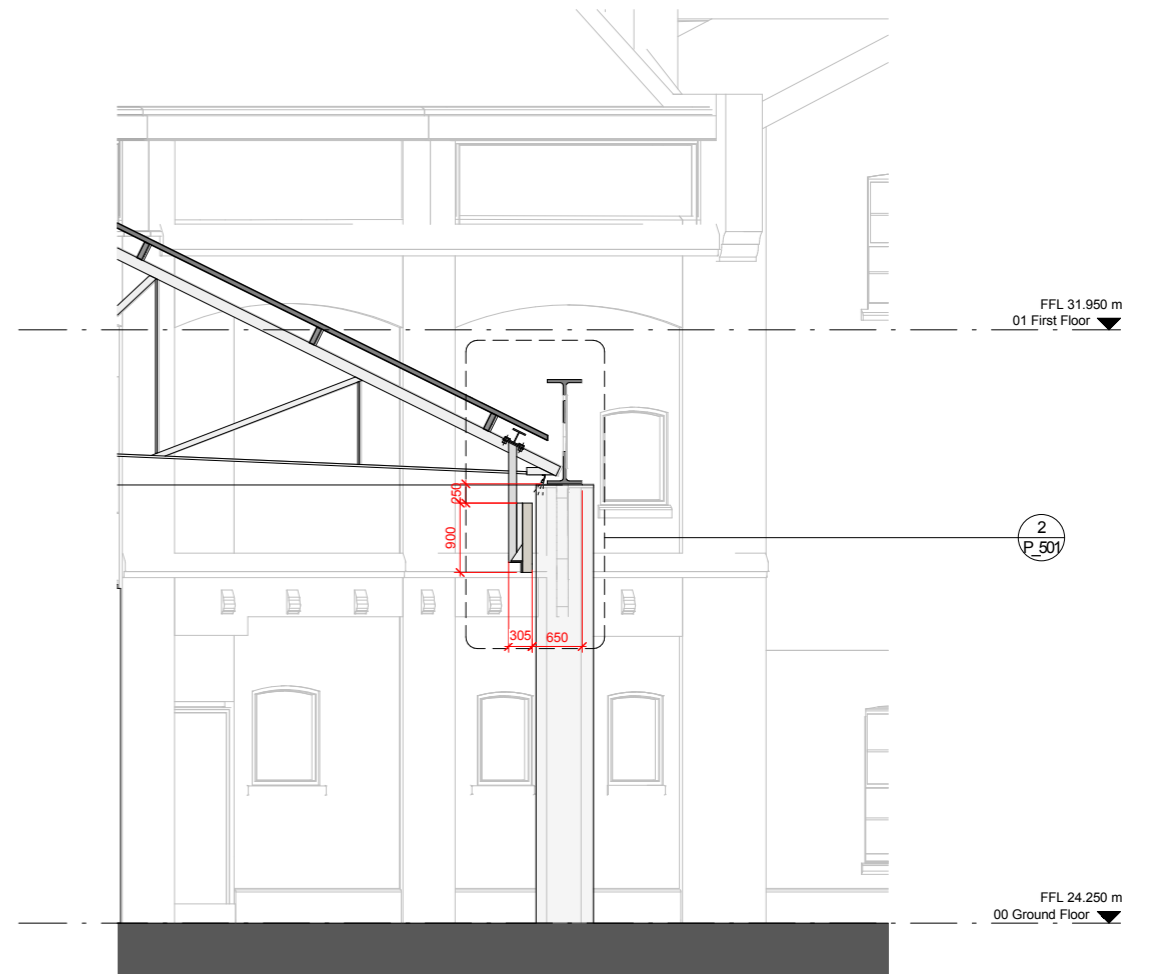

Detail Section 1:50

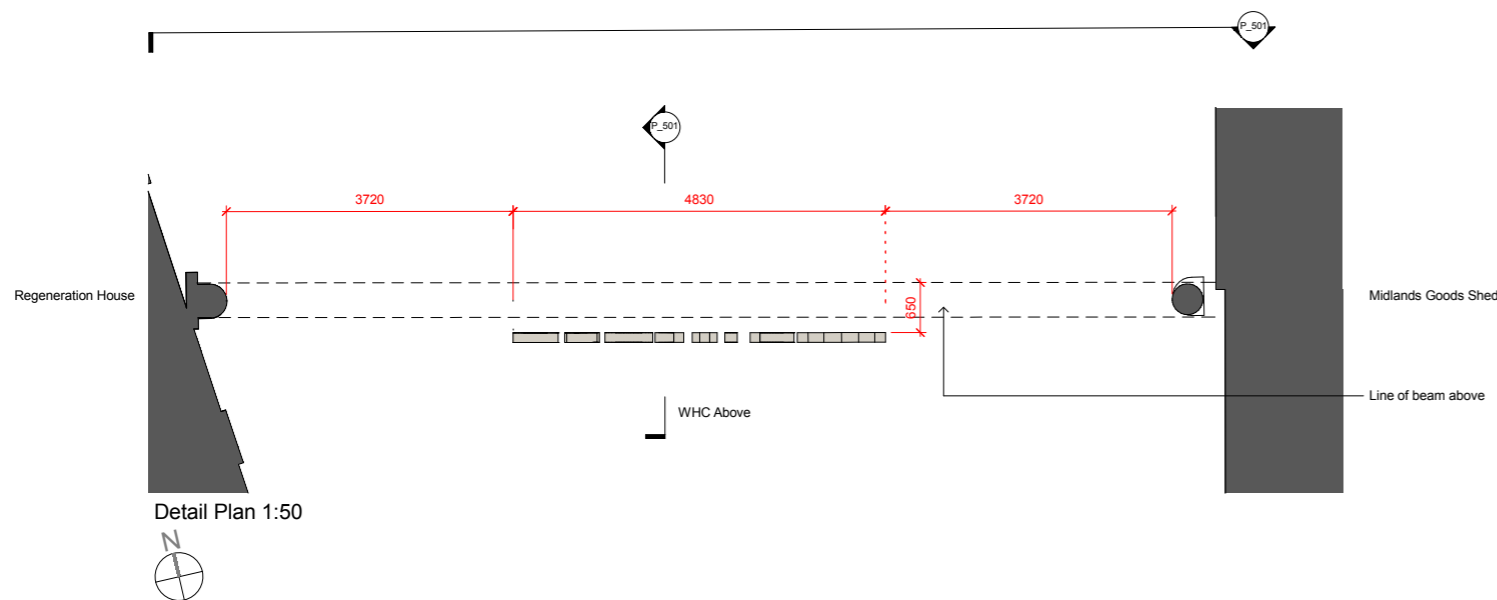

Detail Plan 1:50

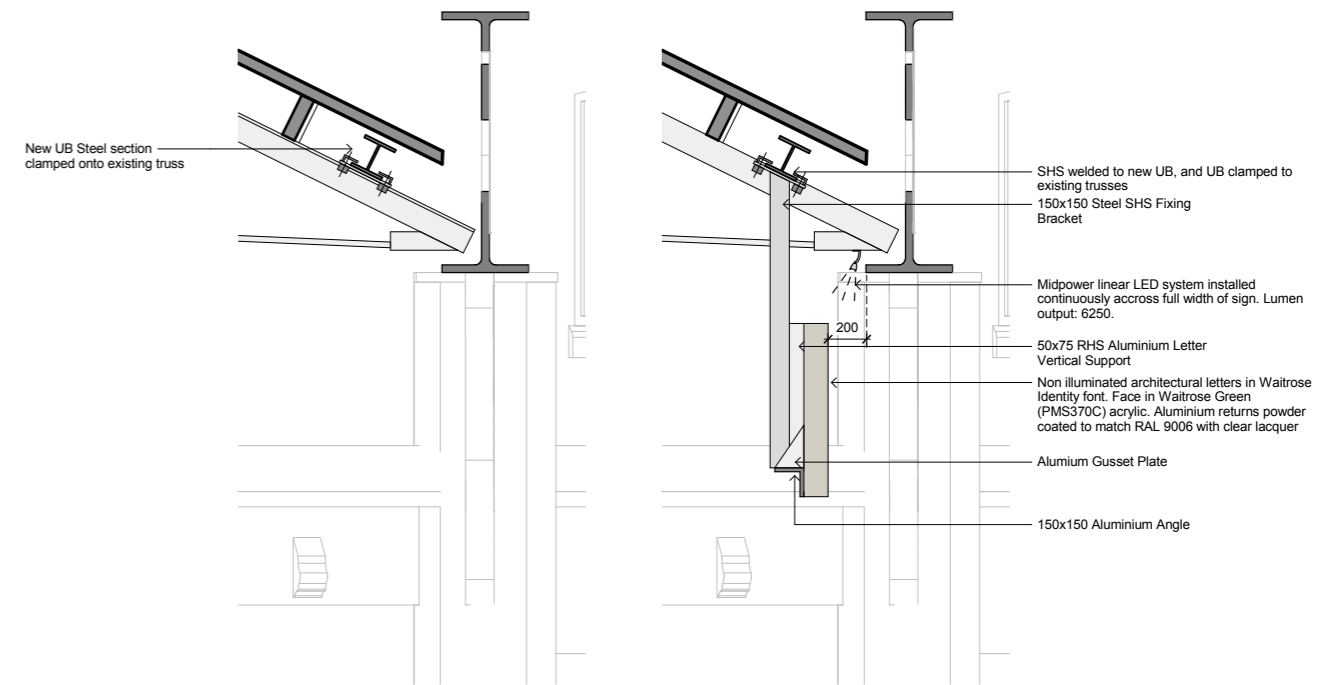


Detail Section 1:20


Detail Section 1:20

Revisions	By	Chk	Revisions	By	Chk	Notes
1 140114 DRAFT	HL	EM				
A 140128 For Approval	HL	EM				
B 140204 For Approval	AB	EM				

Please note: The ridge height of the East Handside Canopy varies across its length. For purposes of clarity, the value shown on all drawings has been taken as an average value.

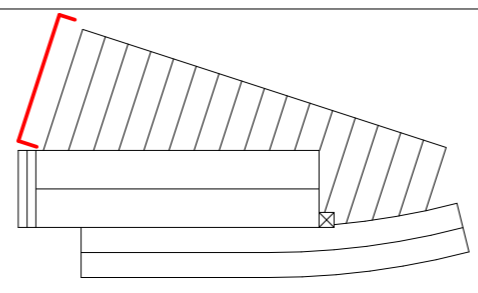

Bennetts Associates Architects
 1 Rawstome Place London EC1V 7NL
 T +44 (0) 20 7520 3300 F +44 (0) 20 7520 3333
 E mail@bennettsassociates.com
 For Bennetts Associates' electronic information issue disclaimer -
www.bennettsassociates.com/informationdisclaimer/

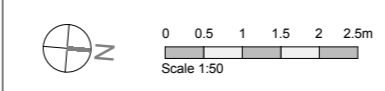

Project
Midland Goods Shed
 Argent

Drawing Title
 For Approval
 WHC Signage Detail
 Proposed

Drawing Number
 0613_P_501

Scale @ A3
 As indicated

Scale @ A1
 As indicated

Revision
 B

Revision Date
 140204

Project No. 0613

Revision
 B

Revision Date
 140204

YY MM DD