


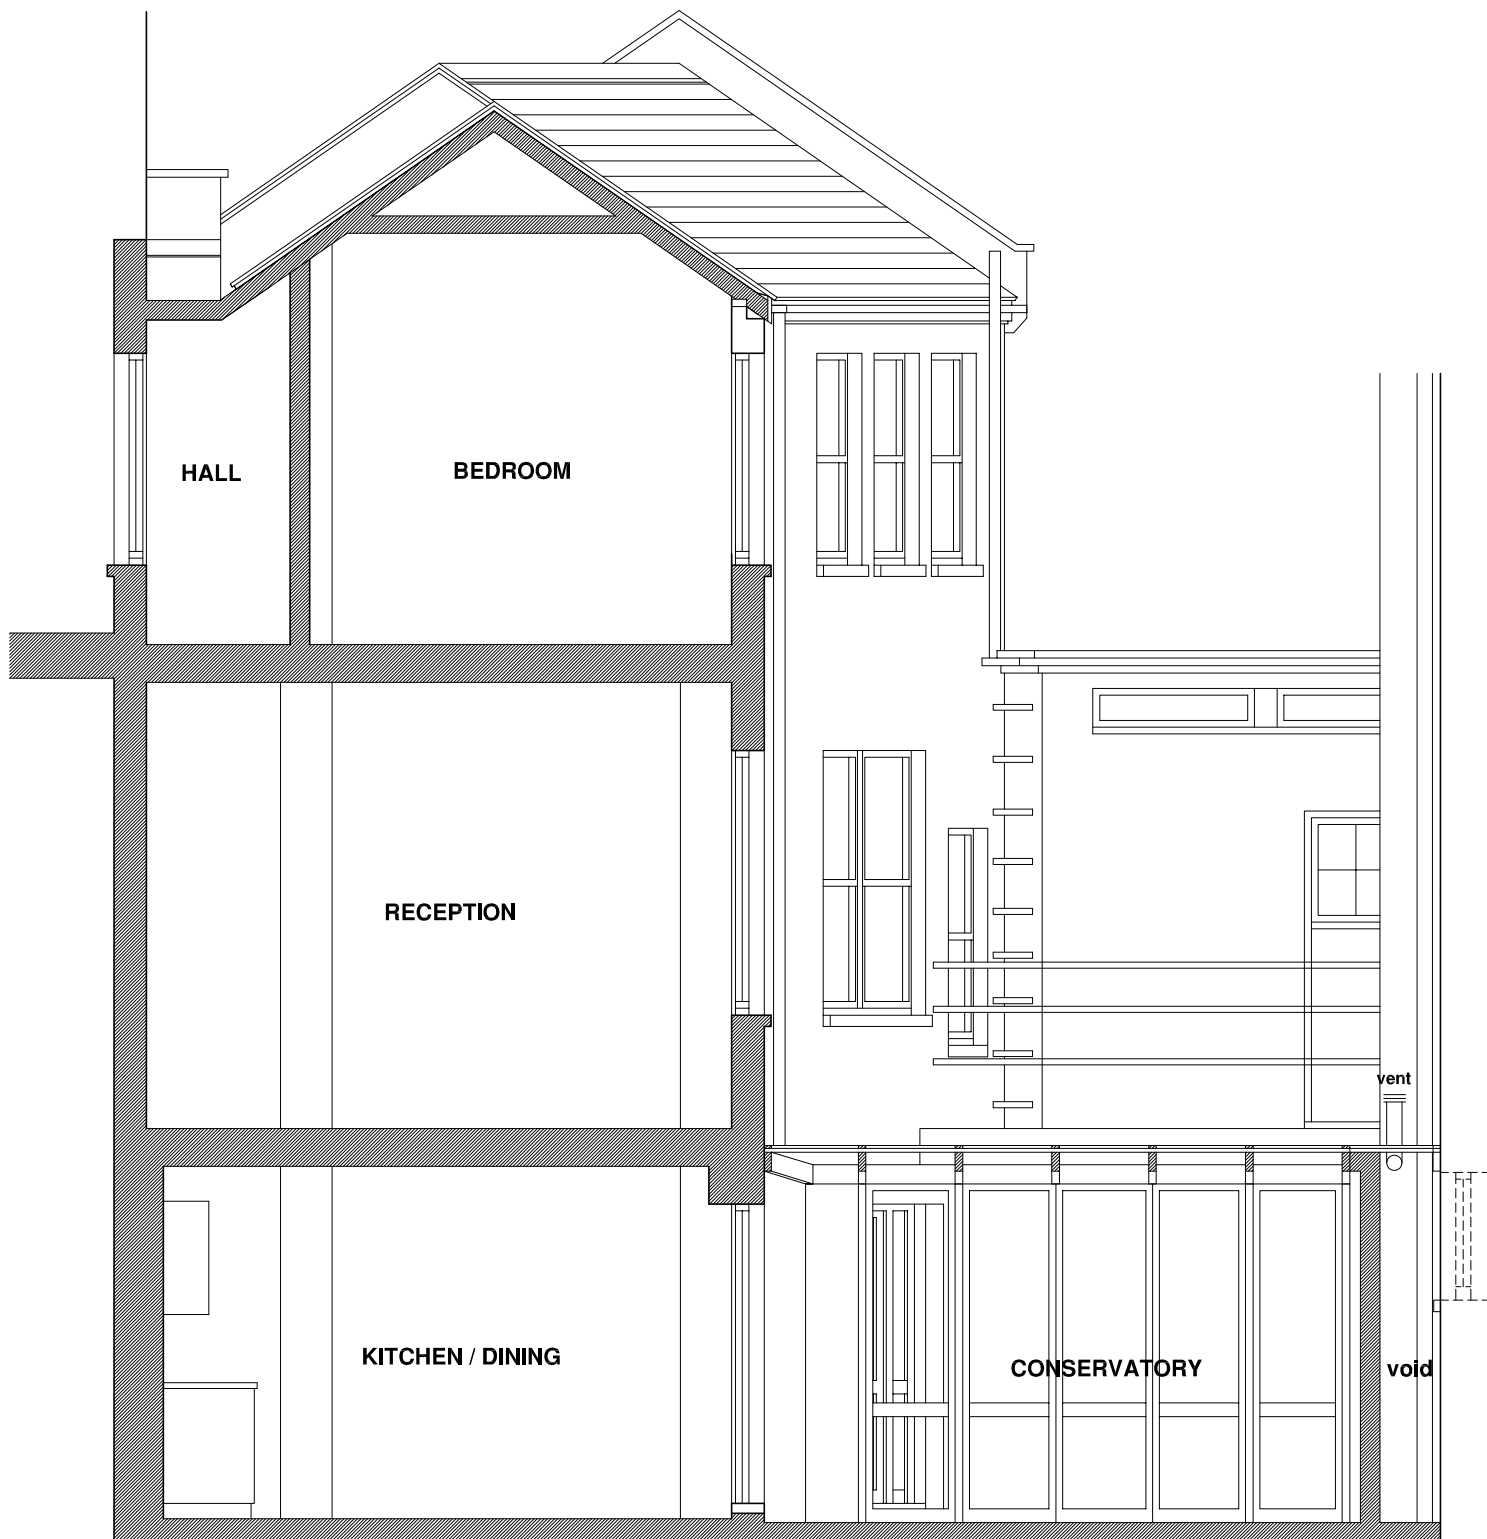

SECTIONAL ELEVATION - B

0 1 2 3 4 5 METRES

	Scale 1:50@A4	Date FEBRUARY 2015	Title CL/ 513 LOCATION DWG GA AS PROPOSED SECTIONAL ELEVATION
	Dwg by GRK	Client NASH HOMES	Job THE COTTAGE, 18 MONMOUTH STREET, LONDON WC2
	JOB NO. 15002	DWG NO. L (0 -) 05A	Architects GORDON R KERR AND ASSOCIATES LONG CROSS HOUSE, LONG CROSS HILL, ARFORD, HEADLEY, HANTS GU35 8BS Tel/Fax: 01428 717242 e: gordon@grkerrassoc.wanadoo.co.uk